


142265 Eielson Figure.dwg [FIGURE] December 08, 2014 - 1:29pm

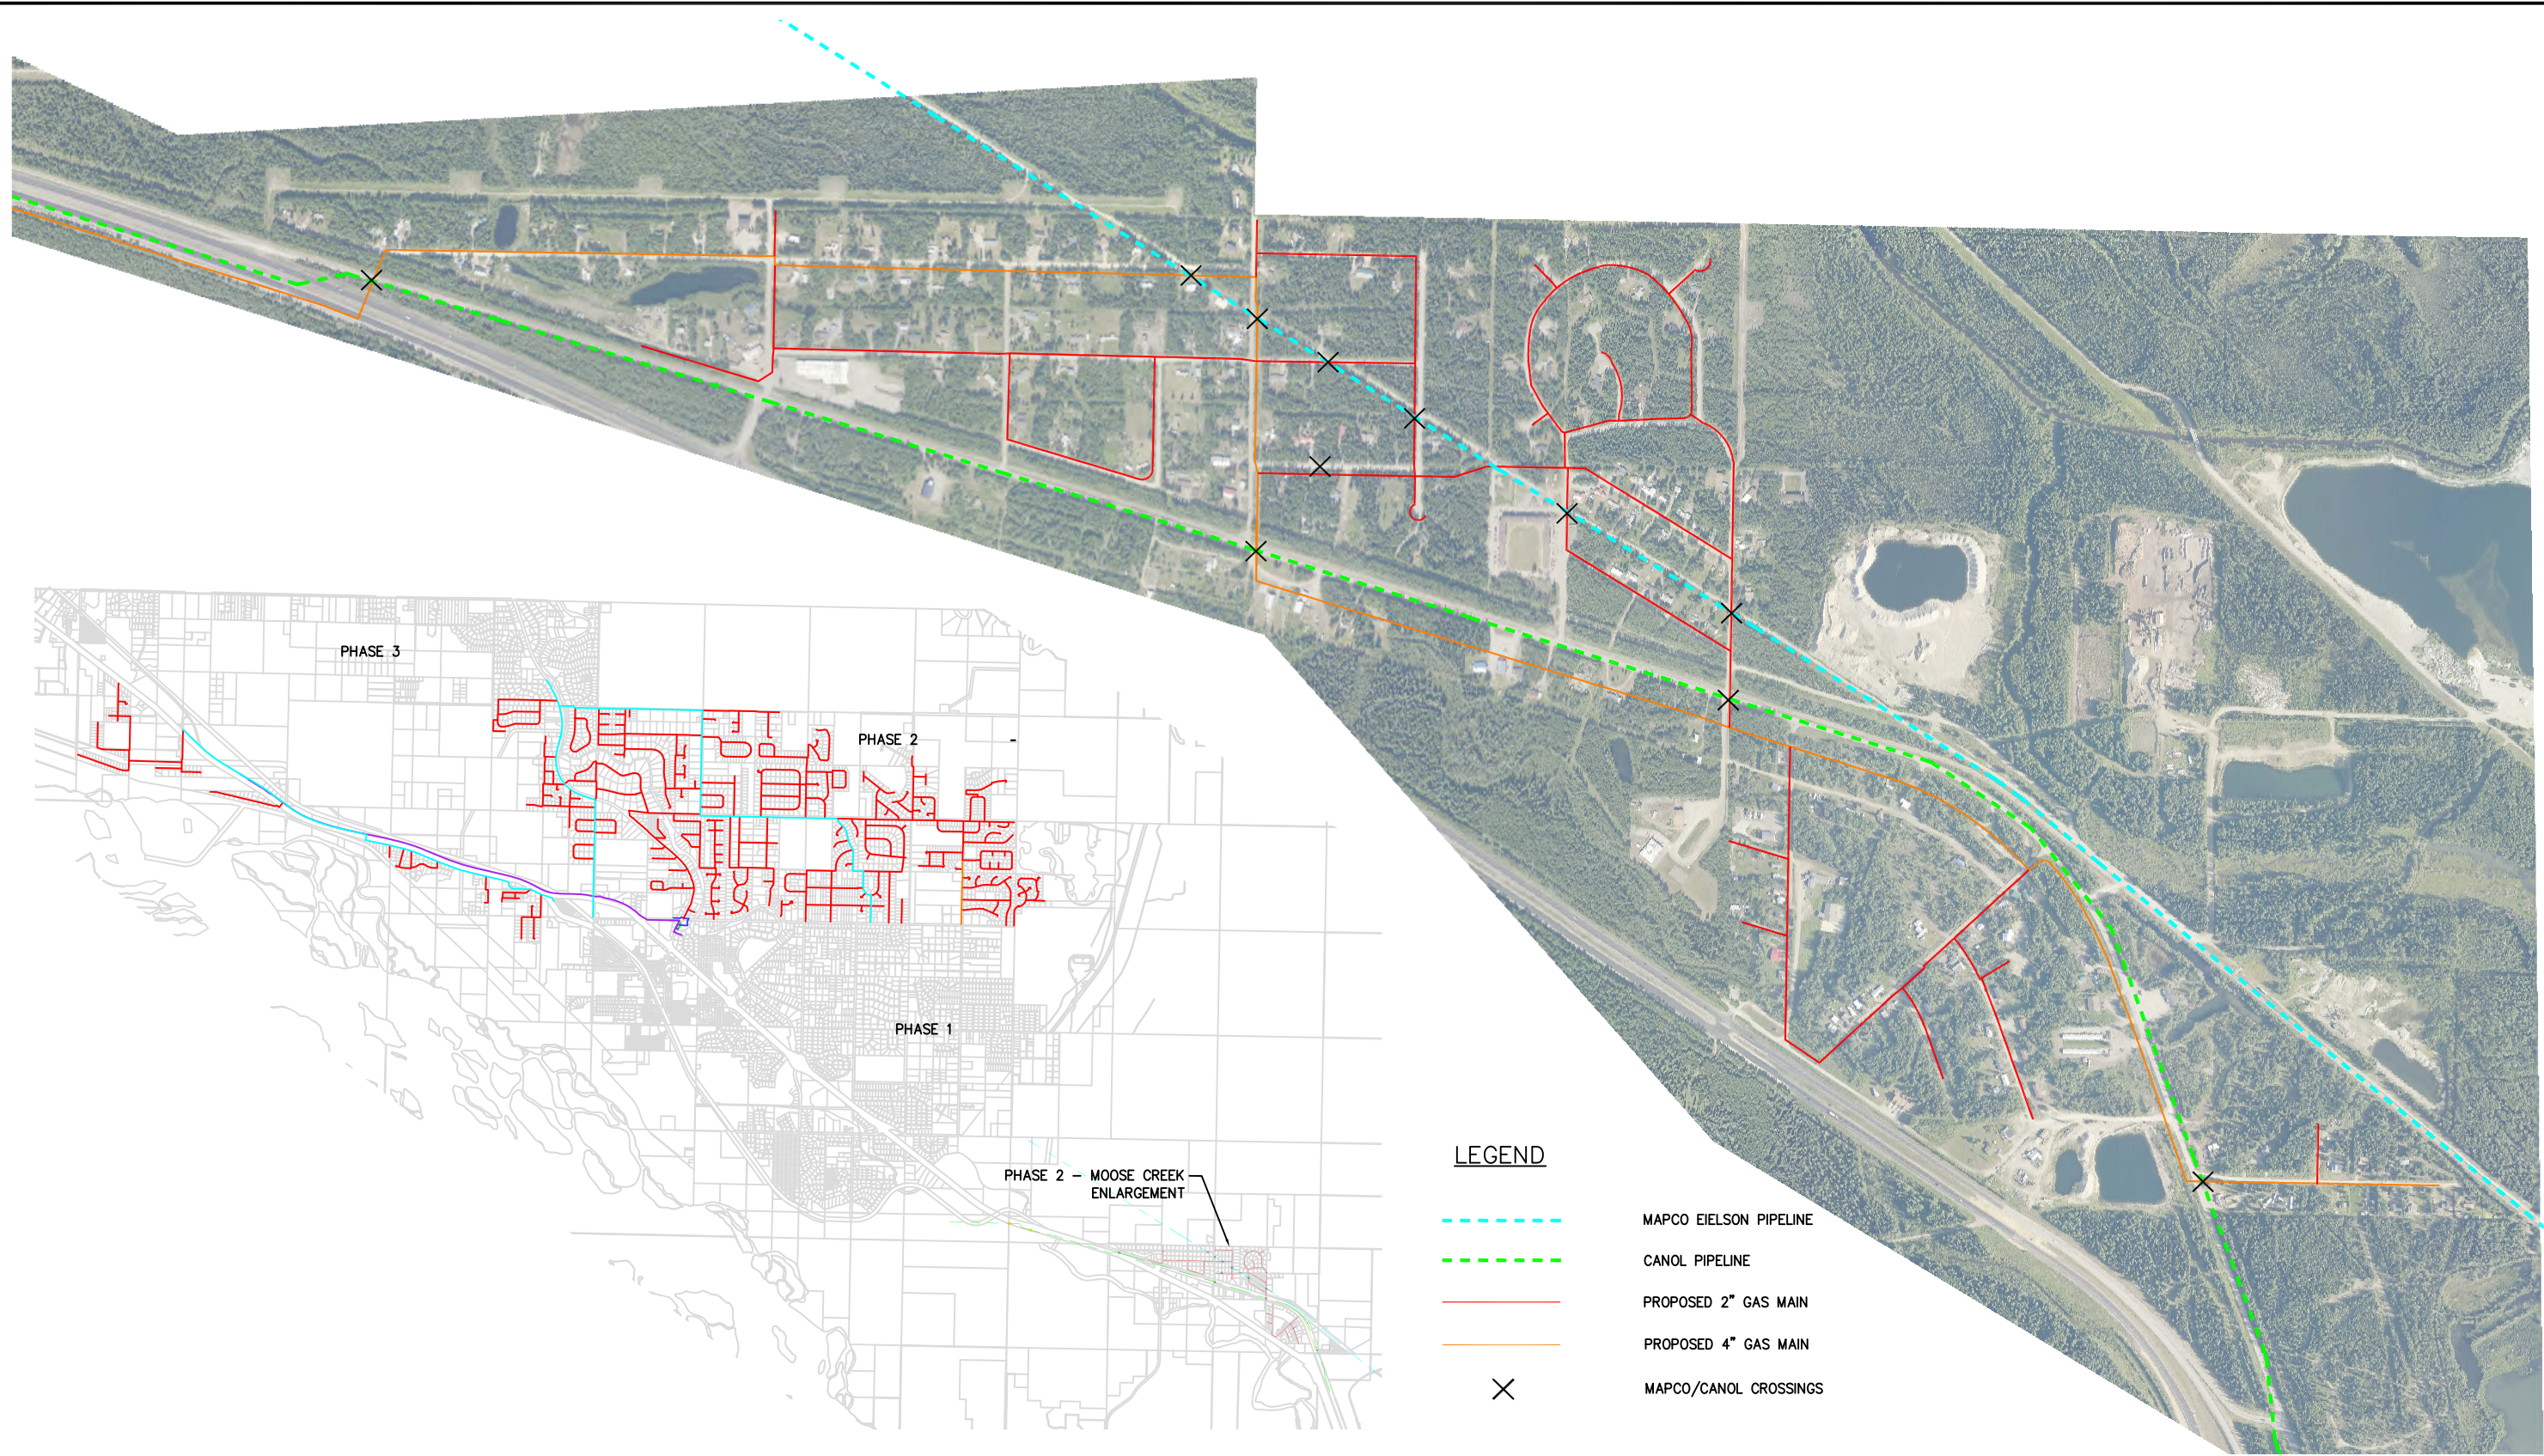

REFERENCE DWG NO/SHT NO:	

PRELIMINARY NOT FOR CONSTRUCTION																					
REV	DATE	REVISIONS			BY	CHK	JOB ENGR	PROJ ENGR	CUST APP												


INTERIOR GAS UTILITY


CADD FILE: DATE: SCALE: NTS

IGU PHASE 2 MAPCO AND CANOL PIPELINE CROSSING FIGURE MOOSE CREEK AREA			
DRAWN: GT	DESIGN: -	CHECKED: -	APPROVAL: -
JOB NO: -	DRAWING NO. 1	SHEET: 1 of 1	REV: 1