


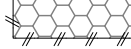

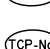



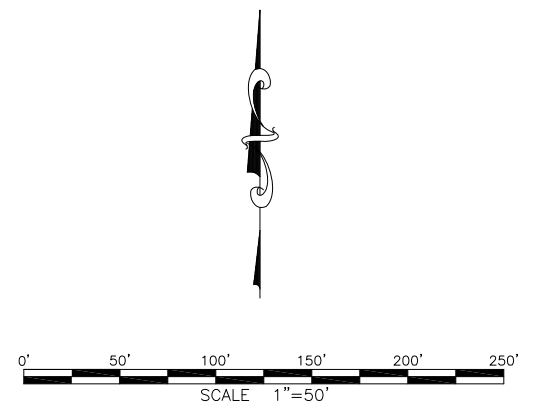
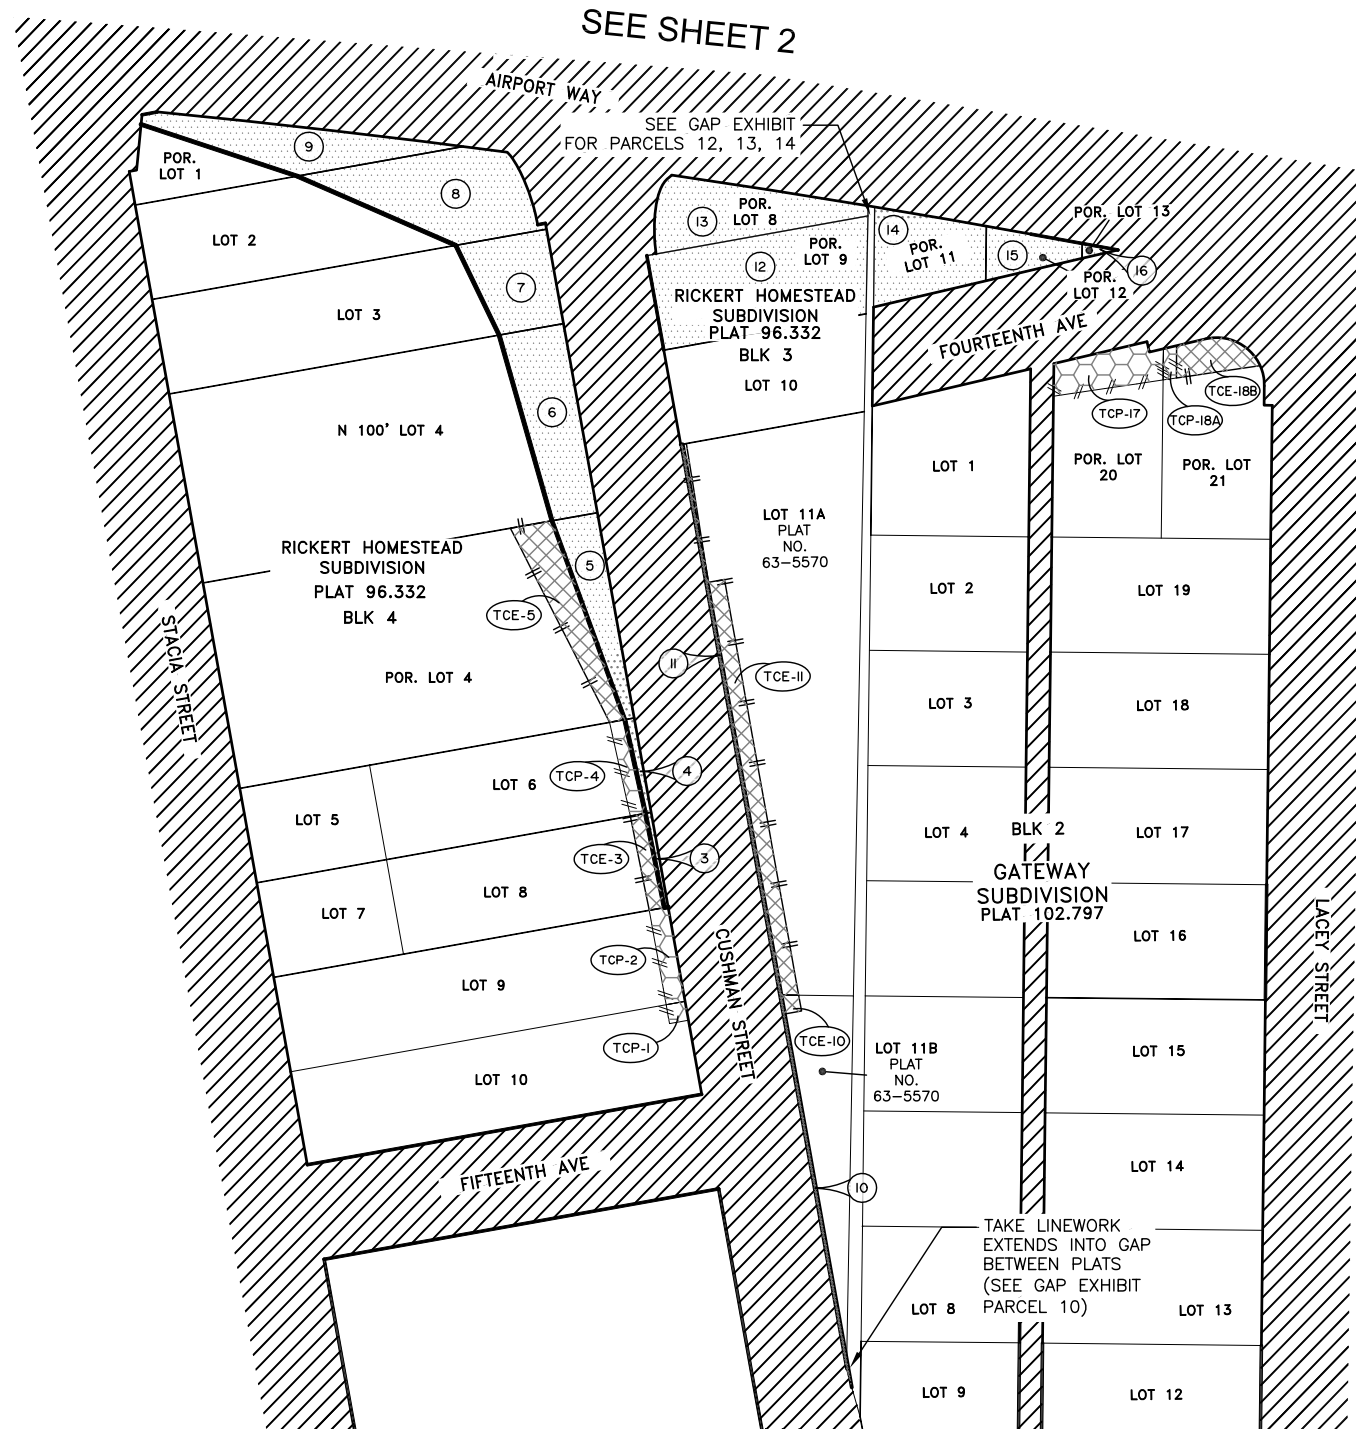
PROPOSED PARCELIZATION NUMBERING PLAN

LEGEND:

-  EXISTING RIGHT OF WAY
-  PROPOSED FEE ACQUISITION
-  PROPOSED TEMPORARY CONSTRUCTION EASEMENT
-  PROPOSED TEMPORARY CONSTRUCTION PERMIT
-  PROPOSED TAKE PARCEL NUMBER DESIGNATION
-  PROPOSED TCE NUMBER DESIGNATION
-  PROPOSED TCP NUMBER DESIGNATION



NOTES:

1. THIS EXHIBIT IS FOR DISCUSSION PURPOSES ONLY.
2. BACKGROUND PARCEL INFORMATION SHOWN FOR REFERENCE ONLY.



DATE: APR 2020	
DATE OF SURVEY Beginning: N/A Ending: N/A	NAME AND ADDRESS: Department of Transportation and Public Facilities (DOT&PF) 2301 Peger Road Fairbanks, Alaska 99709
PROPOSED RIGHT OF WAY EXHIBIT	
AIRPORT WAY / CUSHMAN ST INTERSECTION 0002312 / Z640780000 within SECTION 10 TOWNSHIP 1 SOUTH RANGE 1 WEST FAIRBANKS MERIDIAN, ALASKA FAIRBANKS RECORDING DISTRICT	
DRAWN BY: AJG	SCALE: 1"=100'
CHECKED BY: CAW	SHEET NO.: 1 OF 2



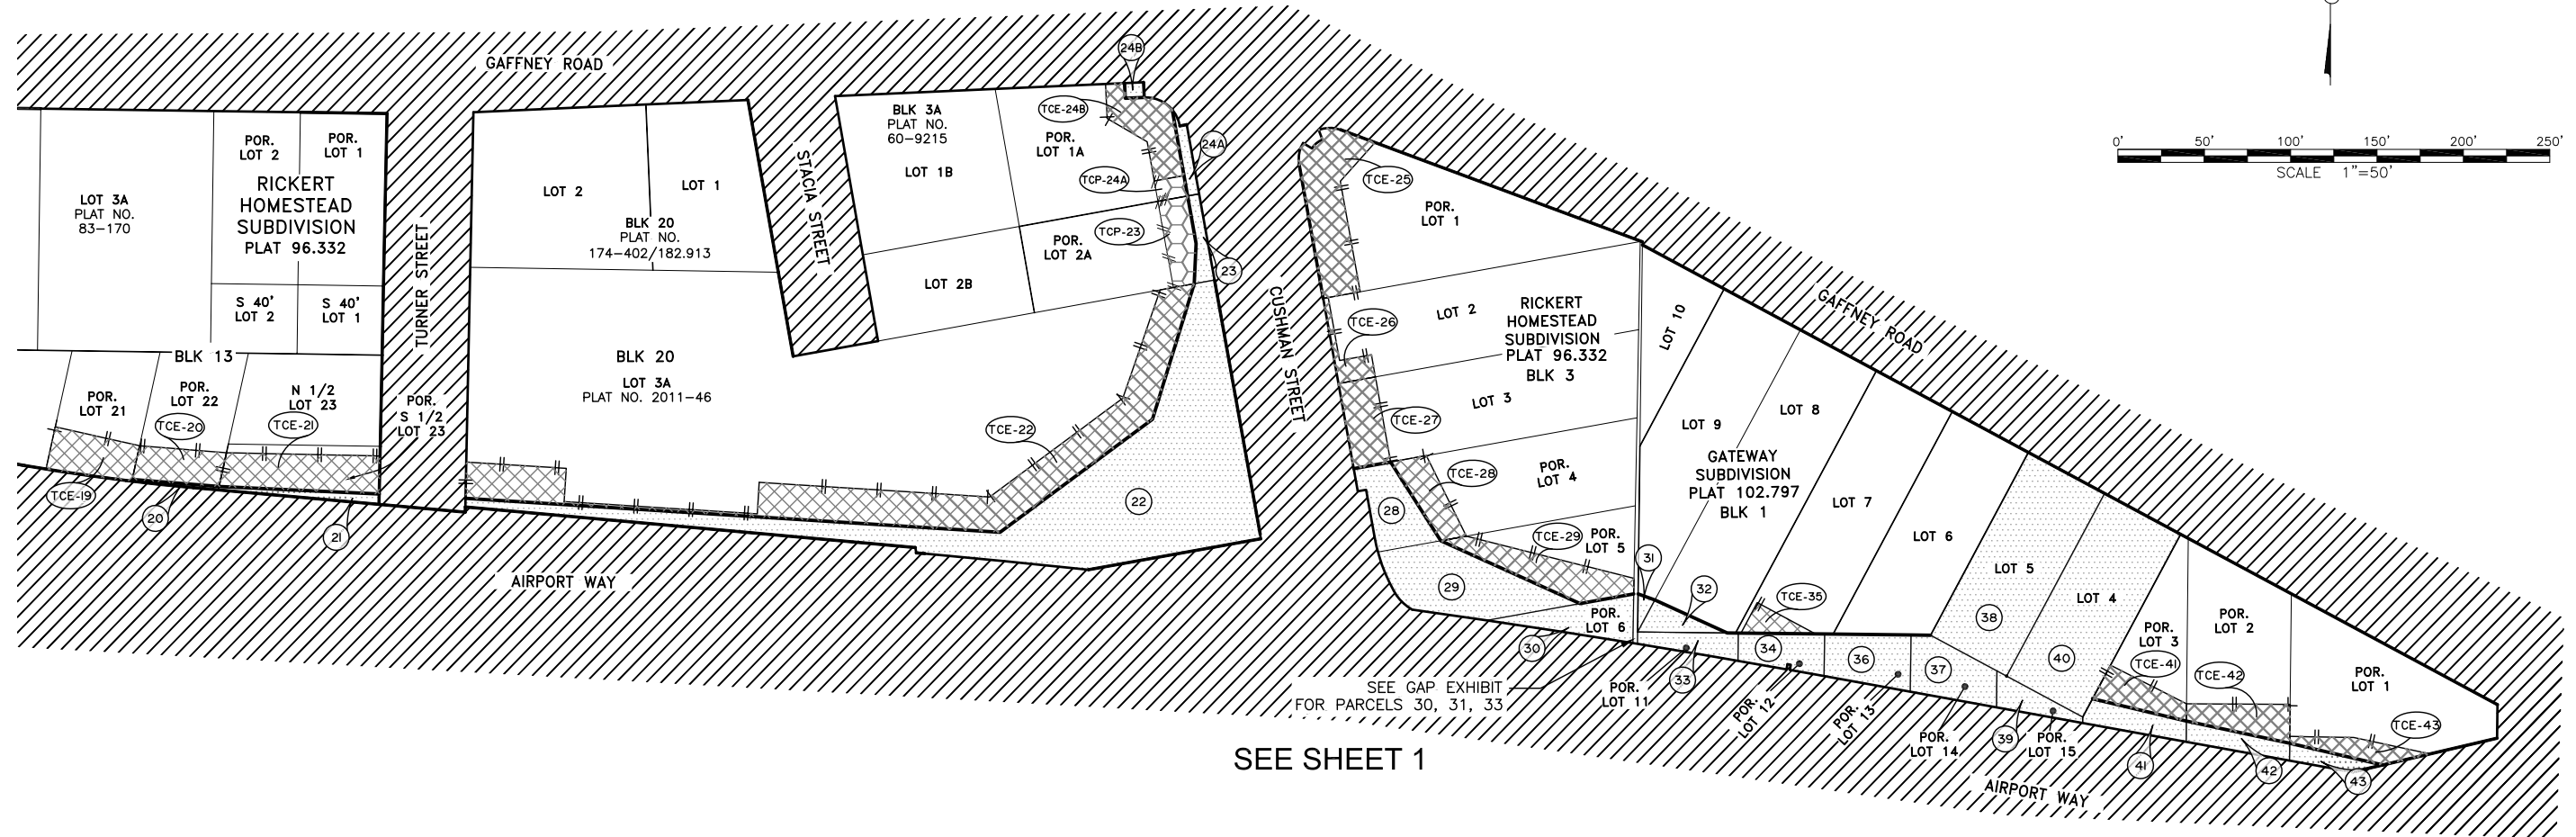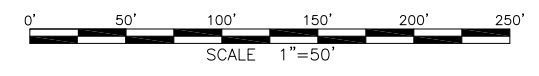


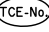

PROPOSED PARCELIZATION NUMBERING PLAN



SEE GAP EXHIBIT FOR PARCELS 30, 31, 33

SEE SHEET 1

LEGEND:

-  EXISTING RIGHT OF WAY
-  PROPOSED FEE ACQUISITION
-  PROPOSED TEMPORARY CONSTRUCTION EASEMENT
-  PROPOSED TEMPORARY CONSTRUCTION PERMIT
-  PROPOSED TAKE PARCEL NUMBER DESIGNATION
-  PROPOSED TCE NUMBER DESIGNATION
-  PROPOSED TCP NUMBER DESIGNATION

NOTES:

1. THIS EXHIBIT IS FOR DISCUSSION PURPOSES ONLY.
2. BACKGROUND PARCEL INFORMATION SHOWN FOR REFERENCE ONLY.

DATE: APR 2020

DATE OF SURVEY Beginning: N/A Ending: N/A	NAME AND ADDRESS: Department of Transportation and Public Facilities (DOT&PF) 2301 Peger Road Fairbanks, Alaska 99709
---	---

PROPOSED RIGHT OF WAY EXHIBIT

AIRPORT WAY / CUSHMAN ST INTERSECTION
0002312 / Z640780000
 within
 SECTION 10
 TOWNSHIP 1 SOUTH RANGE 1 WEST
 FAIRBANKS MERIDIAN, ALASKA
 FAIRBANKS RECORDING DISTRICT

DRAWN BY: AJG	SCALE: 1"=100'	CHECKED BY: CAW	SHEET NO.: 2 OF 2
------------------	-------------------	--------------------	----------------------