



United States Department of the Interior

BUREAU OF LAND MANAGEMENT
State Office
555 Cordova Street
Anchorage, Alaska 99501

ASO 2800-1
Rev. May 70

DEEDS

DEC 16 1970

DECISION

RIGHT-OF-WAY GRANTED

Details of Grant

Serial number of grant F-12433

Name of grantee State of Alaska, Department of Highway
328 Illinois Street
Fairbanks, Alaska 99701

Map showing the location and dimensions of grant: Fairbanks District

Map designations Project F-062-4(11), Silver Fox-Canyon Creek
Parcel No. 61

Date filed December 16, 1969

Permitted use by grantee Highway Right-of-Way

Authority for grant Act of August 27, 1958 (72 Stat. 885; 23 U. S. C. 317).

Regulations applicable to grant:

Code reference 43 CFR 2234.1 thru 2234.2-4, and 43 CFR, Part 17.

Date of grant DEC 16 1970

Expiration date of grant N/A

Rental:

Amount N/A

When payable by grantee N/A

Dec 18 1 40 PM '70
REQUESTED BY
ADDRESS
[Handwritten signature]

RECORDED-FILED
FAIRBANKS REC.
DISTRICT

70-13160

RECEIVED
DEC 18 1970

DEPARTMENT OF HIGHWAYS
RIGHT OF WAY SECTION

Terms and Conditions of Grant

Pursuant to the authority vested in the undersigned by Order No. 701 of the Director, Bureau of Land Management, dated July 23, 1964 (29 FR 10526), as amended, a right-of-way, the details of which are shown above, is hereby granted for the public lands involved 1/, subject to the following terms and conditions:

1. All valid rights existing on the date of the grant.
2. All regulations in 43 CFR 2800 as more specifically set forth in the attached terms and conditions.
3. Filing of proof of construction within 7 years from date of the grant.
4. Subject to attached stipulations which are made a part hereof by reference.

J. A. Hazard

Acting Chief Adjudicator

Enclosures

- Encl. 1 - Map
- Encl. 2 - Stipulations
- Encl. 3 - ASO 2800-2
- Encl. 4 - ASO 2800-4

1/ For the purpose of this grant, public domain lands include those reserved or withdrawn for specific purposes, entered, selected, occupied and/or settled, and leased.

0816107

ENGINEER'S STATEMENT

ANDY ZAHARE states that he is by occupation a civil engineer employed by Alaska Department of Highways to supervise the survey of highway project no. F-062-4(11) as shown on this plat, that the survey of said project was made under his supervision and under authority, that this parcel was surveyed during the survey of this highway project which was conducted in 1967, and that such survey is accurately represented upon this plat.


ENGINEER Andy Zahare

APPLICANT'S CERTIFICATE

THIS IS TO CERTIFY THAT ANDY ZAHARE who subscribed the statement hereon is the person employed by the undersigned applicant to supervise the preparation of this plat, which has been adopted by the applicant as the approximate final location of the project thereby shown; and that this plat is filed as part of the complete application; and in order that the applicant may obtain the benefits of the act of August 27, 1958 (72 STATUTE 889, 23 U.S.C. 317) AND I FURTHER CERTIFY THAT THE RIGHT OF WAY HEREIN DESCRIBED IS DESIRED FOR ALASKA PROJECT NO. F-062-4(11)

COMMISSIONER R. Brendsten

ATTEST Ralph D. Bucher

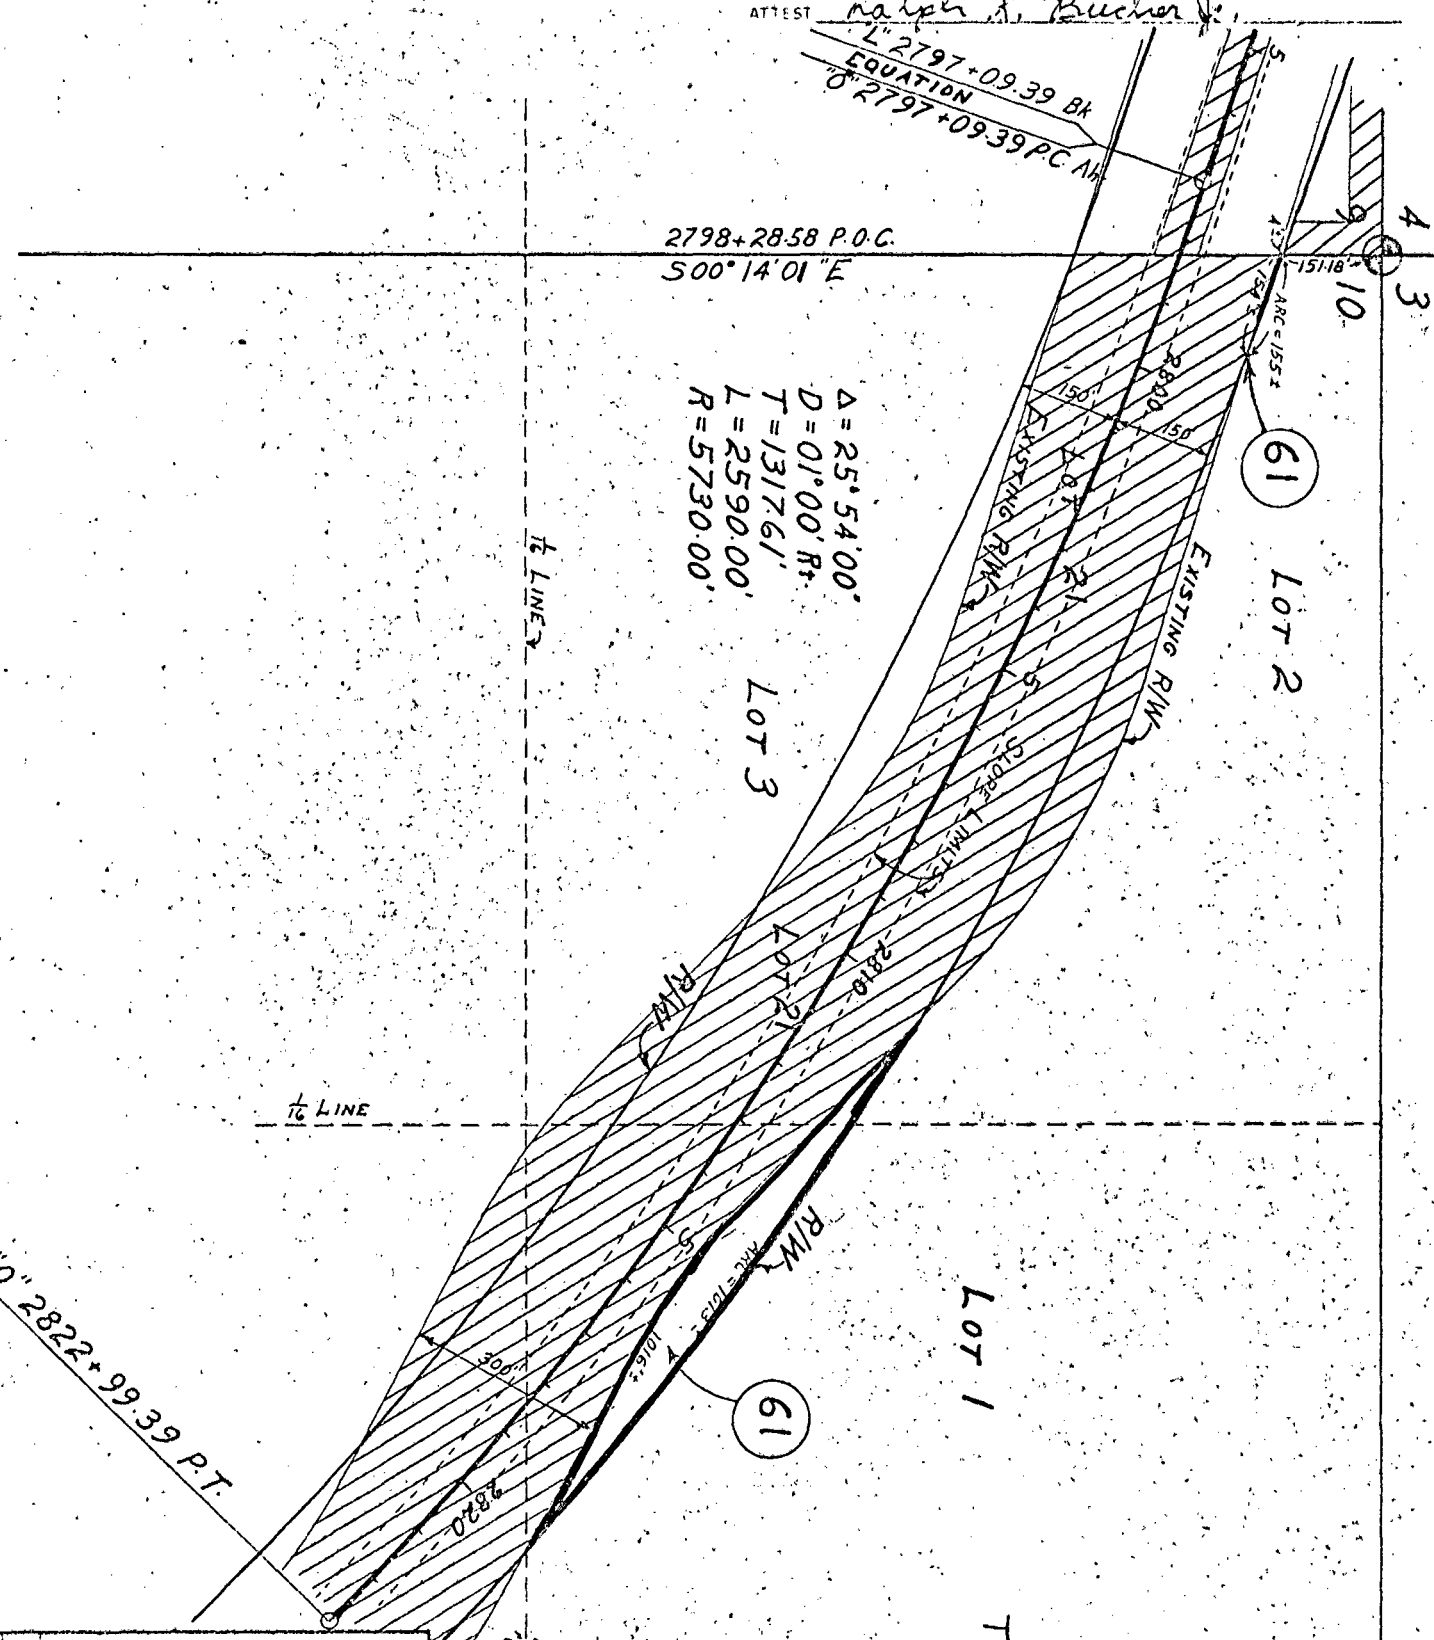

STATE OF ALASKA
Department of Highways
PLAT
SHOWING RIGHT OF WAY REQUIRED
for
ALASKA PROJECT NO
F-062-4(11)

Parcel No. 61
Fairbanks District
Scale 1" = 300'
Date Nov. 20, 1969
Sheet 1067 F