

STATE OF ALASKA

DEPARTMENT OF HIGHWAYS

CENTRAL DISTRICT

555 Cordova Street
~~7300 EAST FIDELITY AVENUE~~
ANCHORAGE 99501

WILLIAM A. EGAN, GOVERNOR

23

89

December 22, 1971

Re: 52A-2901
Project S-0850(6) (B62542)
Chitina East
Parcels 1 and 3

Mr. Gordon Hizey
Cannon Realty, Inc.
510 Second Street
Mt. Vernon, Washington 98273

Dear Mr. Hizey:


Reference is made to your telephone conversation of December 21 with Mr. Gordon Severson of this office. We have wired our Juneau Headquarters requesting that your right of way acquisition payment be expedited.

We are pleased to enclose a copy of the Chitina Townsite Plat, as provided by the Alaska Division of Lands, as per your request.

Thank you once again for your fine cooperation. If we can be of any further service, please do not hesitate to call on us.

Sincerely yours,

JACK M. SPAKE
Central District Engineer

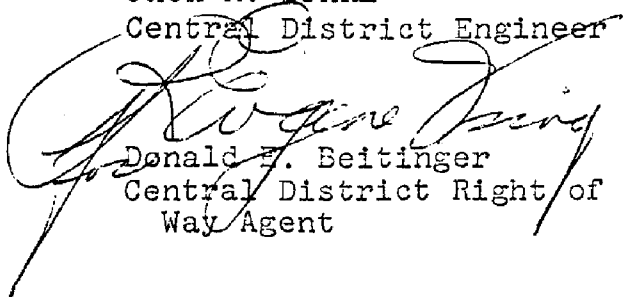
Donald E. Beitinger
Central District Right of
Way Agent


Enclosure

PLC

U.S.S. 941

U.S.S. 596

Sept

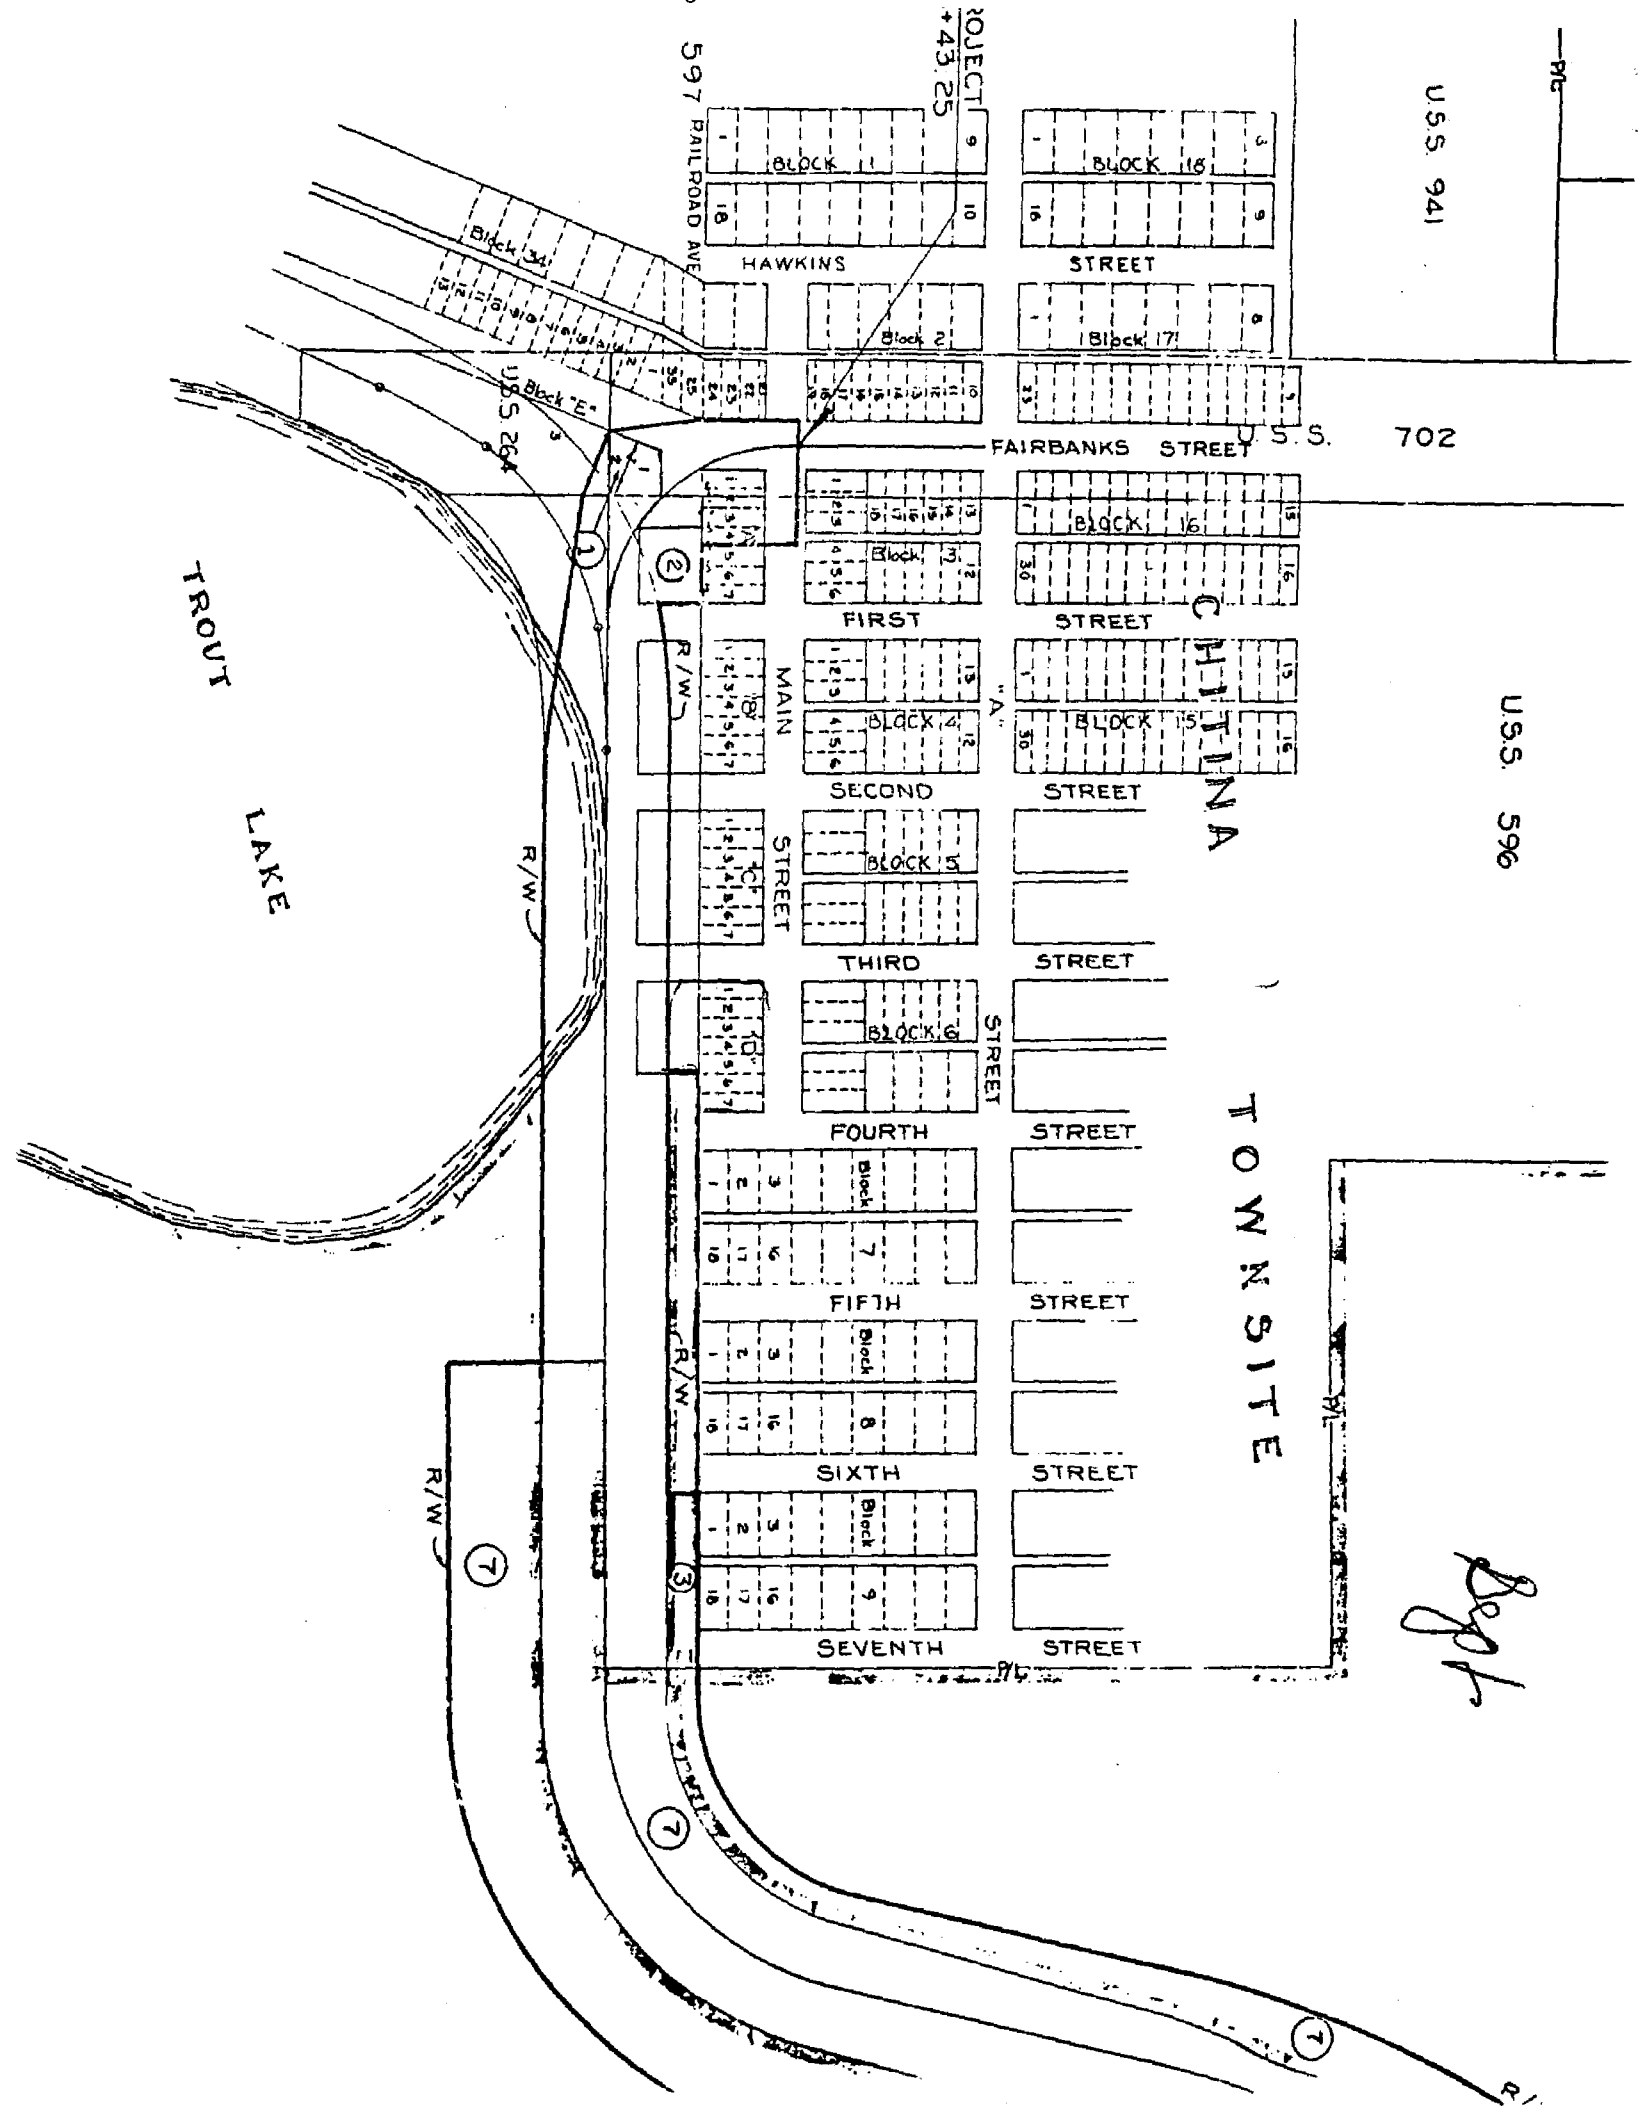

PROJECT 9
+43.25

597 RAILROAD AVE

U.S.S. 702

TROUT LAKE

CHITINA

TOWN SITE

R/W (7)

(7)

(7)