


SURVEYED TOWNSHIP 1 NORTH RANGE 86 WEST OF THE SEWARD MERIDIAN, ALASKA

STATUS OF PUBLIC DOMAIN
LAND AND MINERAL TITLES

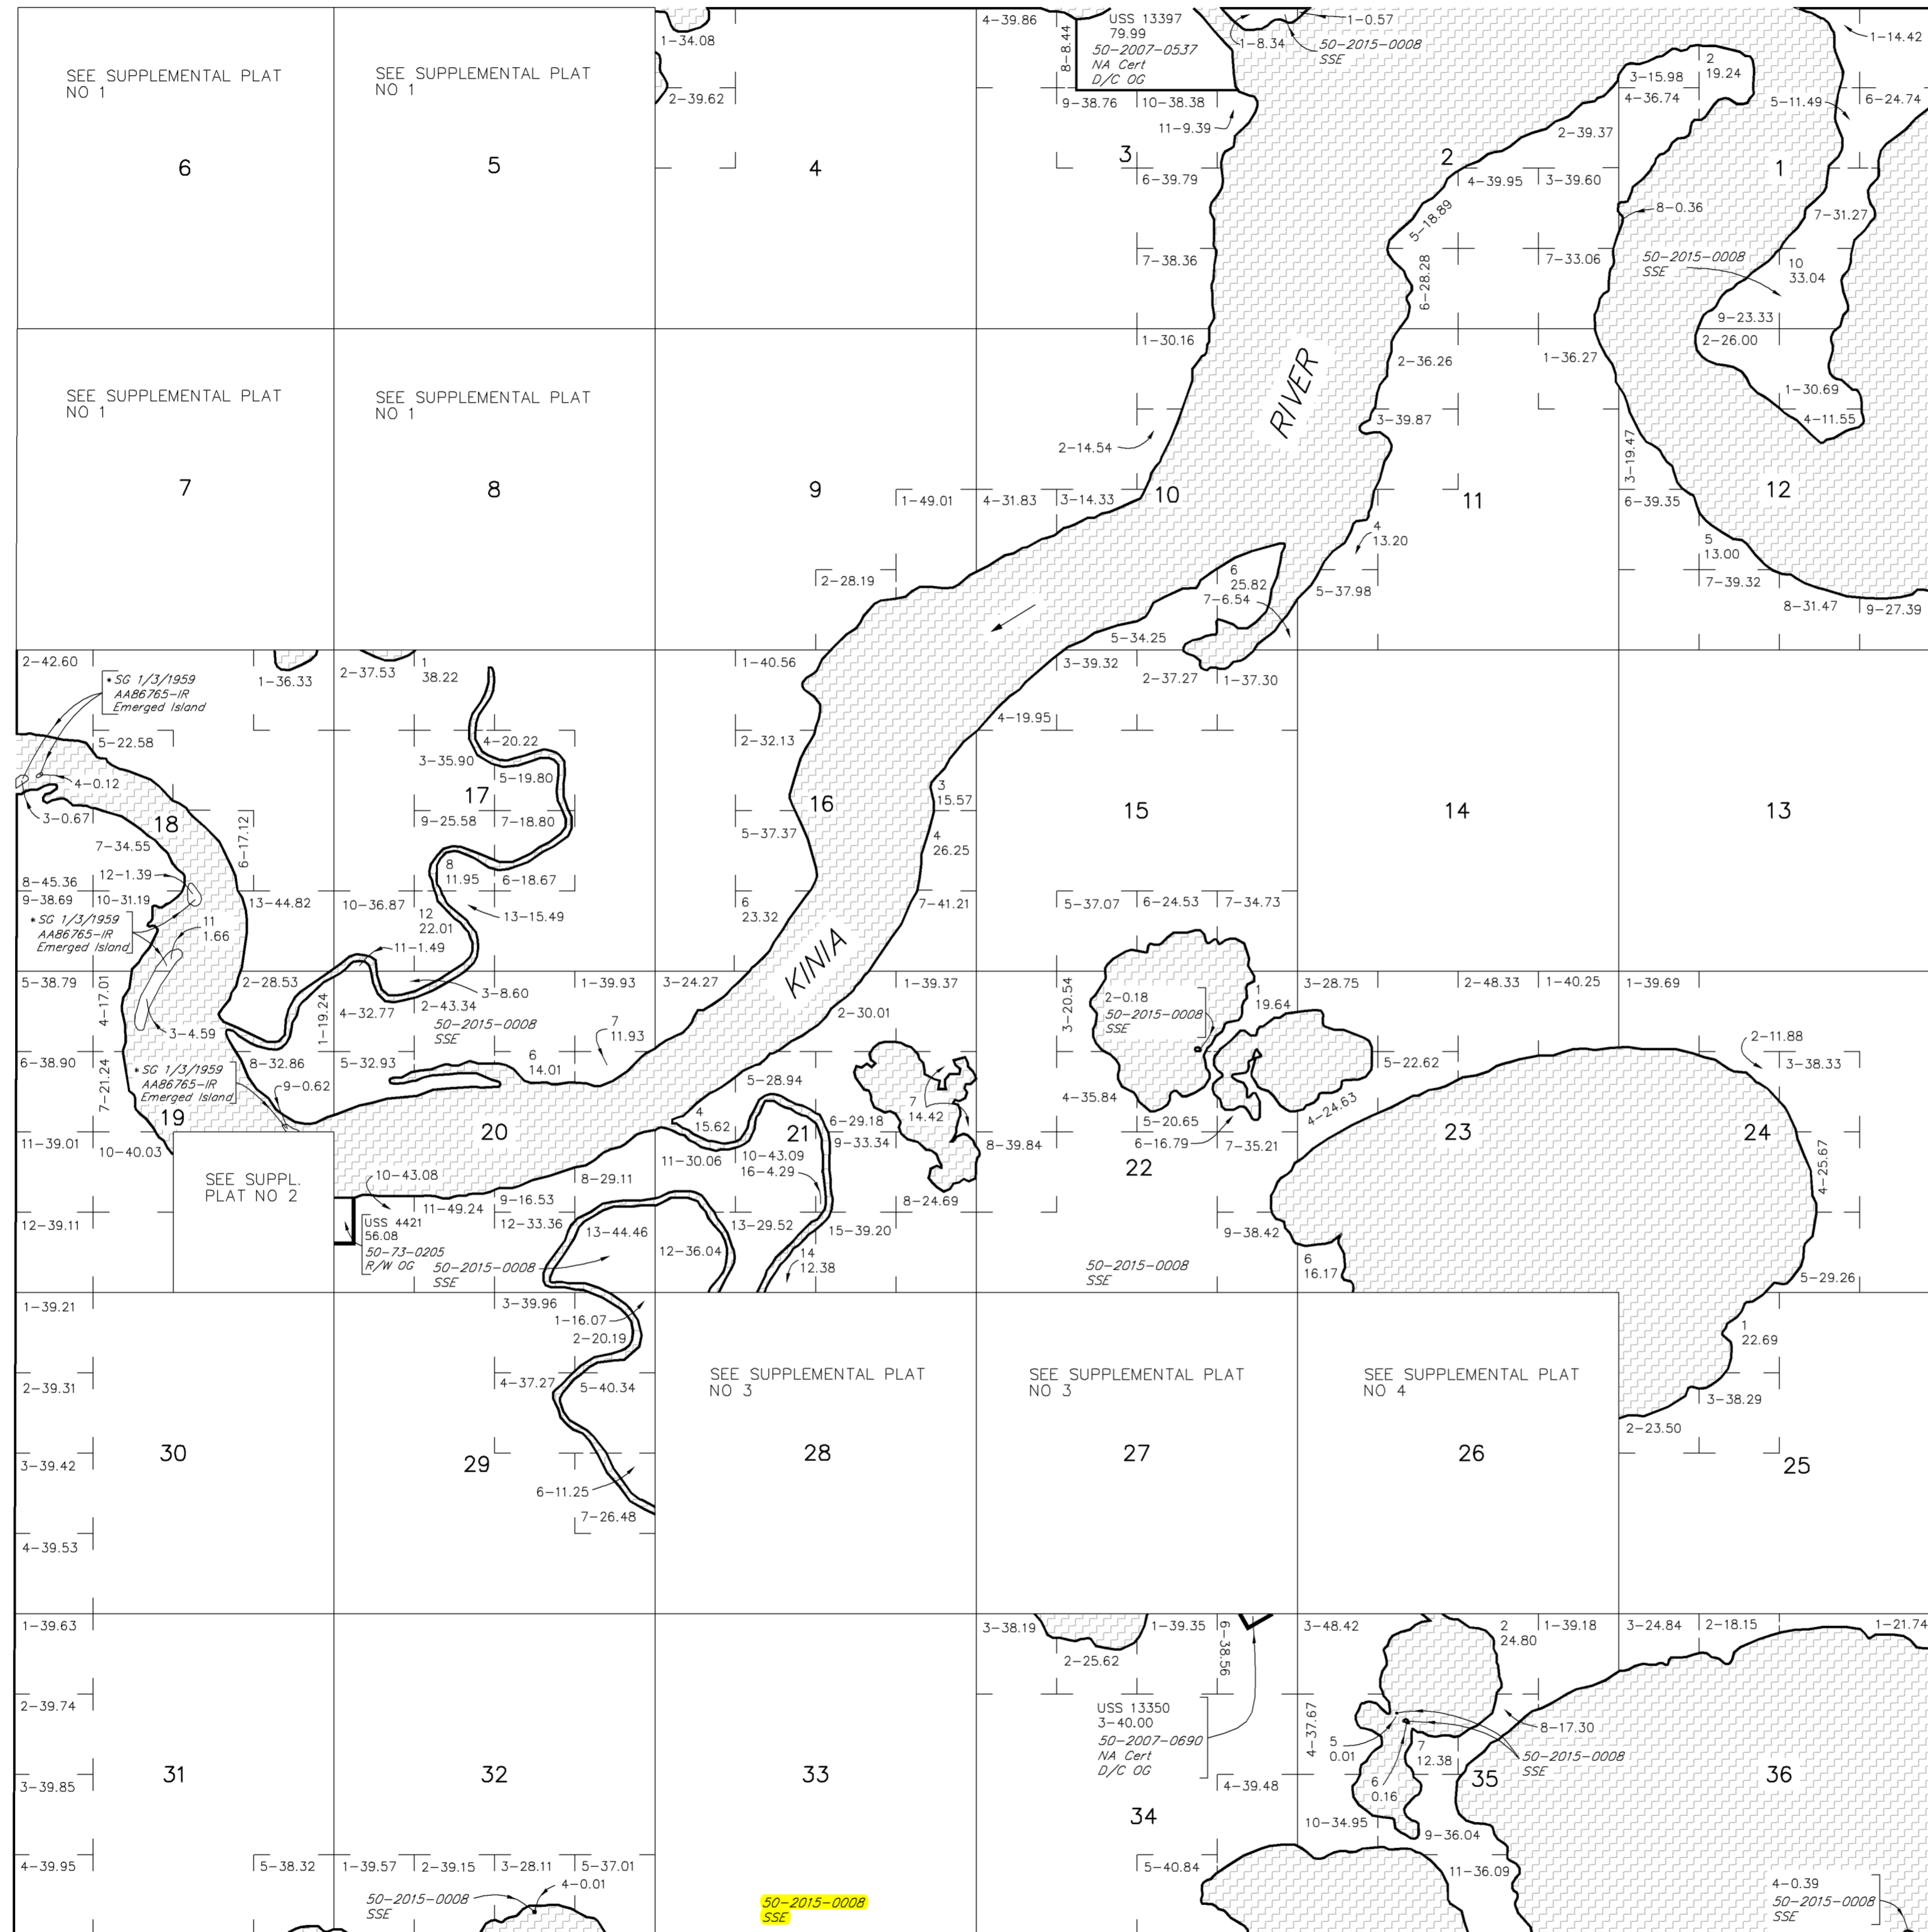

MTP

FOR ORDERS EFFECTING DISPOSAL OR USE OF UN-IDENTIFIED LANDS WITHDRAWN FOR CLASSIFICATION MINERALS, WATER AND/OR OTHER PUBLIC PURPOSES REFER TO INDEX OF MISCELLANEOUS DOCUMENTS.

PLO 2213 W/ Clarence Rhode National Wildlife Range affects Lds/interests not conveyed

PLO 5183 W/ Aid of Leg & Cl affects Lds/interests not conveyed

PL 92-203 W/ F14848


F14848-A2 V/Sel Apln & Unpat Lds W/i:
Sec 8 Excl NA F17717 Par B & NA F17716 Par D
Sec 27

PL 96-487 W/ Yukon Delta NWR (Clarence Rhode Unit) entire tp

US Survey 4421, approved 6/2/2010, affects patented Lds w/ section(s) 19,20

* Islands det to have emerged from bed of nav water body which passed to State of Alaska under Equal Footing Doctrine at time of statehood. See AAB6718-IR

Lat 60°08'22.74"N
Long 164°07'20.41"W

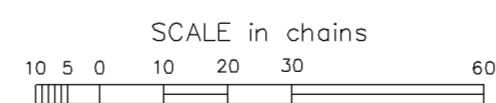

WARNING:
This plot is the Bureau's Record of Title, and should be used only as a graphic display of the township survey data. Records hereon do not reflect title changes which may have been effected by lateral movements of rivers or other bodies of water. Refer to the cadastral surveys for official survey information.

CURRENT TO		Sew Mer
5-20-2015		T 1 N
		R 86 W

ACAD