


U.S. SURVEY NO. 7401
LOT 3

U.S. SURVEY NO. 7401
LOT 4

U.S. SURVEY NO. 7401
LOT 1

U.S. SURVEY NO. 7401
LOT 18

U.S. SURVEY NO. 7401
LOT 9

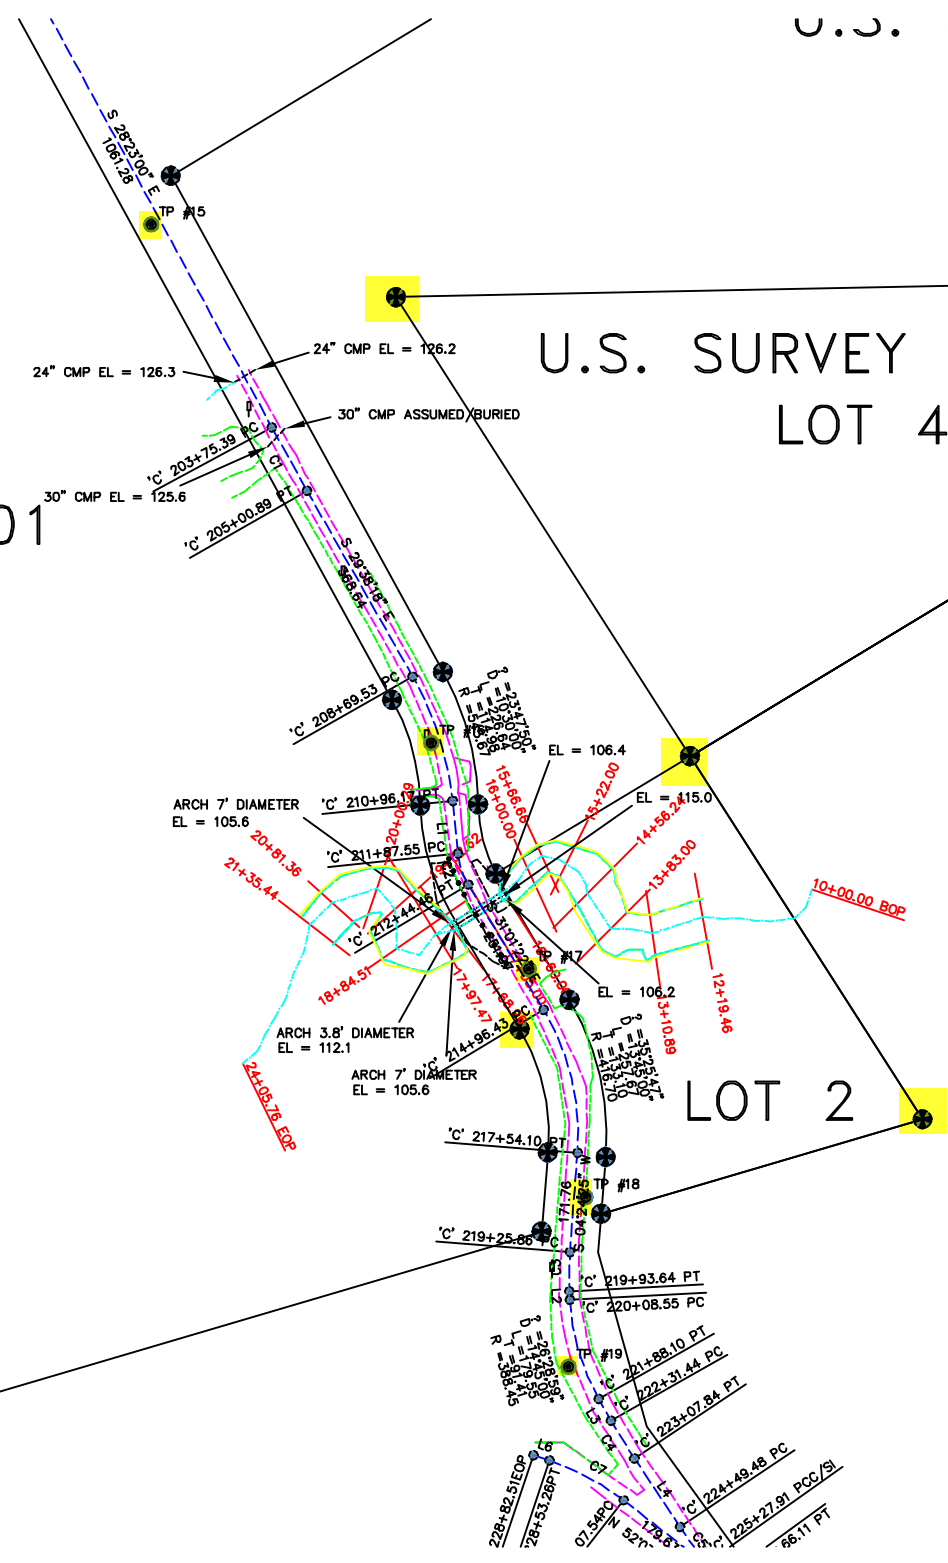

LINE #	BEARING	DISTANCE
L1	S 05°50'28" E	91.38
L2	S 03°02'58" E	14.91
L3	S 29°31'57" E	43.35
L4	S 33°44'02" E	141.64
L5	S 36°21'30" E	154.85
L6	N 71°26'27" W	29.26

CURVE #	DELTA	DEGREE	LENGTH	TANGENT	RADIUS
C1	01°15'18"	01°00'00"	125.49	62.75	5729.58
C2	25°10'54"	44°15'00"	56.91	28.92	129.48
C3	07°27'23"	11°00'00"	67.79	33.94	520.87
C4	04°12'06"	05°30'00"	76.39	38.21	1041.74
C5	01°45'53"	02°15'00"	78.43	39.22	2546.48
C6	00°51'35"	02°15'00"	38.20	19.10	2546.48
C7	19°18'28"	13°15'00"	145.72	73.56	432.42