

RO Search Menu | Name Search | Date Search | Document Number Search | Document Type Search | Book and Page Search | Historic Book Search | Plat Number Search | Survey Search | MTRS Search | Subdivision Search | Subdivision Name - No Plat Number | Doc.Input/UnverifiedStatus

Recorder's Office - Documents by Name

Document(s) for: KEENE A L

District: 201 - CAPE NOME

Next Document Number: 1994 - 000407 - 0

Search Hint - To narrow down your search: Highlight the above data field(s) and insert new value(s).

Type of Document: FIELD NOTES	Index: MS - MISCELLANEOUS	
Date Recorded: 04/28/1994	Doc.Number: 1994-000407-0	District: 201
Grantee	Book: 337 Page: 331	
First Grantor : UNITED STATES OF AMERICA		
Type of Document: FIELD NOTES	Index: MS - MISCELLANEOUS	
Date Recorded: 04/28/1994	Doc.Number: 1994-000408-0	District: 201
Grantee	Book: 337 Page: 336	
First Grantor : UNITED STATES OF AMERICA		

All Documents have been displayed

UCC documents are shown as "active", "inactive" or "lapsed". UCC-1 filings will show "active" for five years along with any subsequent amendments. If it is not continued in the designated time within that five year period, the status changes from "active" to "lapsed" for one year. After that one year period as "lapsed", the status changes to "inactive".

(Please Note: A "Wildcard" reference means the filing does not tie to an "active" filing; and, a filing shown as "active" does not necessarily mean effective.)

Documents are entered in nonsequential batches. Temporary document number gaps may exist in current data.

If you identify a possible indexing error (typo, reversed names, etc) or can not locate the record you are trying to find please Contact Us

All documents are provided as a public service for your convenience. Updates and corrections occur on a daily basis; however, the State of Alaska shall not incur any liability for errors or omissions with respect to the information provided on this web site.

[Recorder's Office Home Page](#) | [UCC Central Home Page](#) | [Dept.of Natural Resources Home Page](#)

Last updated on 11/19/2014.

Have a question about the Recorders Office? Please contact [your district office](#).

Department of Natural Resources
550 W. 7th Ave, Suite 1260, Anchorage, AK 99501-3557
Phone: 907-269-8400 || Fax: 907-269-8901 || TTY: 907-269-8411

State of Alaska || © 2013 || [Webmasters](#)

RO Search Menu | Name Search | Date Search | Document Number Search | Document Type Search | Book and Page Search | Historic Book Search | Plat Number Search | Survey Search | MTRS Search | Subdivision Search | Subdivision Name - No Plat Number | Doc.Input/UnverifiedStatus

Recorder's Office - Document Display

Selected Document: 1994-000408-0

In District: 201 - CAPE NOME

See Index Codes

Cannot view images?

Order Copy?

Document Year: 1994 Number: 000408 Suf: 0	District: <u>201 - CAPE NOME</u>
Date Recorded: 04/28/1994 Time: 12:28PM Book: 337 Page: 336 Pages: 6	
Index: MS - MISCELLANEOUS	
Desc: FIELD NOTES	
Grantor - UNITED STATES OF AMERICA	
Grantee - KEENE A L	
Location:	Survey: 1332
Additional Information: MB	

All information has been displayed

[Back](#)

UCC documents are shown as "active", "inactive" or "lapsed". UCC-1 filings will show "active" for five years along with any subsequent amendments. If it is not continued in the designated time within that five year period, the status changes from "active" to "lapsed" for one year. After that one year period as "lapsed", the status changes to "inactive".

(Please Note: A "Wildcard" reference means the filing does not tie to an "active" filing; and, a filing shown as "active" does not necessarily mean effective.)

Documents are entered in nonsequential batches. Temporary document number gaps may exist in current data.

If you identify a possible indexing error (typo, reversed names, etc) or can not locate the record you are trying to find please Contact Us

All documents are provided as a public service for your convenience. Updates and corrections occur on a daily basis; however, the State of Alaska shall not incur any liability for errors or omissions with respect to the information provided on this web site.

[Recorder's Office Home Page](#) | [UCC Central Home Page](#) | [Dept.of Natural Resources Home Page](#)

Last updated on 11/19/2014.

Have a question about the Recorders Office? Please contact [your district office](#).

Department of Natural Resources
550 W. 7th Ave, Suite 1260, Anchorage, AK 99501-3557
Phone: 907-269-8400 || Fax: 907-269-8901 || TTY: 907-269-8411

State of Alaska || © 2013 || [Webmasters](#)

RO Search Menu | Name Search | Date Search | Document Number Search | Document Type Search | Book and Page Search | Historic Book Search | Plat Number Search | Survey Search | MTRS Search | Subdivision Search | Subdivision Name - No Plat Number | Doc.Input/UnverifiedStatus

Recorder's Office - Document Display

Selected Document: 1994-000407-0
In District: 201 - CAPE NOME

See Index Codes

Cannot view images?

Order Copy?

Document Year: 1994 Number: 000407 Suf: 0	District: <u>201 - CAPE NOME</u>
Date Recorded: 04/28/1994 Time: 12:28PM Book: 337 Page: 331 Pages: 5	
Index: MS - MISCELLANEOUS	
Desc: FIELD NOTES	
Grantor - UNITED STATES OF AMERICA	
Grantee - KEENE A L	
Location:	Survey: 1331
Additional Information: MB	
Comments: ADDED PAGE FOR RECORDING INFO	

All information has been displayed

[Back](#)

UCC documents are shown as "active", "inactive" or "lapsed". UCC-1 filings will show "active" for five years along with any subsequent amendments. If it is not continued in the designated time within that five year period, the status changes from "active" to "lapsed" for one year. After that one year period as "lapsed", the status changes to "inactive".

(Please Note: A "Wildcard" reference means the filing does not tie to an "active" filing; and, a filing shown as "active" does not necessarily mean effective.)

Documents are entered in nonsequential batches. Temporary document number gaps may exist in current data.

If you identify a possible indexing error (typo, reversed names, etc) or can not locate the record you are trying to find please Contact Us

All documents are provided as a public service for your convenience. Updates and corrections occur on a daily basis; however, the State of Alaska shall not incur any liability for errors or omissions with respect to the information provided on this web site.

[Recorder's Office Home Page](#) | [UCC Central Home Page](#) | [Dept.of Natural Resources Home Page](#)

Last updated on 11/19/2014.


Have a question about the Recorders Office? Please contact [your district office](#).

Department of Natural Resources
 550 W. 7th Ave, Suite 1260, Anchorage, AK 99501-3557
 Phone: 907-269-8400 || Fax: 907-269-8901 || TTY: 907-269-8411

State of Alaska || © 2013 || [Webmasters](#)

CANCELLED

Cancelled, See case.

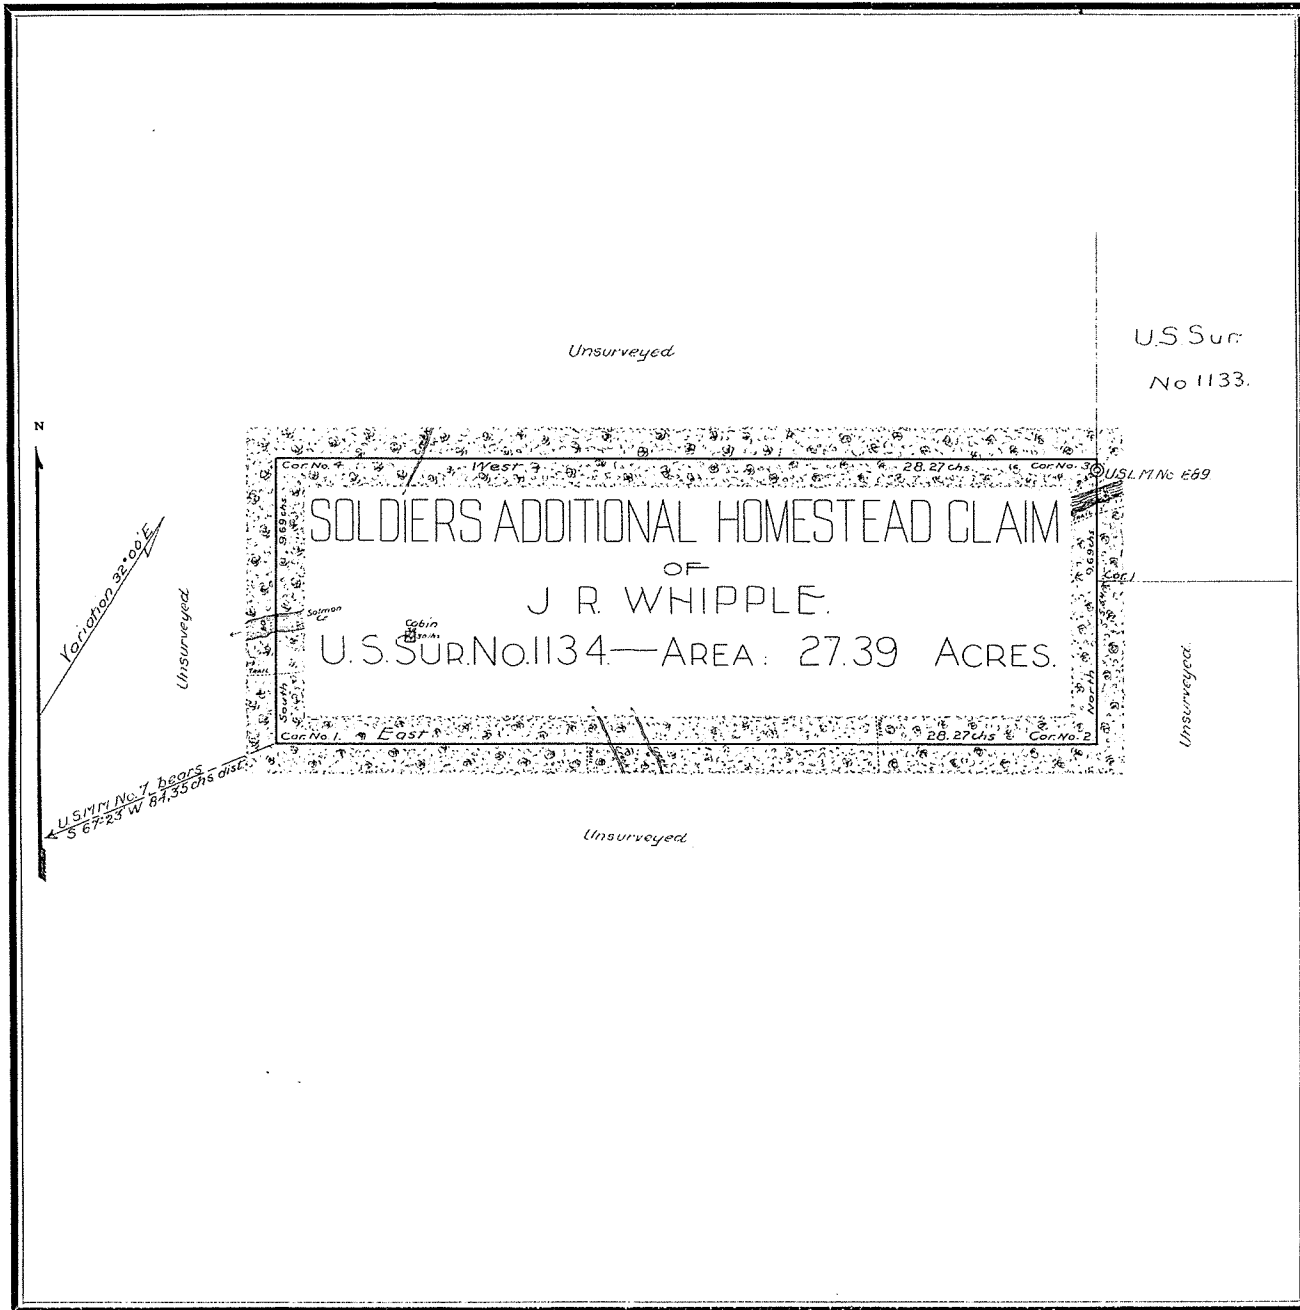

PLAT

OF

U. S. SURVEY NO. 1134.

OF THE

Soldiers Additional Homestead Claim of

J. R. WHIPPLE.

SITUATE

On Salmon Creek, about 1/4 miles from its mouth.

DISTRICT OF ALASKA

SCALE OF	3.00	CHS. TO INCH
VARIATION	32°00	EAST
AREA	27.39	ACRES

AS SURVEYED BY

F. J. WETTRICK.

U. S. DEPUTY SURVEYOR

July 27-Aug. 6, 1911.

U. S. SURVEYOR GENERAL'S CERTIFICATE

Surveyor General's Office

Juneau, Alaska, _____ 19__

The original field notes of the survey of Soldiers Additional Homestead Claim of J. R. Whipple, from which this plat has been made have been examined and approved and are on file in this office; and I hereby certify that they furnish such an accurate description of said claim as will, if incorporated into a patent, serve fully to identify the premises, and that such reference is made therein to natural objects and permanent monuments as will perpetuate and fix the LOCUS thereof.

And I further certify that this is a correct plat of said claim, made in conformity with said original field notes of the survey thereof. And the same is hereby approved.

Surveyor General of the District of Alaska.