


#176-267 Resubdivision of Lots 9, 10, 11, and 12 - Blk. 107 tract A Lot 22, Blk. 90

INDEXED
 176-267
 City of Fairbanks
 Einar Tonseth
 on NOV 5 1957 at 11:12 A.M.
 and recorded in Vol. of Plat.
 Page Fairbanks Recording District, Alaska
 Recorder

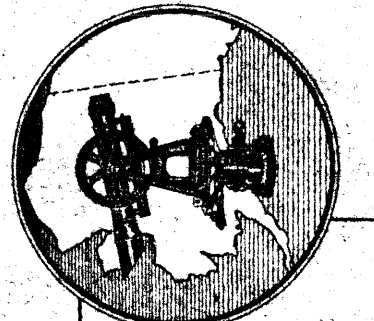

Philleo Engineering Service
 Box 464 Phone 5144
 Fairbanks, Alaska


STREET DEDICATION
 ALL STREETS SHOWN ON THIS PLAT ARE
 HEREBY DEEDED TO THE CITY OF FAIRBANKS
 & DEDICATED TO PUBLIC USE.

APPROVED BY FAIRBANKS PLANNING
 AND ZONING COMMISSION
 Robert Crow, Secretary

R.W. Figueira, Sr.
 FOR INDEPENDENT LUMBER INC.

I HEREBY CERTIFY THIS TO BE A
 TRUE & EXACT PLAT.

APPROVED BY FAIRBANKS CITY COUNCIL
 Einar Tonseth, City Clerk
 SEP-3 1957

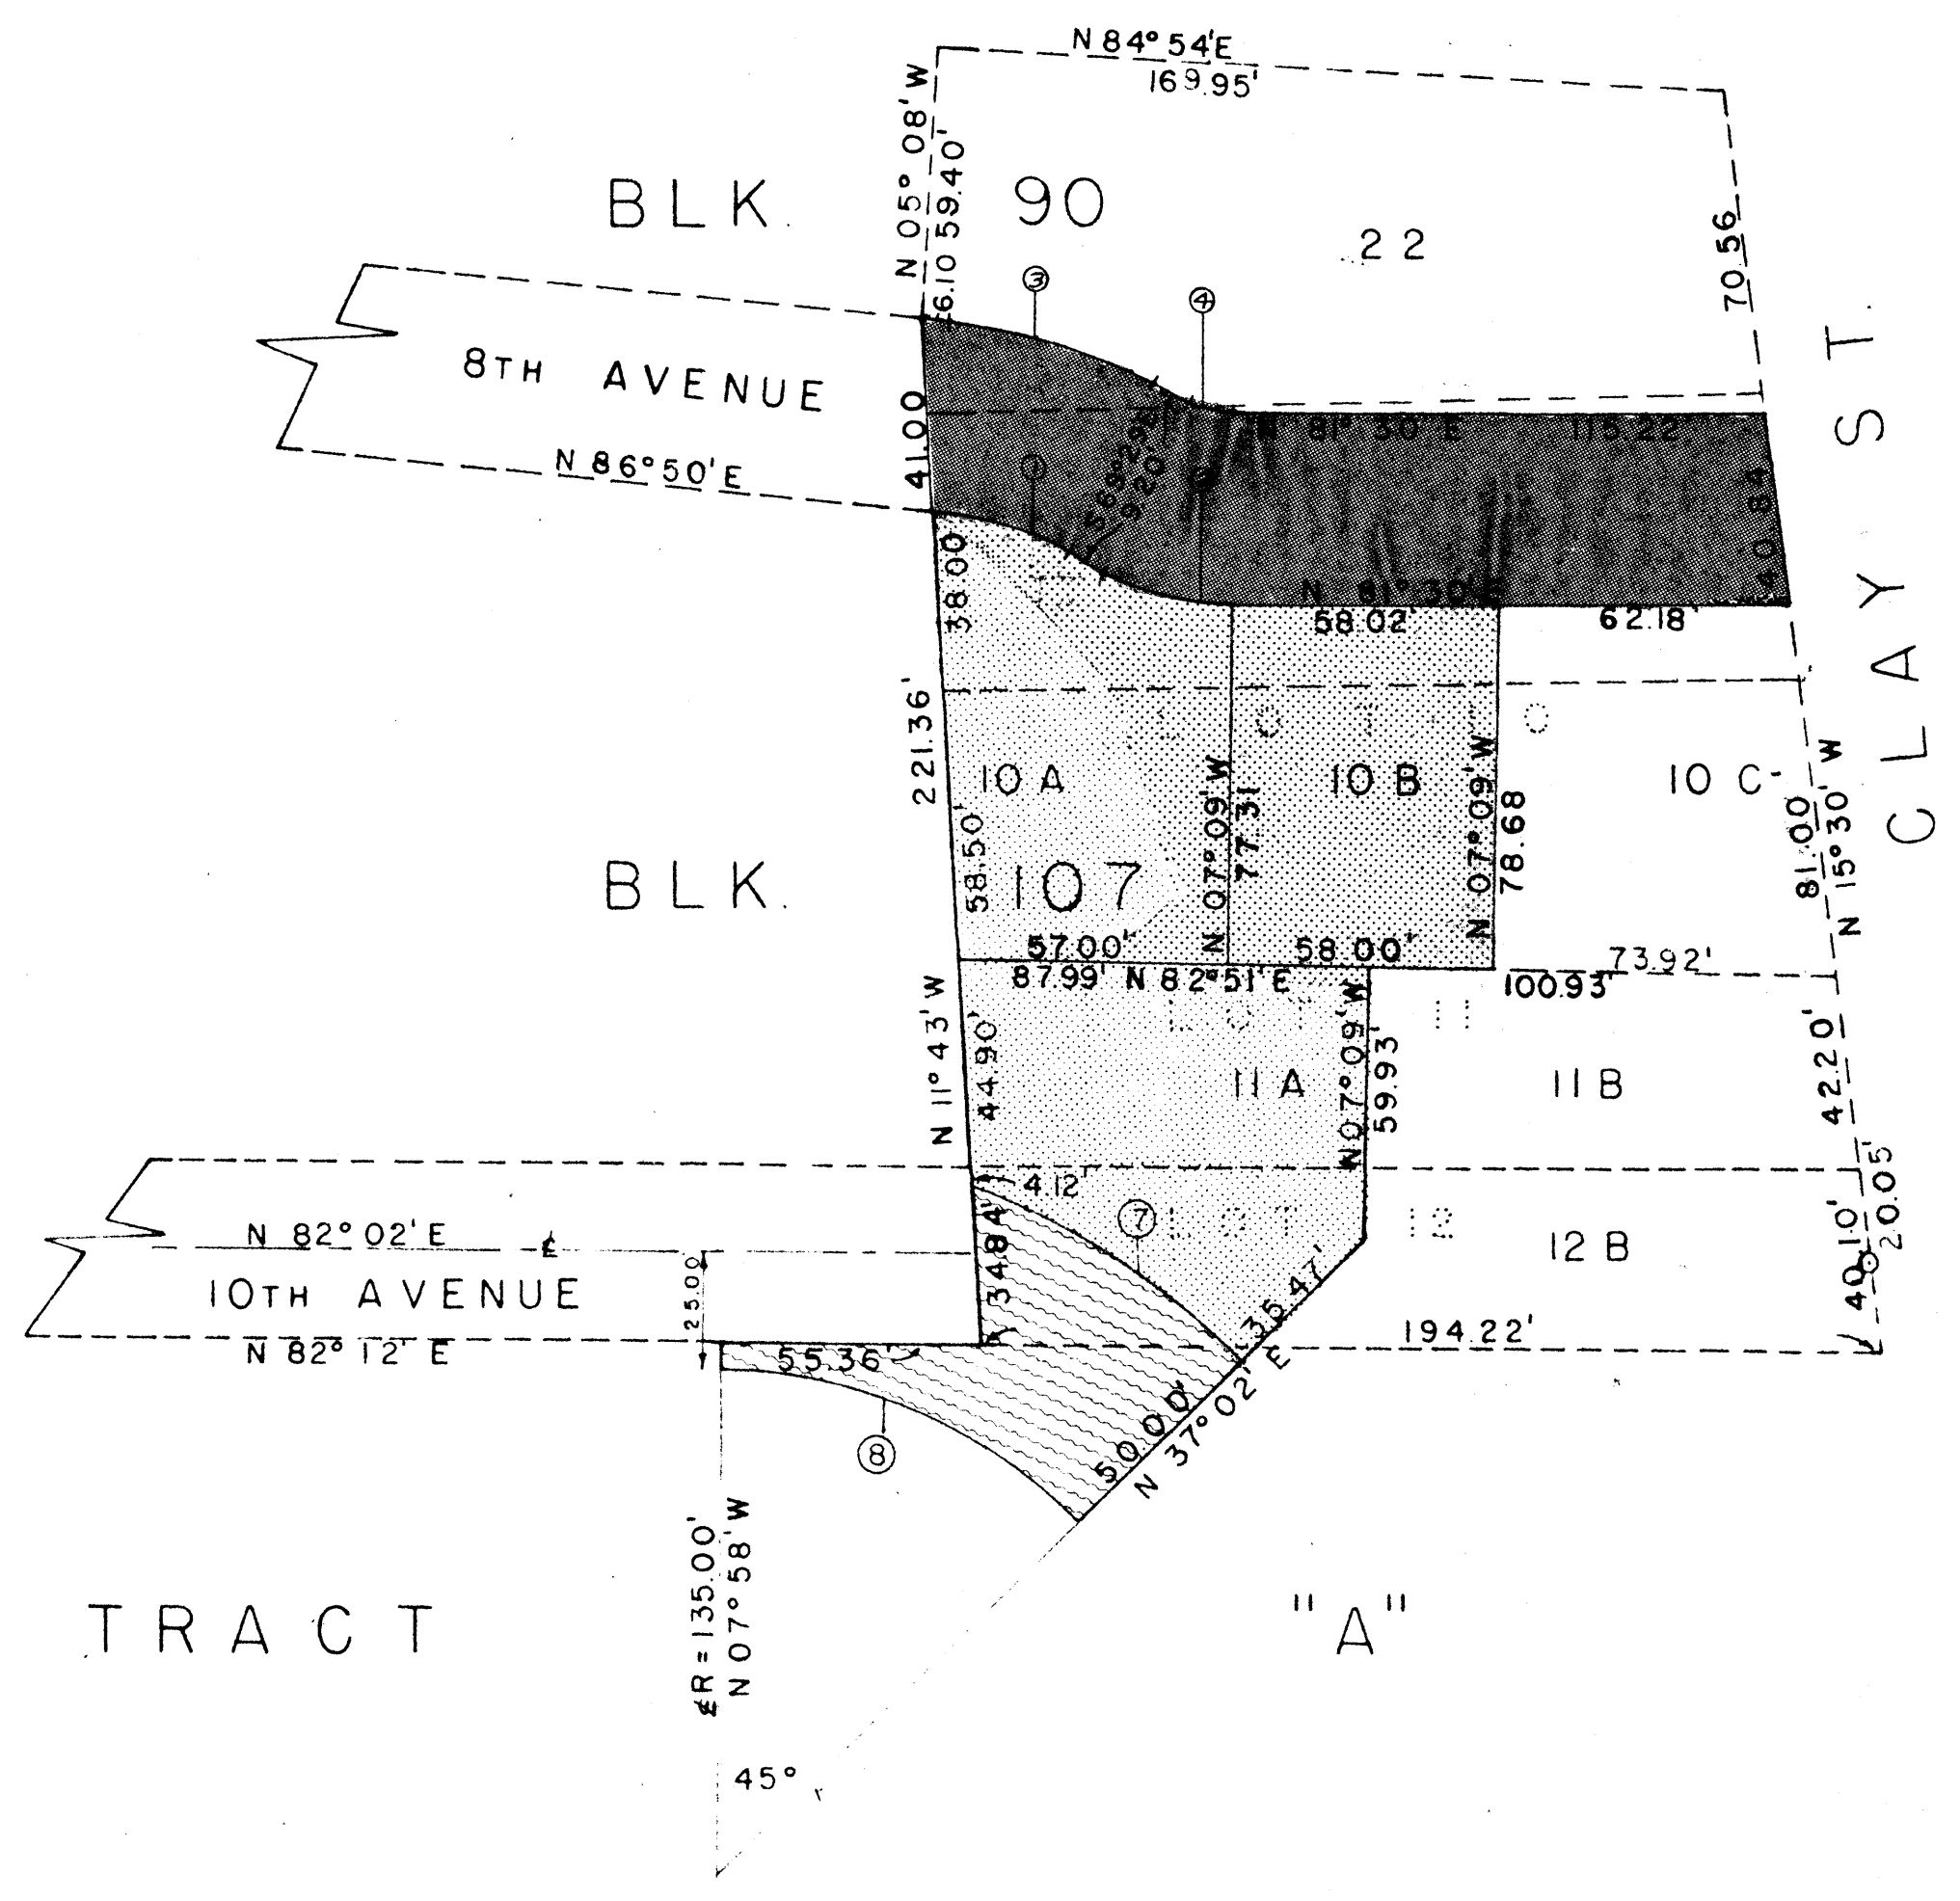

CURVE DATA

Curve No.	Δ	T	R	L
1	23° 41'	15.00'	71.54	29.57
2	29° 01'	15.00	58.00	29.37
3	23° 41'	23.50	112.08	46.33
4	29° 01'	4.52	17.46	8.84
7	25° 08' 33"	—	160.00	70.21
8	45° 00'	—	110.00	86.39

LEGEND

- DEDICATION FOR EIGHTH AVENUE EXTENSION.
- RESUBDIVISION LOTS 9, 10, 11, 12 AND PORTION OF TRACT "A".
- DEDICATION FOR EXTENSION OF TENTH AVENUE ACROSS LOT 12 AND PORTION OF TRACT "A".
- LOT LINES ACCORDING TO CITY PLAT.

August 57 Ch. width 8th Ave
 extension

RESUBDIVISION LOTS 9, 10, 11, 12, BLK. 107, AND TRACT A
 LOT 22, BLK. 90
 PROPOSED DEDICATION OF EIGHTH AVENUE AND
 EXTENSION OF TENTH AVENUE

DATE 25 June 57
 DRAWN BY RWH
 TRACED BY SR
 APPROVED
 SCALE 1" = 40'
 SHEET
 1
 OF
 DRAWING NO. 636