




H-14

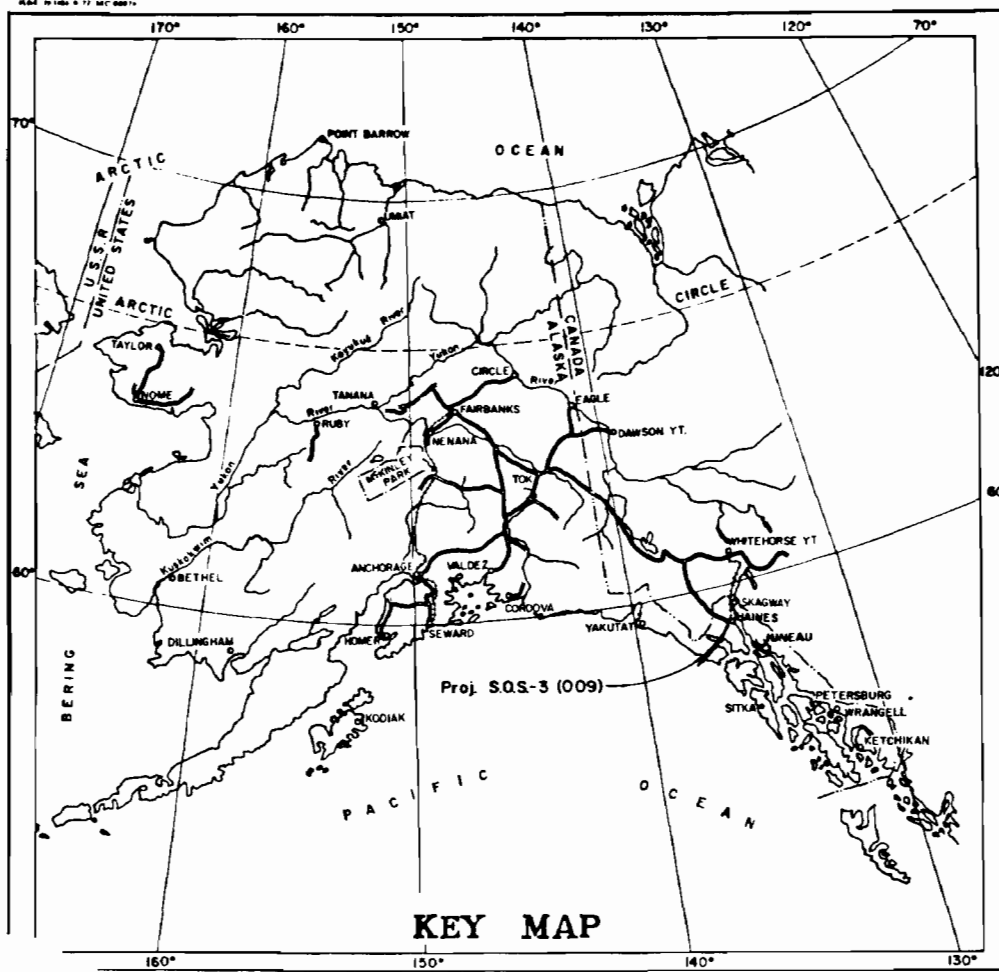

KEY MAP

**STATE OF ALASKA  
DEPARTMENT OF TRANSPORTATION  
&  
PUBLIC FACILITIES**

**RIGHT OF WAY MAP  
ALASKA PROJECT  
S.O.S. - 3 (009)  
CHILKOOT RIVER BRIDGE**

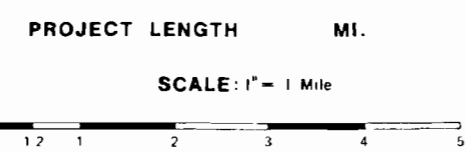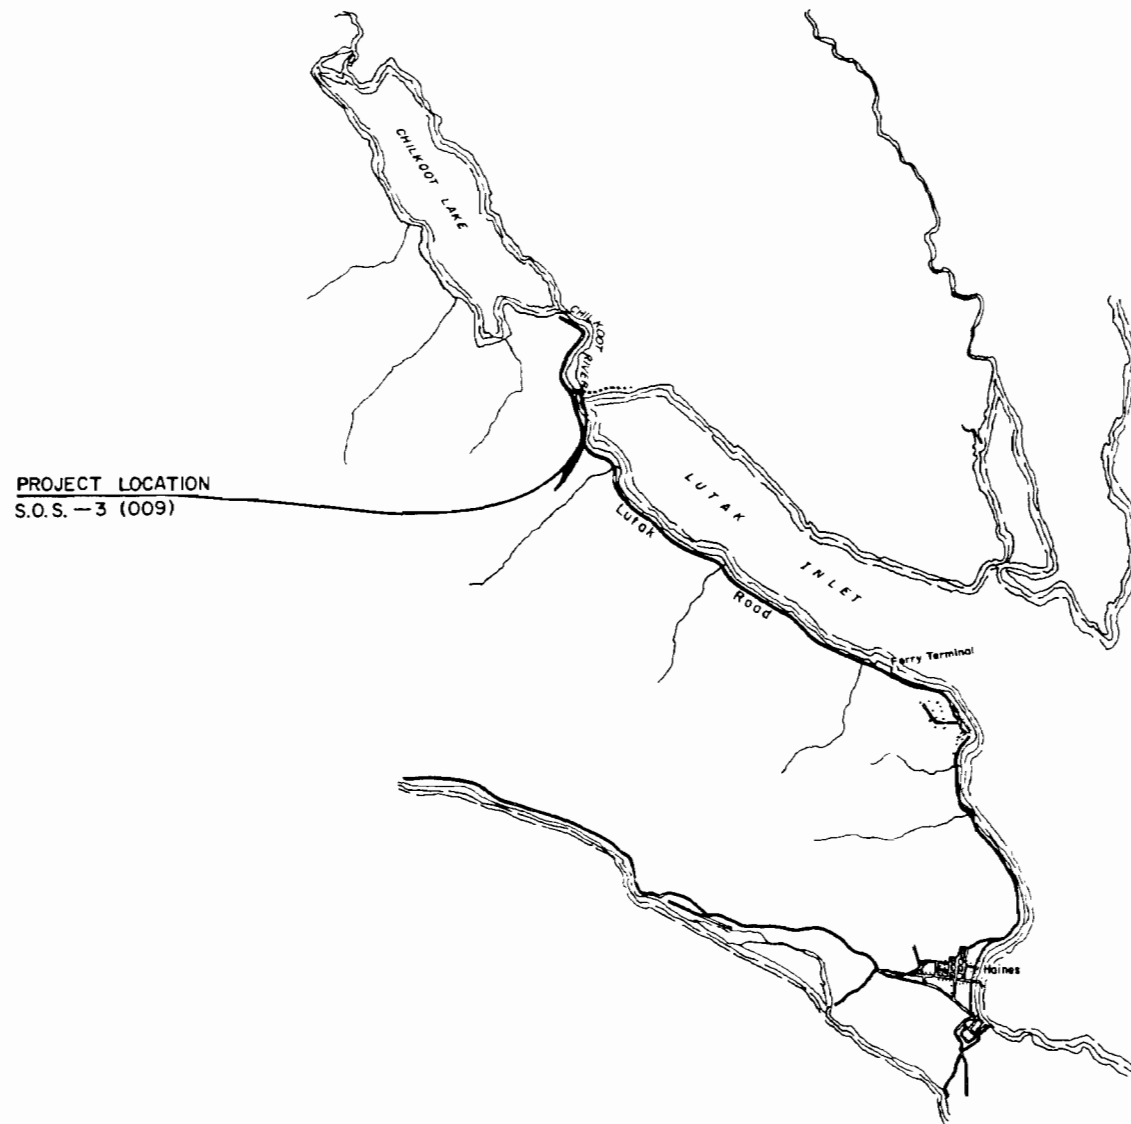

DEPARTMENT OF TRANSPORTATION  
&  
PUBLIC FACILITIES


APPROVED \_\_\_\_\_ 19\_\_\_\_  
Date

ADMINISTRATIVE DIRECTOR  
Division of Land, Leasing, Right of Way,  
& Fleet Equipment

DEPARTMENT OF TRANSPORTATION  
FEDERAL HIGHWAY ADMINISTRATION

APPROVED \_\_\_\_\_ 19\_\_\_\_  
Date

DIVISION ADMINISTRATOR

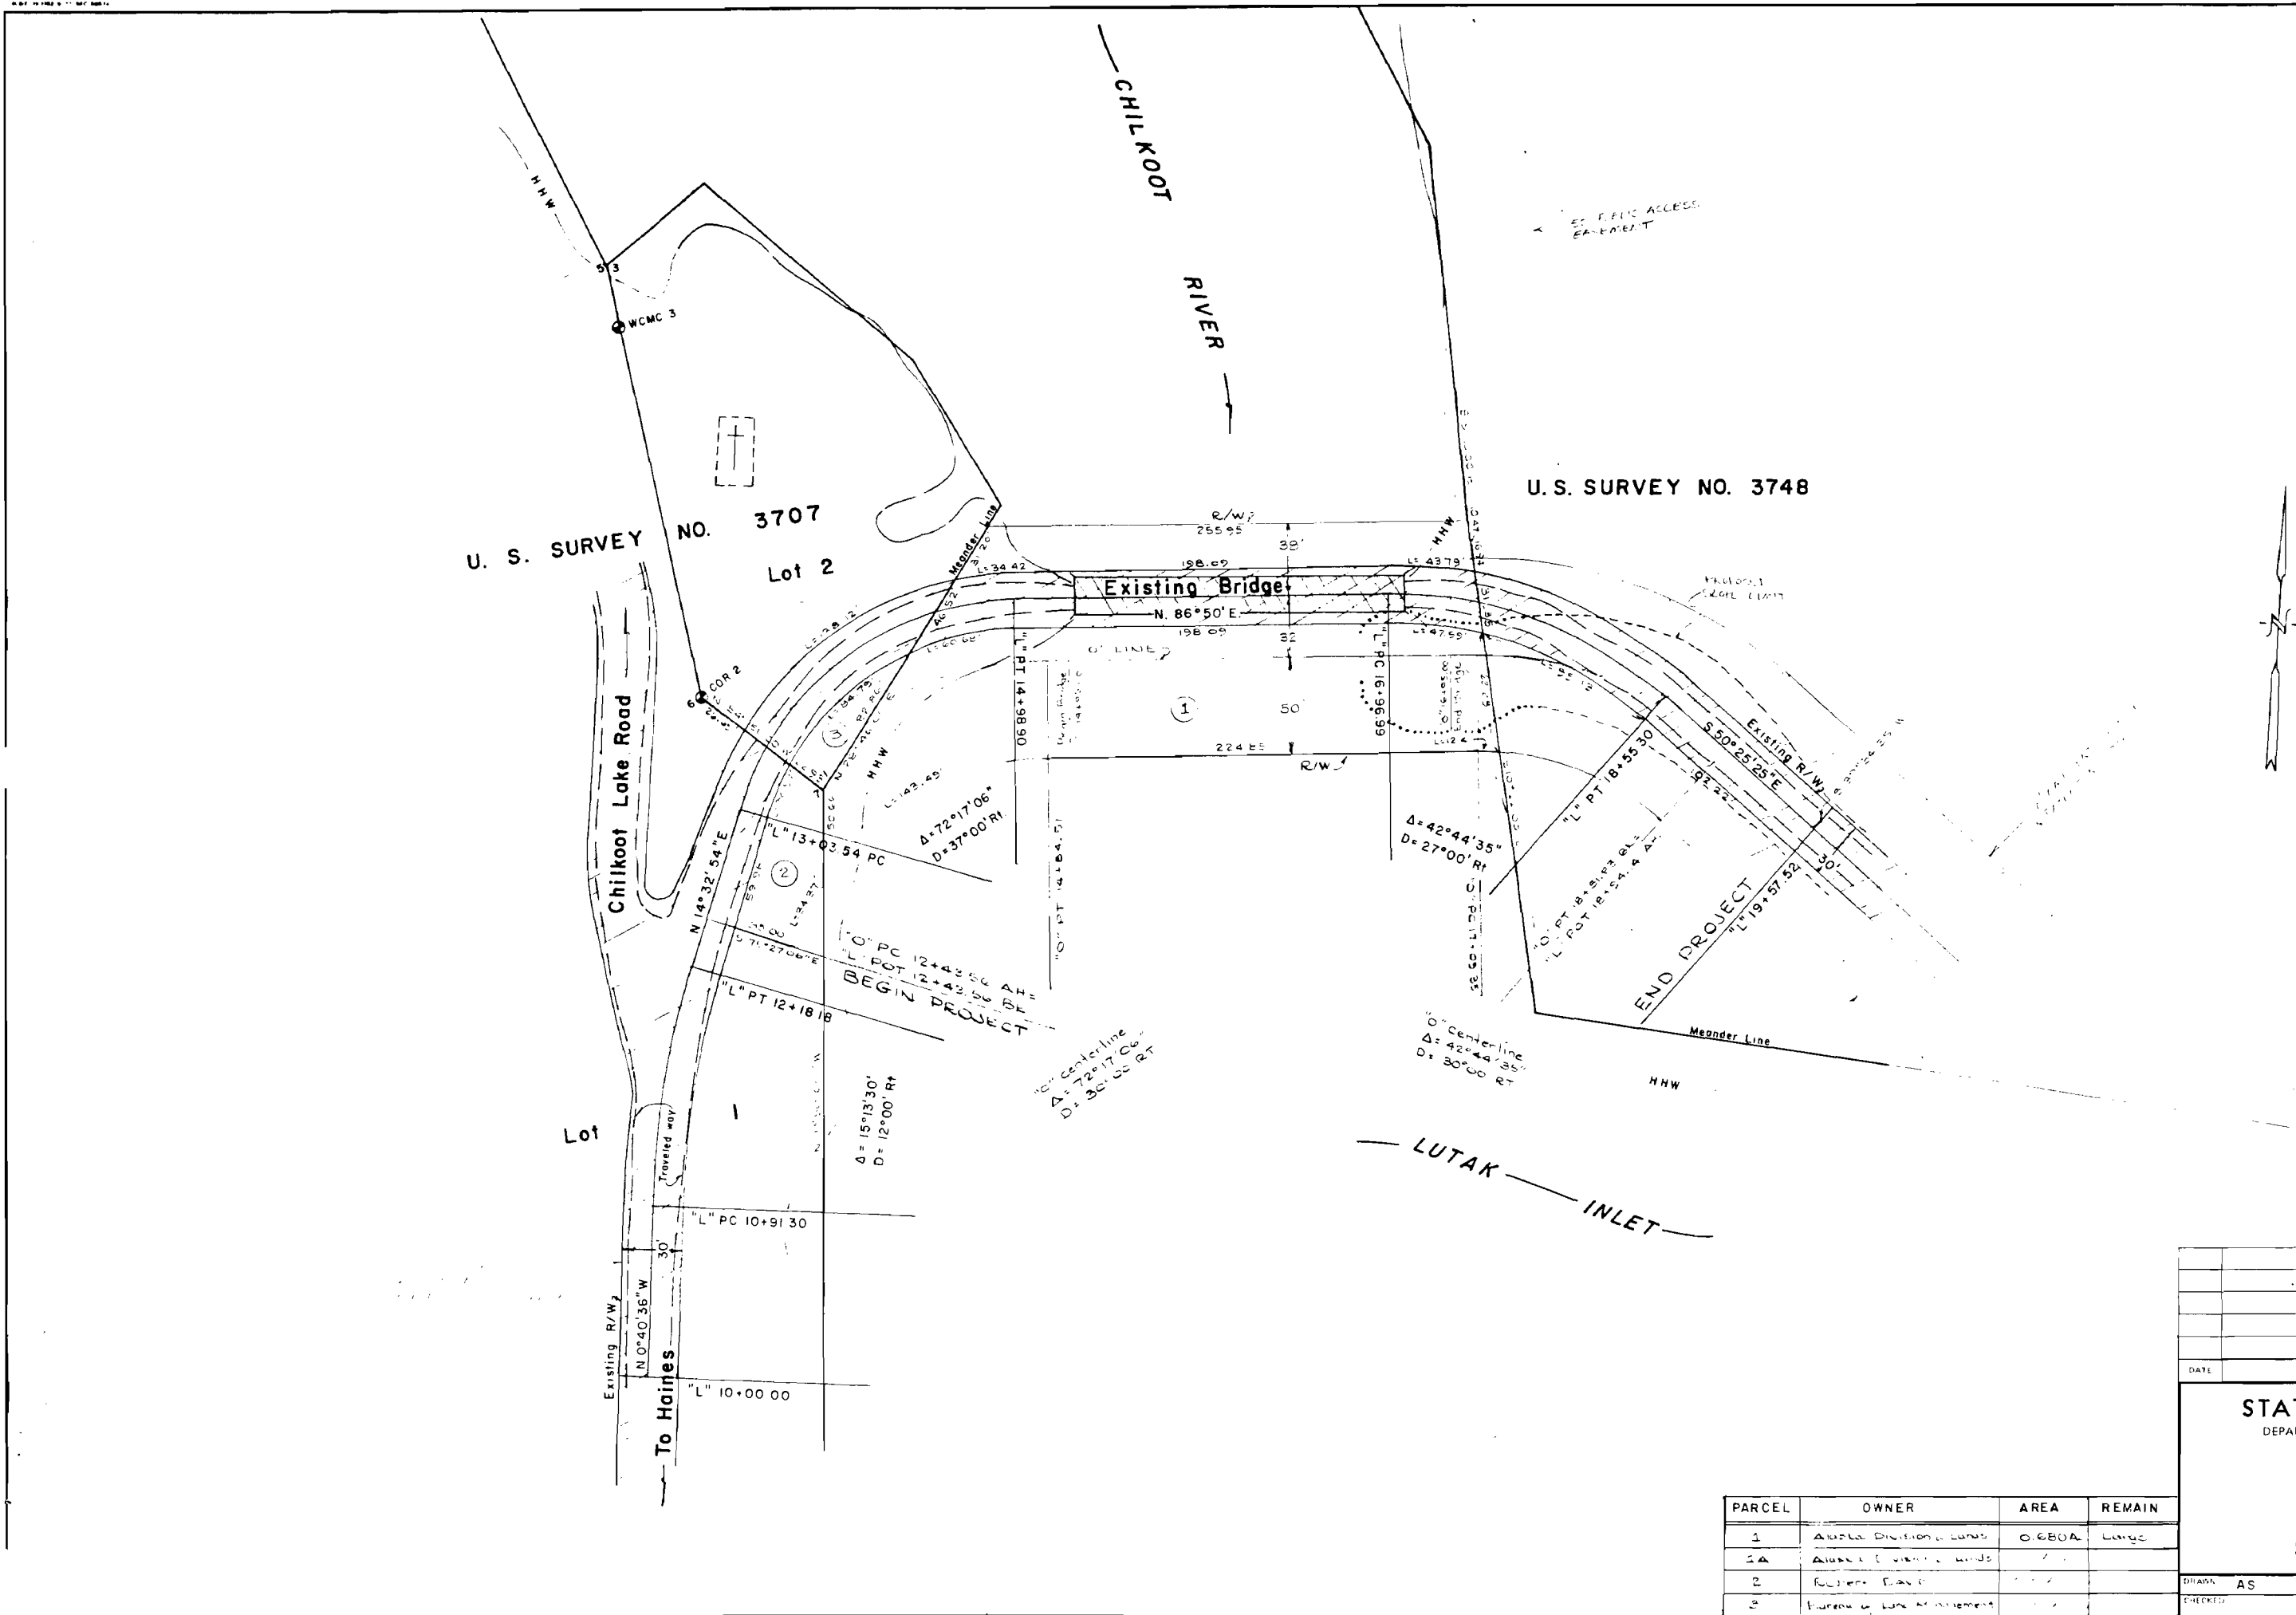

U. S. SURVEY NO. 3748

U. S. SURVEY NO. 3707  
Lot 2

Existing Bridge

Chilkoote Lake Road

LUTAK INLET

PARCEL	OWNER	AREA	REMAIN
1	Alaska Division of Lands	0.660A	Large
2A	Alaska Division of Lands		
2	Business Owners		
3	Bureau of Land Management		

DATE	REVISIONS

STATE OF ALASKA  
DEPARTMENT OF TRANSPORTATION  
&  
PUBLIC FACILITIES  
RIGHT OF WAY MAP  
ALASKA PROJECT No.  
**SOS 3(009)**

DRAWN AS      DATE 6 7 78      SCALE 1"=40'  
CHECKED      DATE      SHEET 1 OF 1