


U.S.S. 3707  
LOT 1  
TRACT C

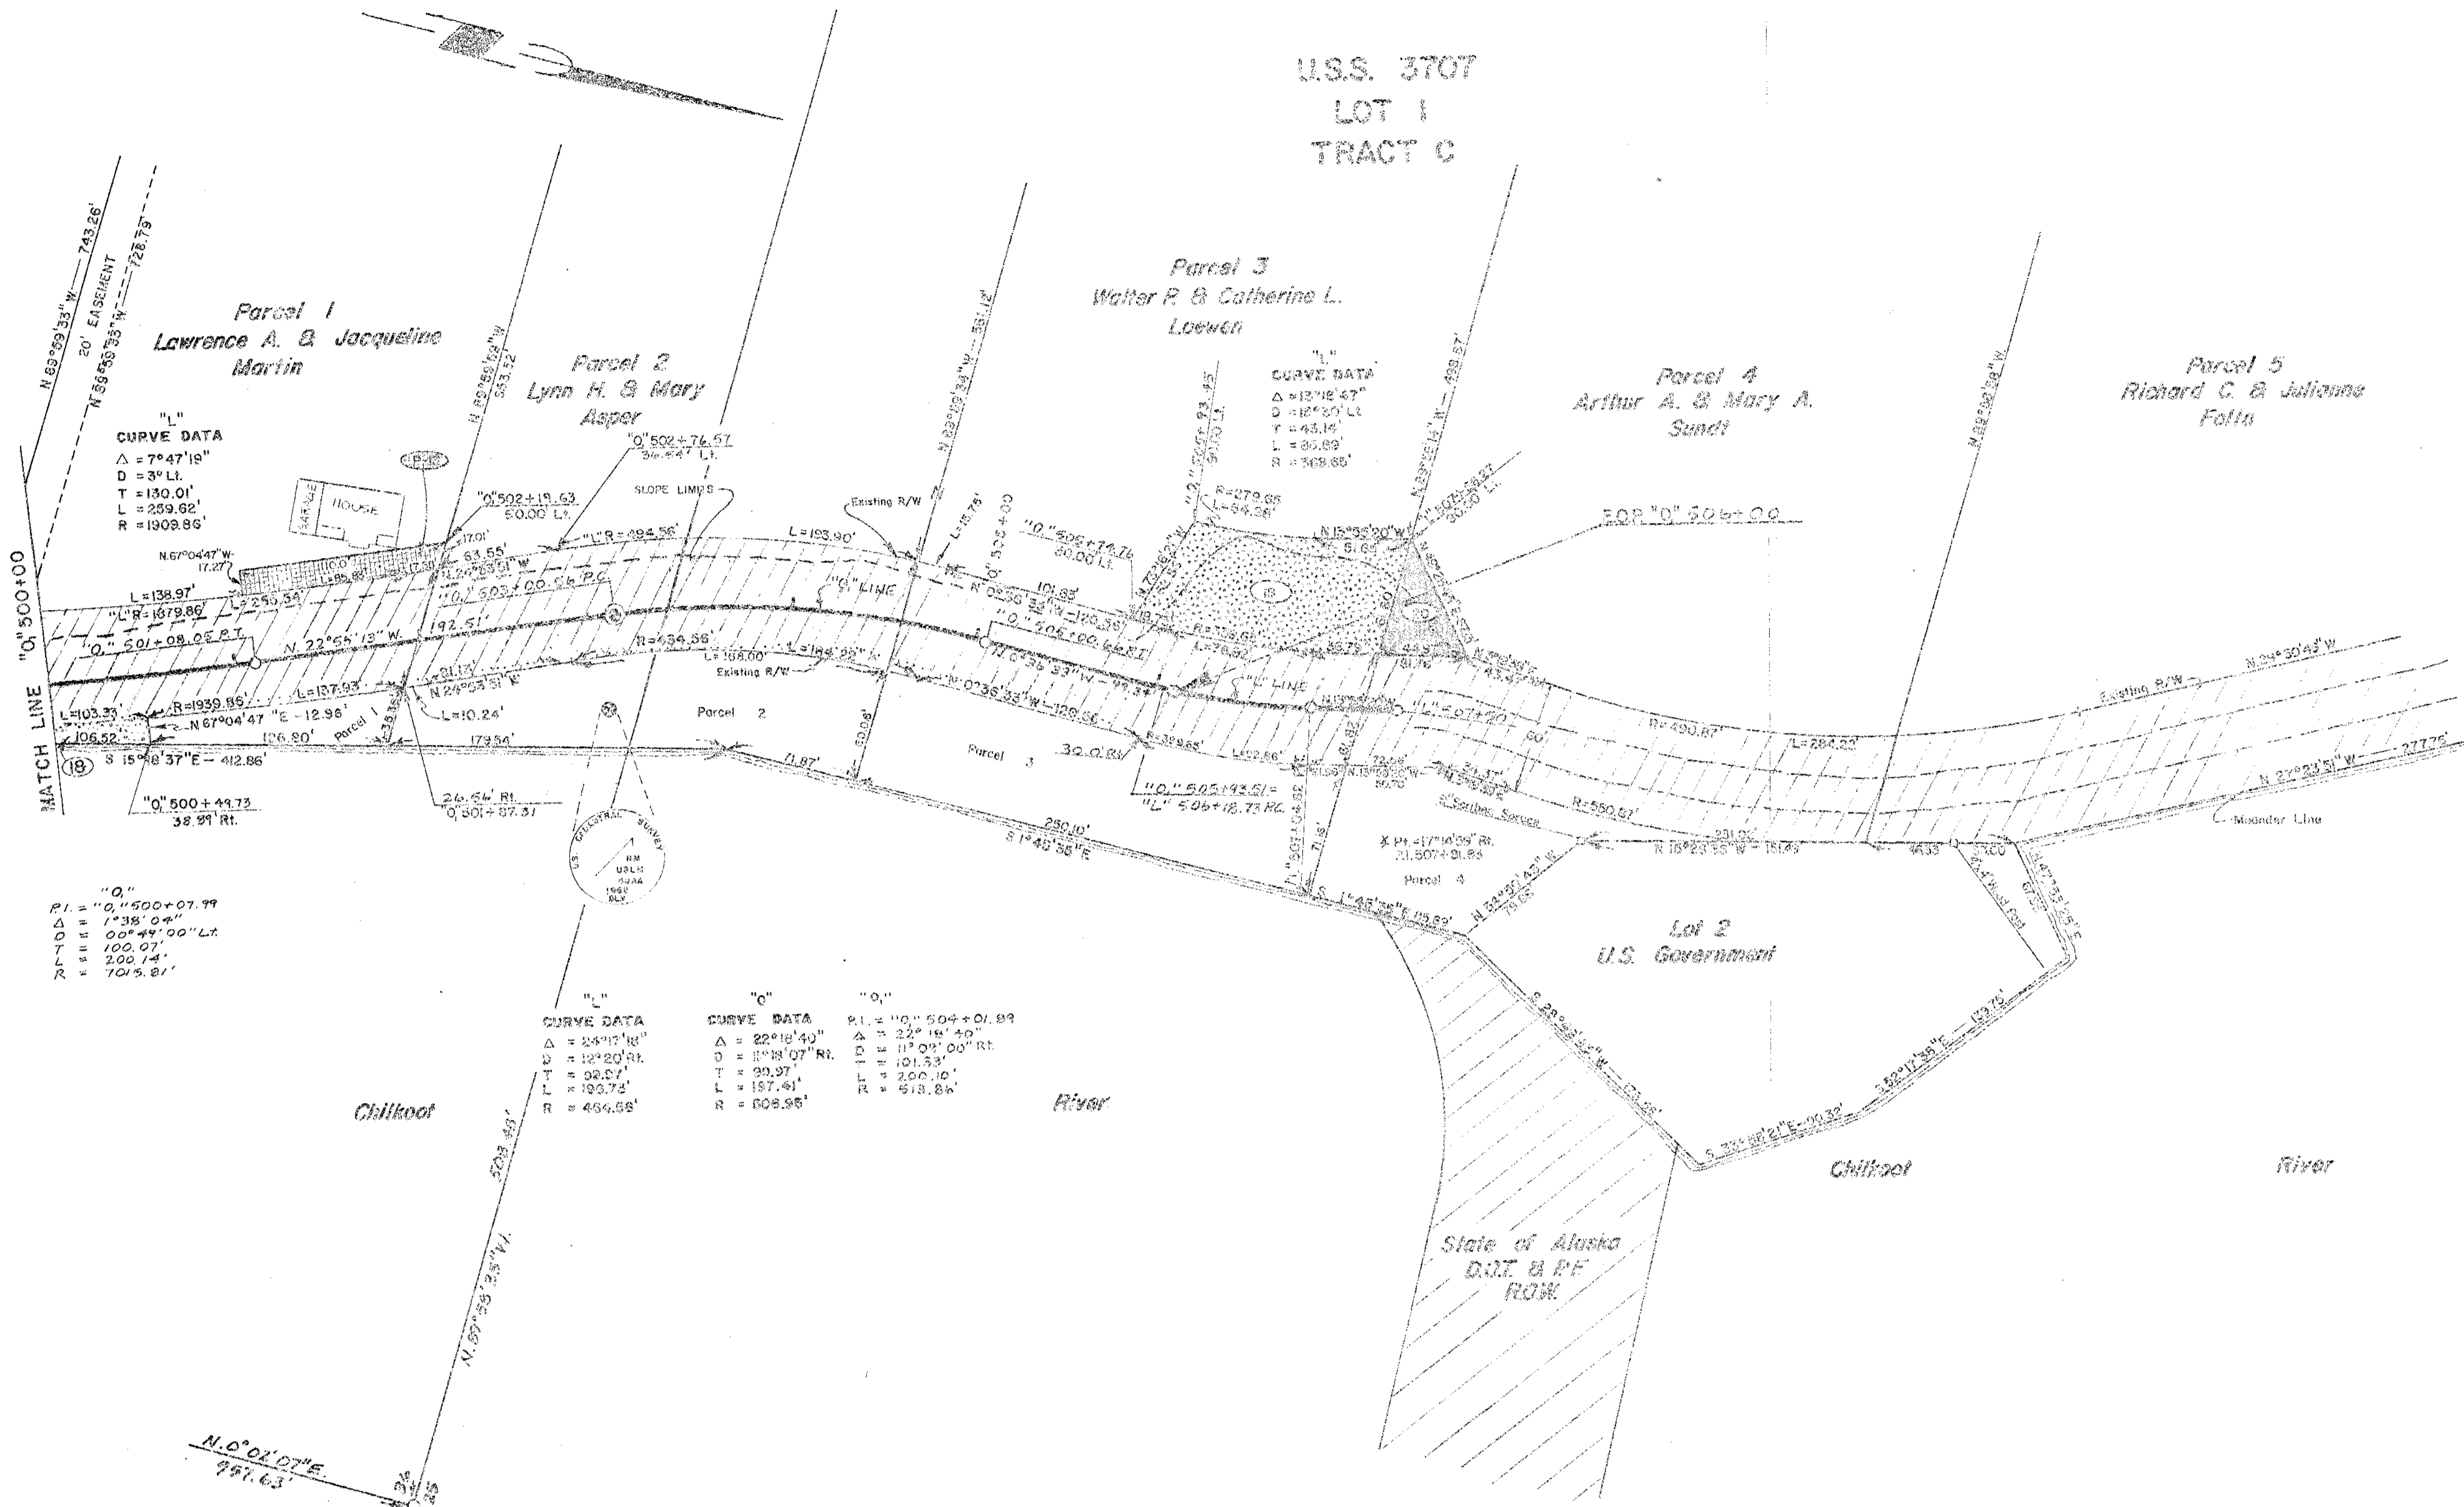

90-3  
RECORDED - FIXED WC  
LHA/NE/S  
DATE MAY 3 1980  
TIME 2:47 P.M.  
Held by Dept. of Transportation  
RD. Box 146 L  
Juneau, AK 99801



2/88	REVISE CL & SLOPE LIMITS	ML
3/86	Revise Section Lines per B.L.M. values	RTB
8/84	Enlarge P-18 for driveway	RTB
3/84	Add Parcel 18, change P-19 & P-20 to parcels	RTB
3/84	Changed R/W width to 60' thru U.S.S. 3707	RTB
DATE	REVISIONS	BY

STATE OF ALASKA  
DEPARTMENT OF TRANSPORTATION  
&  
PUBLIC FACILITIES  
RIGHT OF WAY MAP  
ALASKA PROJECT No.  
RS-099-1(22)

PERMIT	OWNER	AREA	PARCEL	OWNER	AREA	REMAIN
			(15)	Lawrence & Jacqueline Martin	952 S.F.	3.20 Acres
			(19)	Walter R. & Catherine L. Loewen	7,531 S.F.	3.48 Acres
(P-18)	Lawrence & Jacqueline Martin	1,400 S.F.	(20)	Arthur A. & Mary A. Sundt	1,345 S.F.	3.88 Acres

DRAWN	DATE	12 - 82	SCALE	1" = 50'
CHECKED	DATE		SHEET	22 OF 22