


H-14


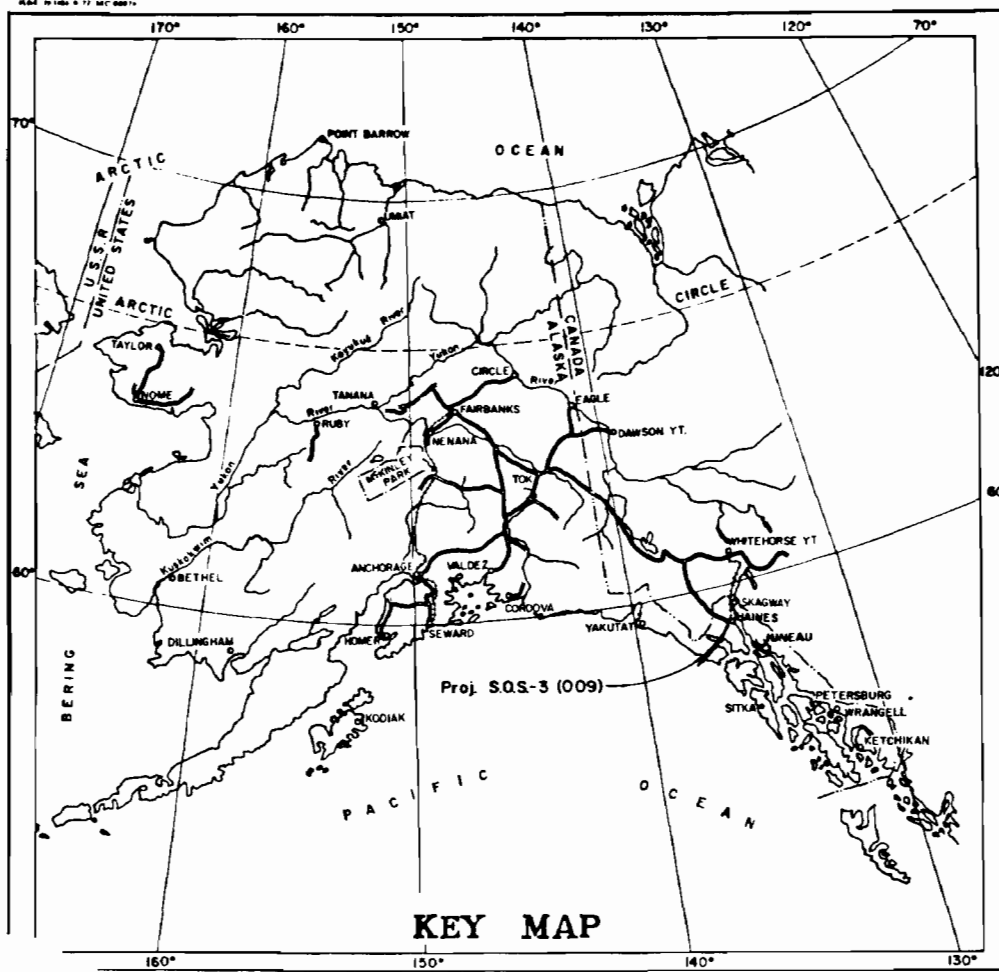


KEY MAP

**STATE OF ALASKA  
DEPARTMENT OF TRANSPORTATION  
&  
PUBLIC FACILITIES**

**RIGHT OF WAY MAP  
ALASKA PROJECT**

**S.O.S. - 3 (009)  
CHILKOOT RIVER BRIDGE**

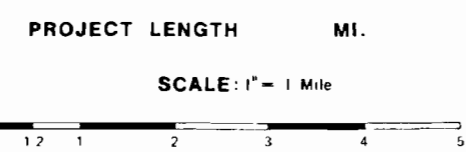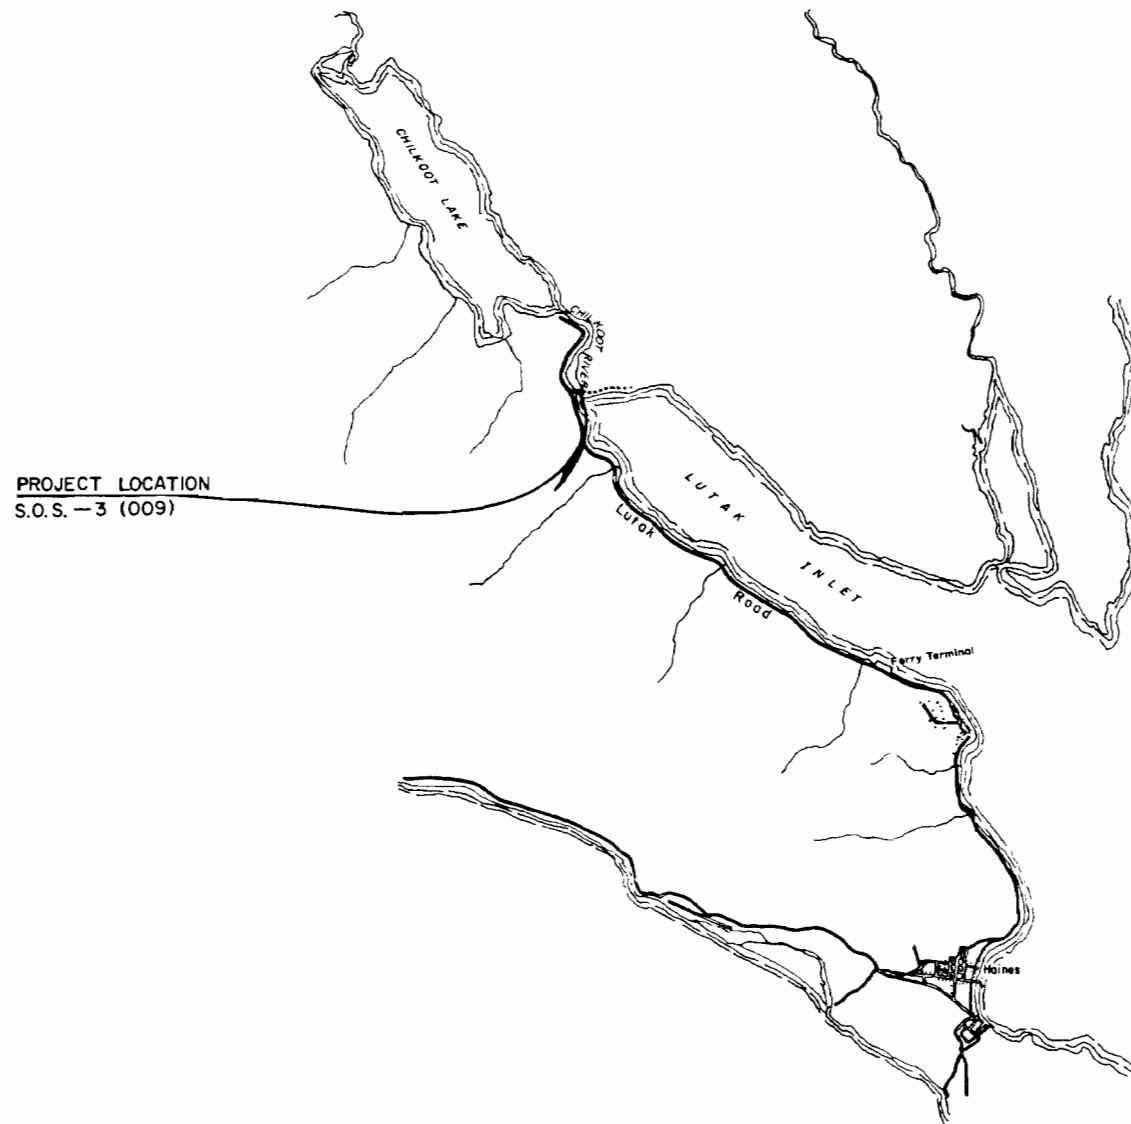

DEPARTMENT OF TRANSPORTATION  
&  
PUBLIC FACILITIES


APPROVED \_\_\_\_\_ 19\_\_\_\_  
Date

ADMINISTRATIVE DIRECTOR  
Division of Land, Leasing, Right of Way,  
& Fleet Equipment

DEPARTMENT OF TRANSPORTATION  
FEDERAL HIGHWAY ADMINISTRATION

APPROVED \_\_\_\_\_ 19\_\_\_\_  
Date

DIVISION ADMINISTRATOR

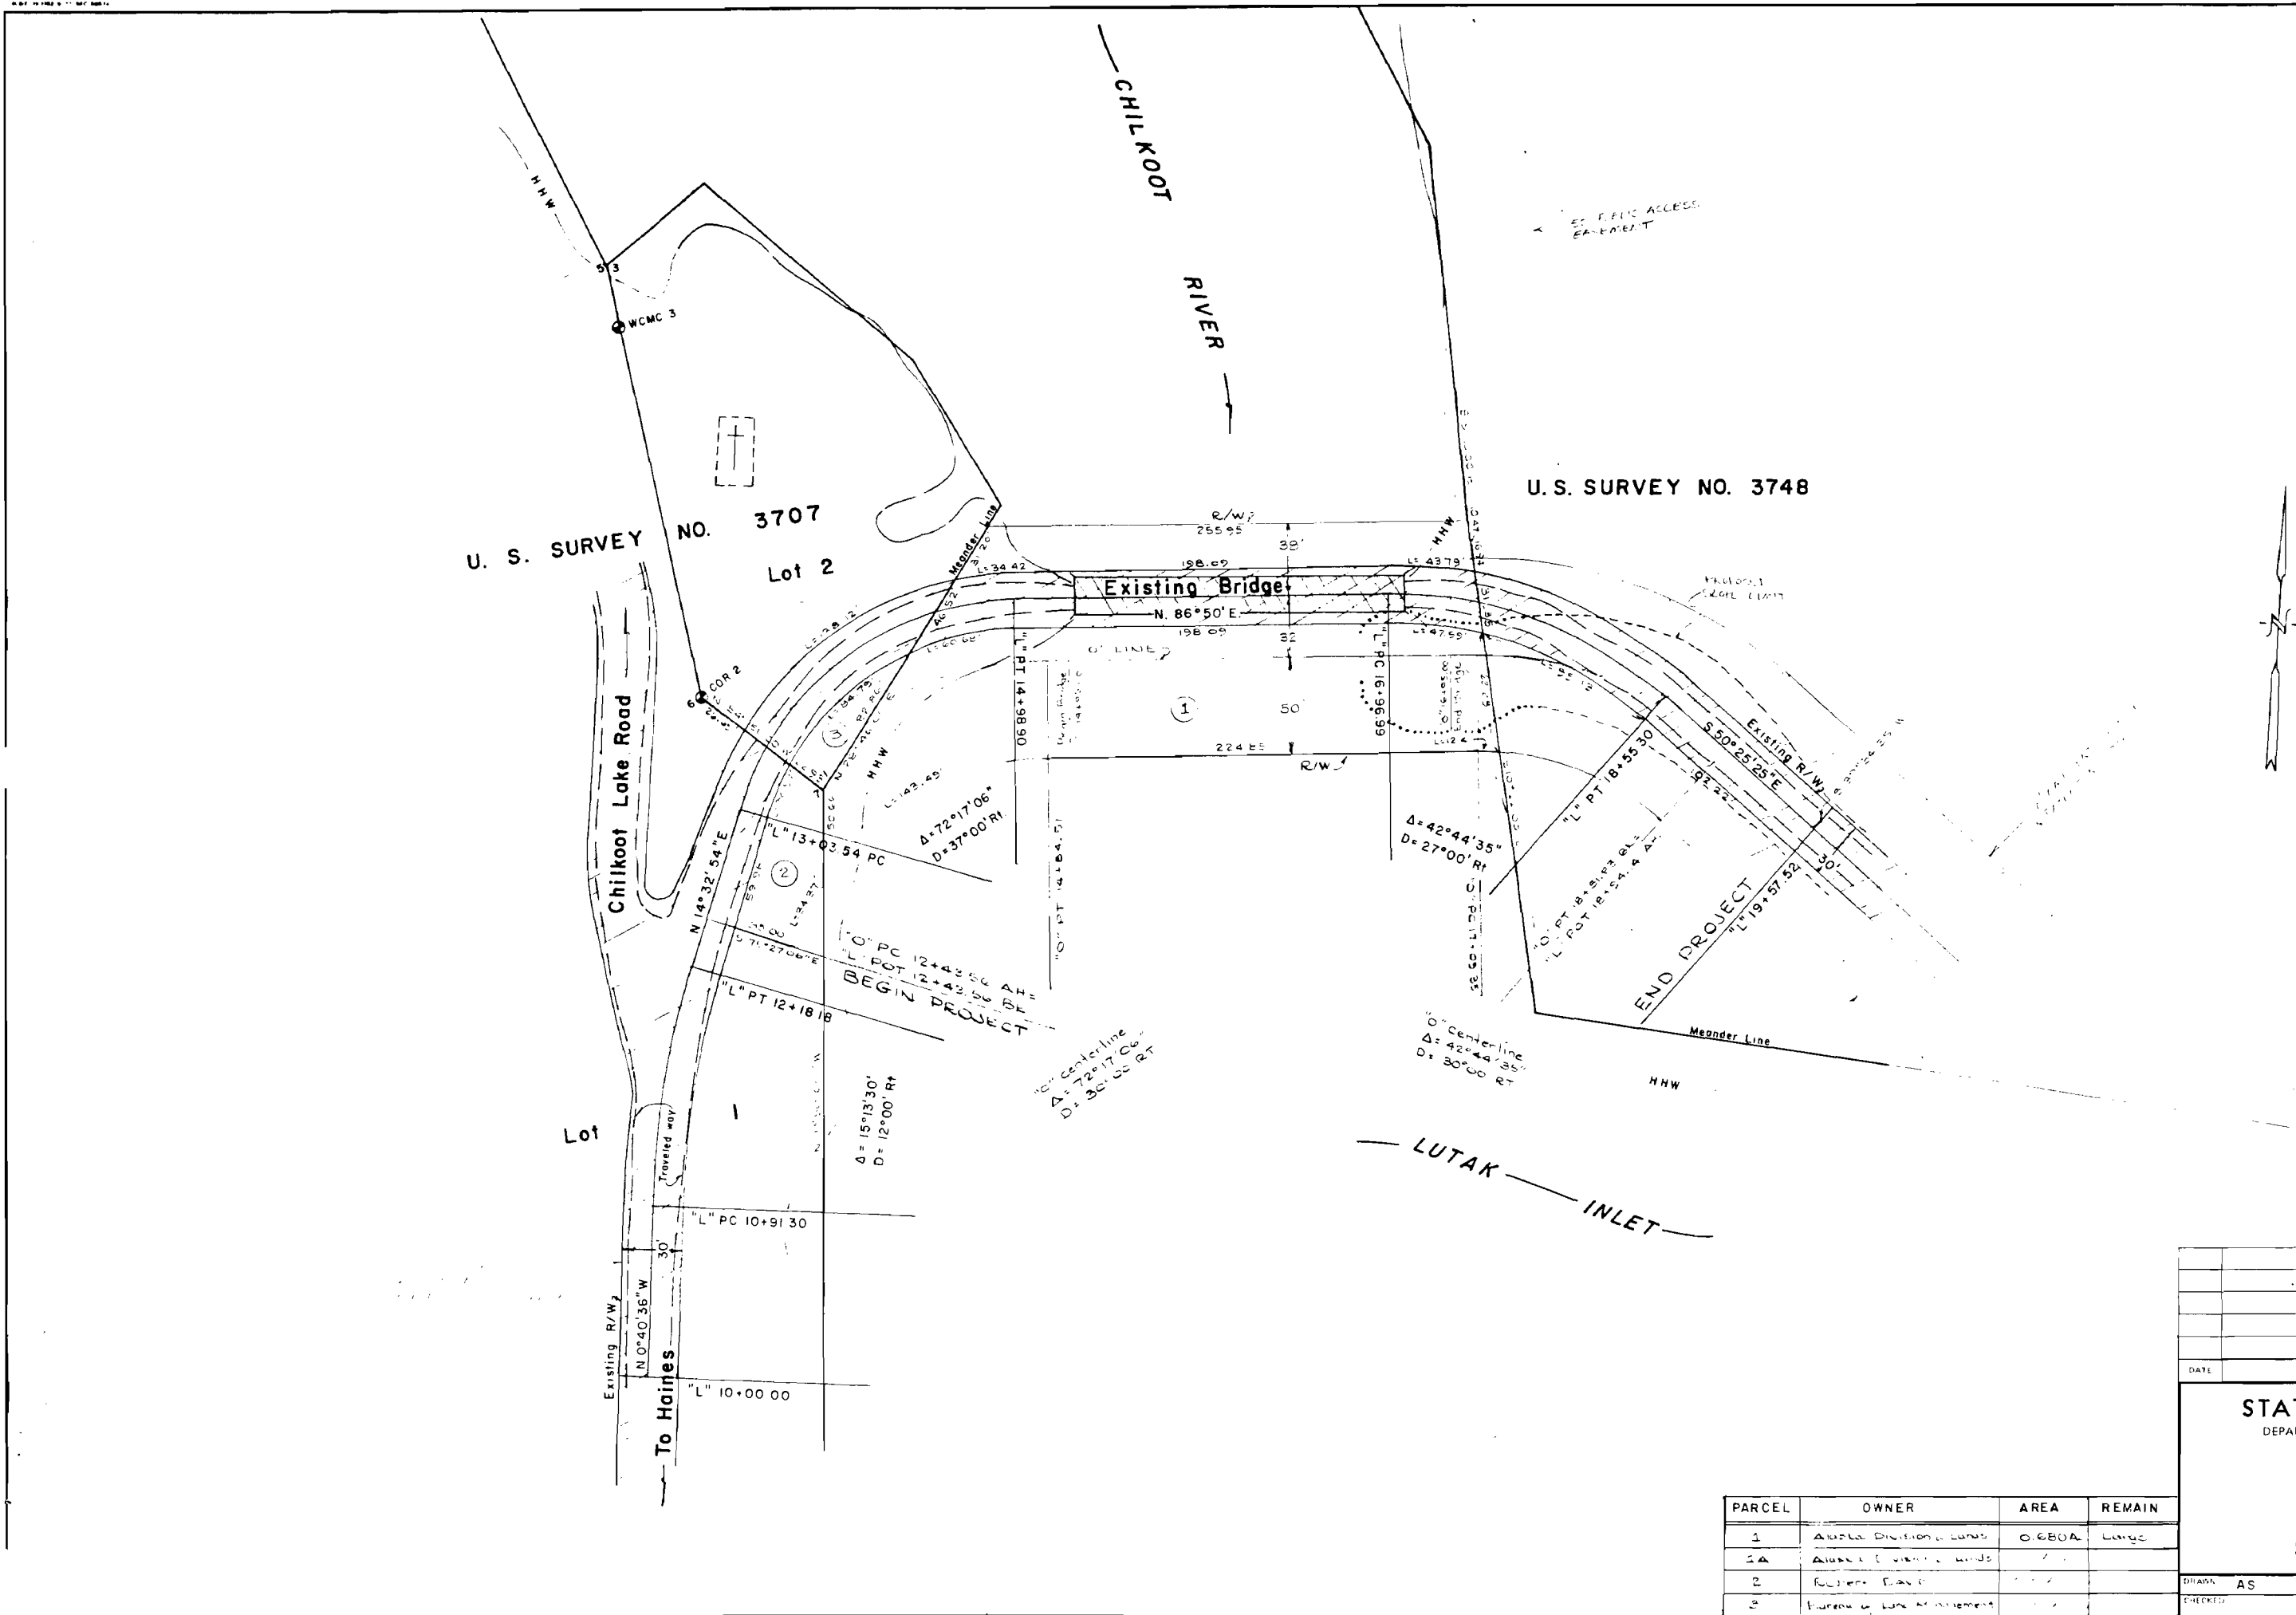

PARCEL	OWNER	AREA	REMAIN
1	Alaska Division of Lands	0.660A	Large
2A	Alaska Division of Lands		
2	Business		
3	Bureau of Land Management		

DATE	REVISIONS

**STATE OF ALASKA**  
 DEPARTMENT OF TRANSPORTATION  
 &  
 PUBLIC FACILITIES  
 RIGHT OF WAY MAP  
 ALASKA PROJECT No.  
**SOS 3(009)**

DRAWN AS      DATE 6 7 78      SCALE 1"=40'  
 CHECKED      DATE      SHEET 1 OF 1