


STATE	PROJECT DESIGNATION	YEAR	SHEET NO.	TOTAL SHEETS
ALASKA	0002312/Z640780000	2016	2	2

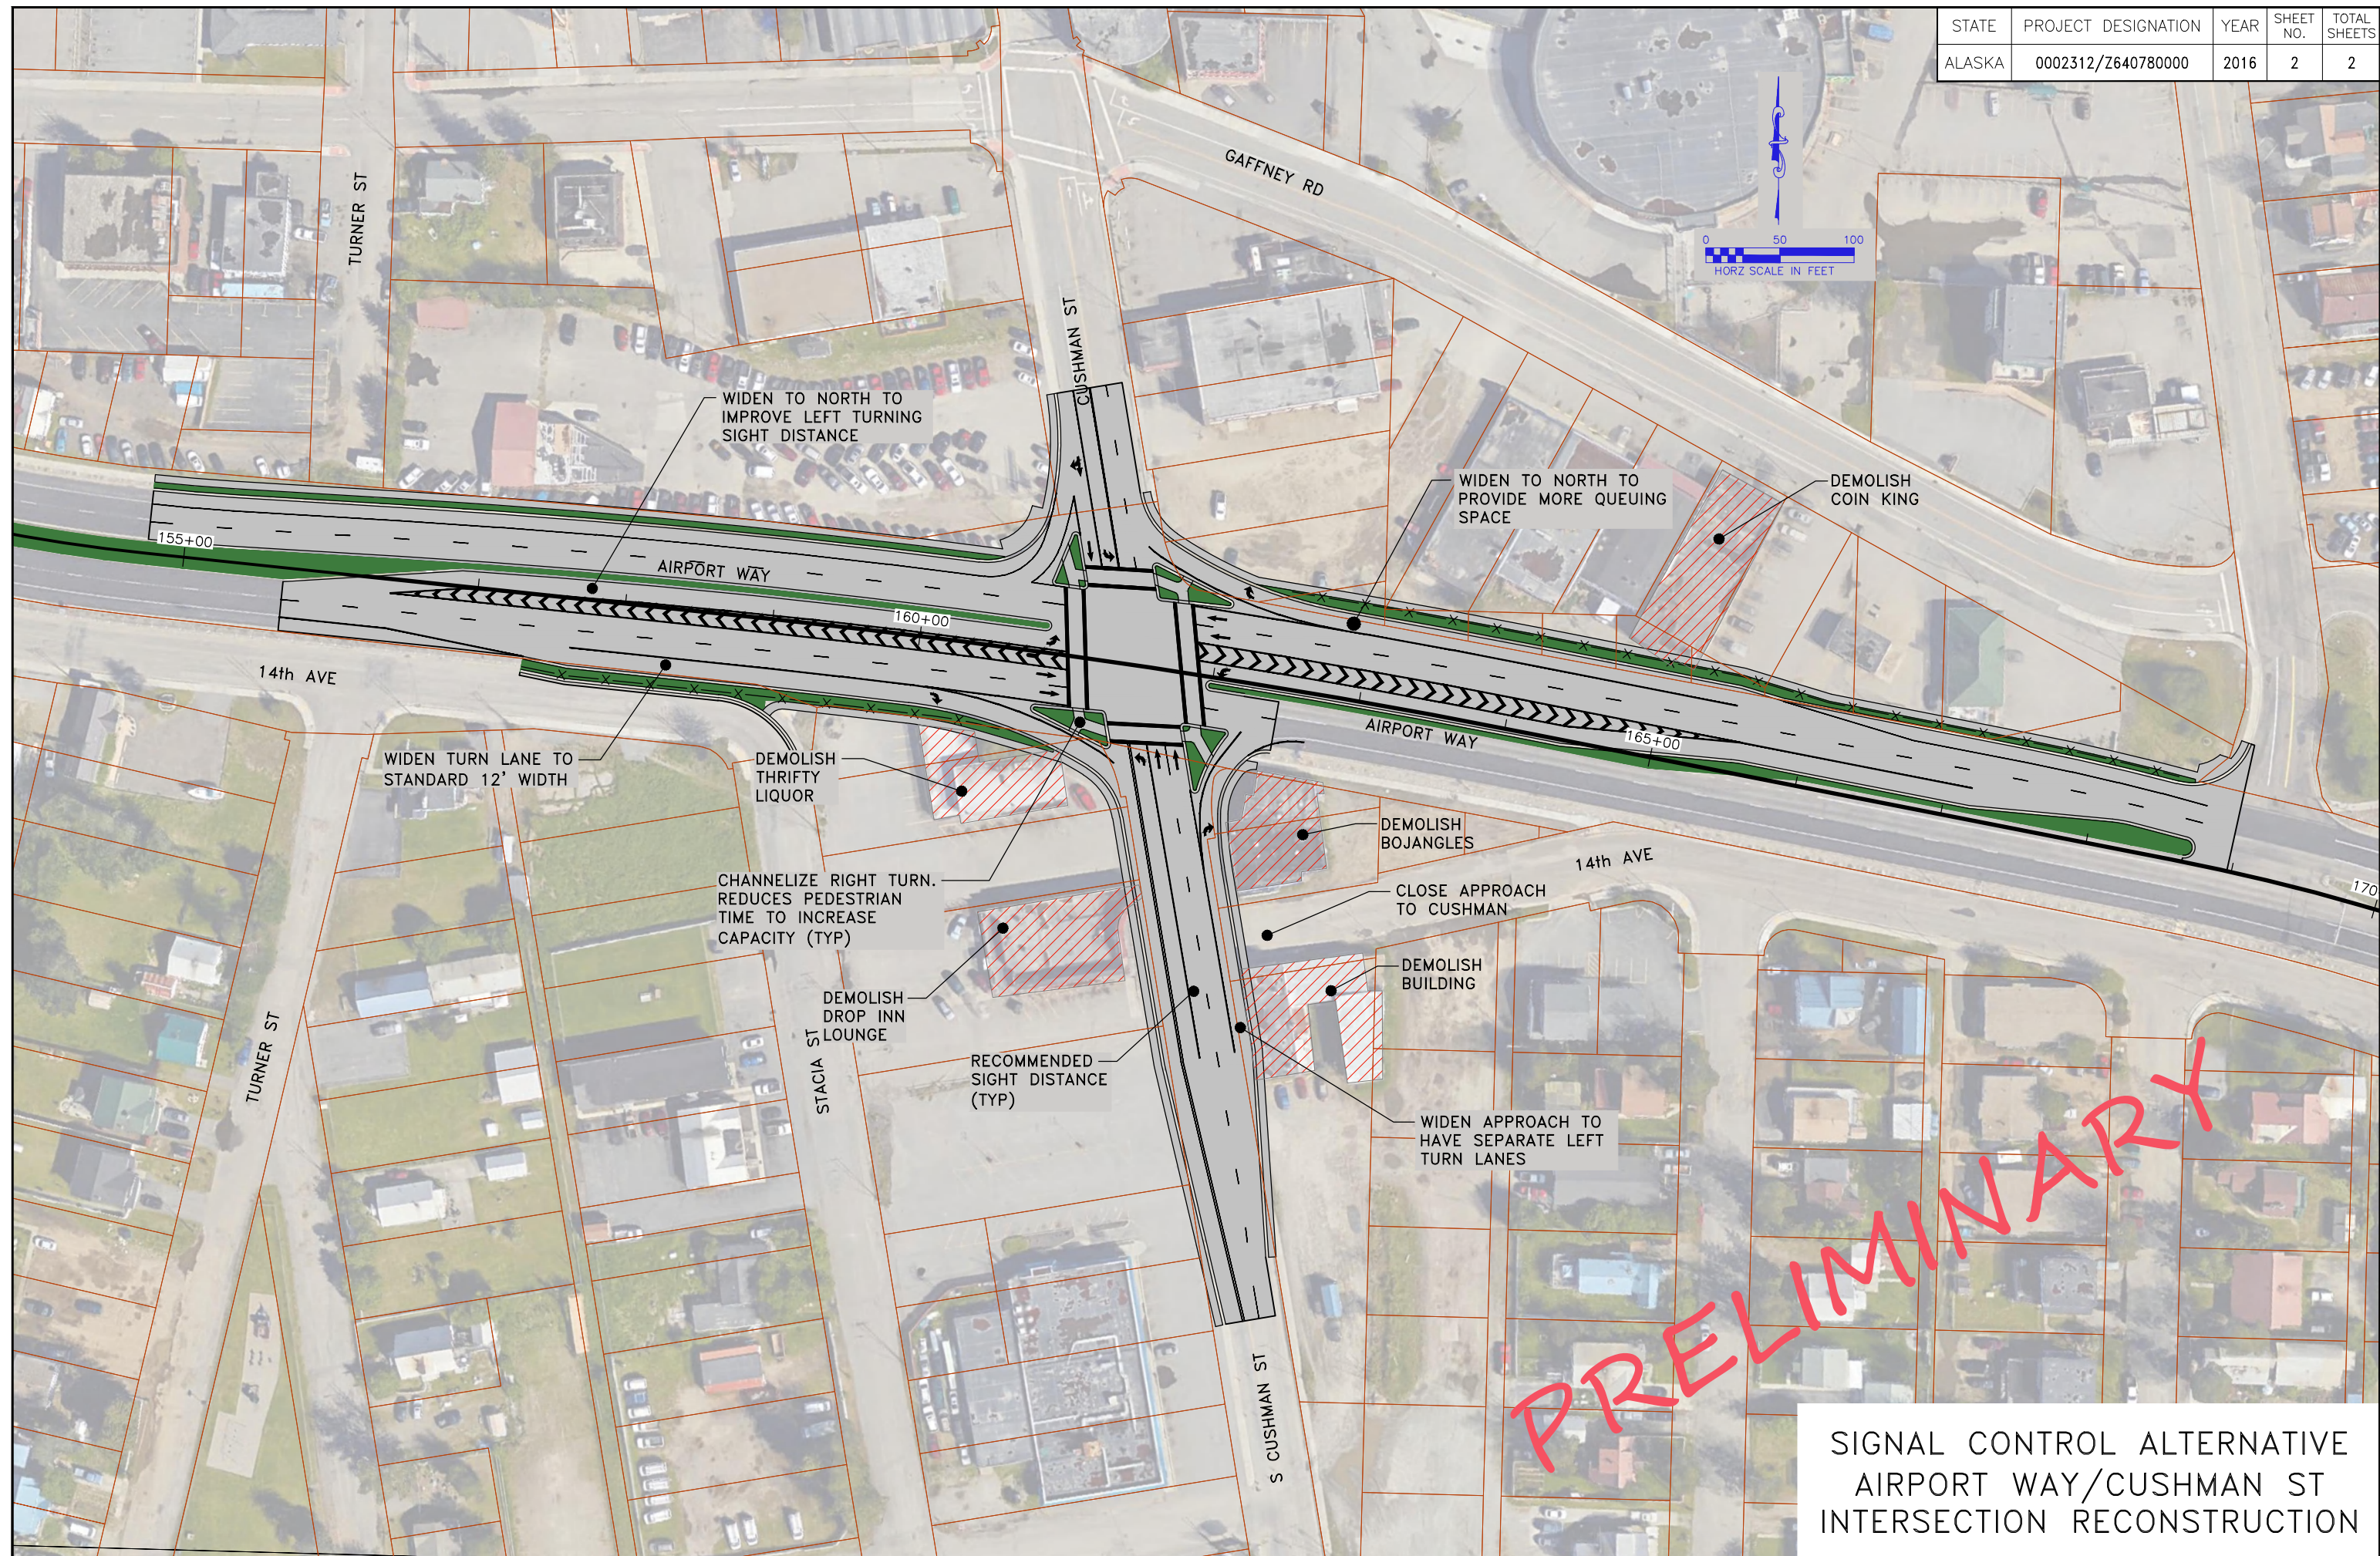

WIDEN TO NORTH TO IMPROVE LEFT TURNING SIGHT DISTANCE

WIDEN TO NORTH TO PROVIDE MORE QUEUING SPACE

DEMOLISH COIN KING

WIDEN TURN LANE TO STANDARD 12' WIDTH

DEMOLISH THRIFTY LIQUOR

CHANNELIZE RIGHT TURN. REDUCES PEDESTRIAN TIME TO INCREASE CAPACITY (TYP)

DEMOLISH BOJANGLES

CLOSE APPROACH TO CUSHMAN

DEMOLISH DROP INN LOUNGE

RECOMMENDED SIGHT DISTANCE (TYP)

DEMOLISH BUILDING

WIDEN APPROACH TO HAVE SEPARATE LEFT TURN LANES

PRELIMINARY

SIGNAL CONTROL ALTERNATIVE
AIRPORT WAY/CUSHMAN ST
INTERSECTION RECONSTRUCTION