
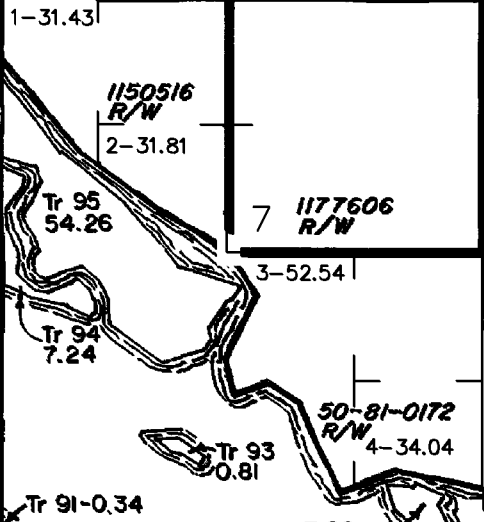


SEE SUPPLEMENTAL PLAT
NO 2

6

SEE SUPPLEMENTAL PLAT
NO 1

5

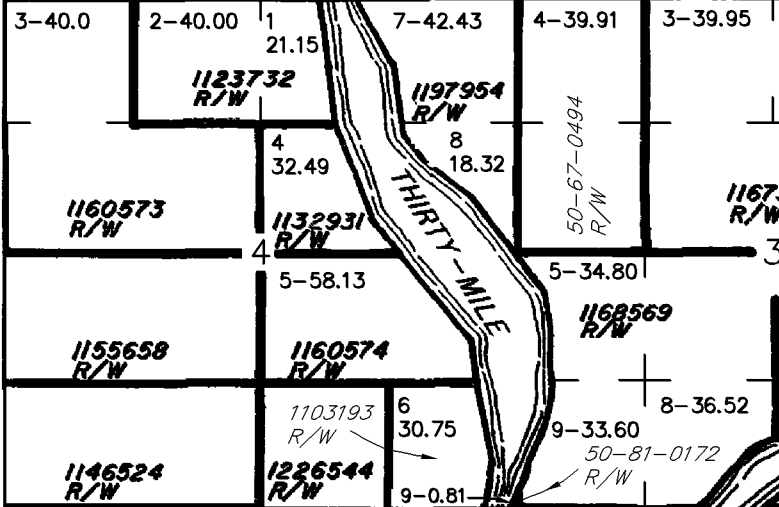



SEE SUPPLEMENTAL PLAT
NO 3

8

SEE SUPPLEMENTAL PLAT
NO 3


9

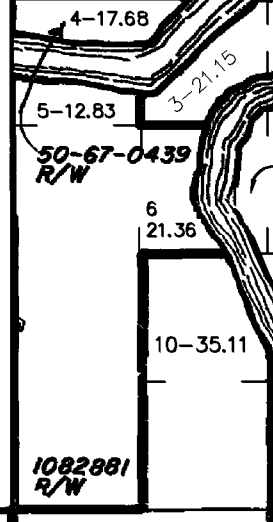

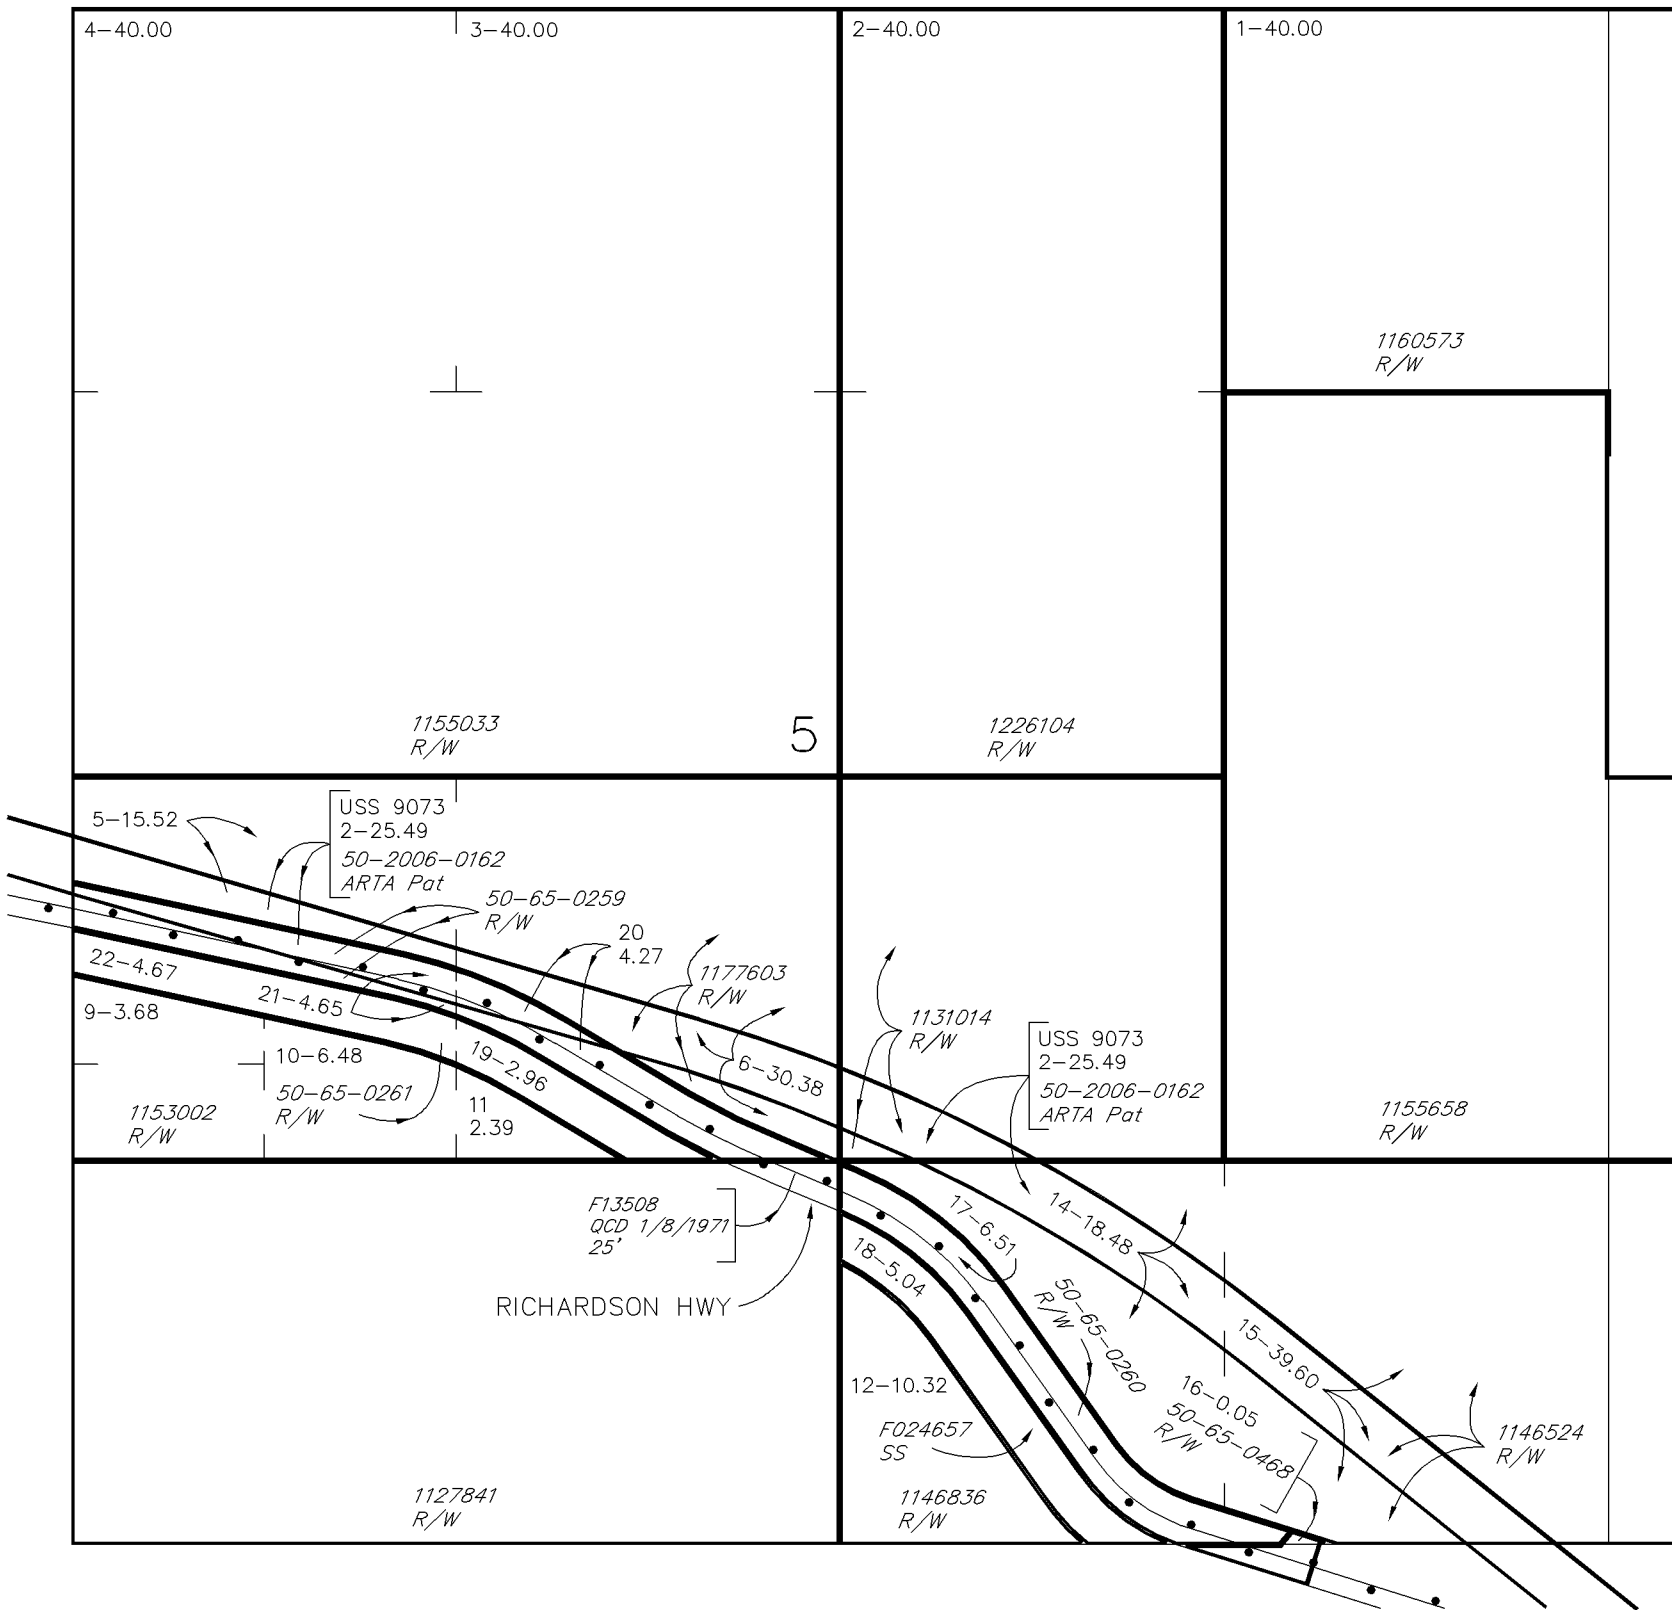

PARTIALLY SURVEYED TOWNSHIP 2 SOUTH RANGE 2 EAST OF THE FAIRBANKS MER

PROTRACTION DIAGRAM NO. F9-4 OFFICIALLY FILED 6/21/1960

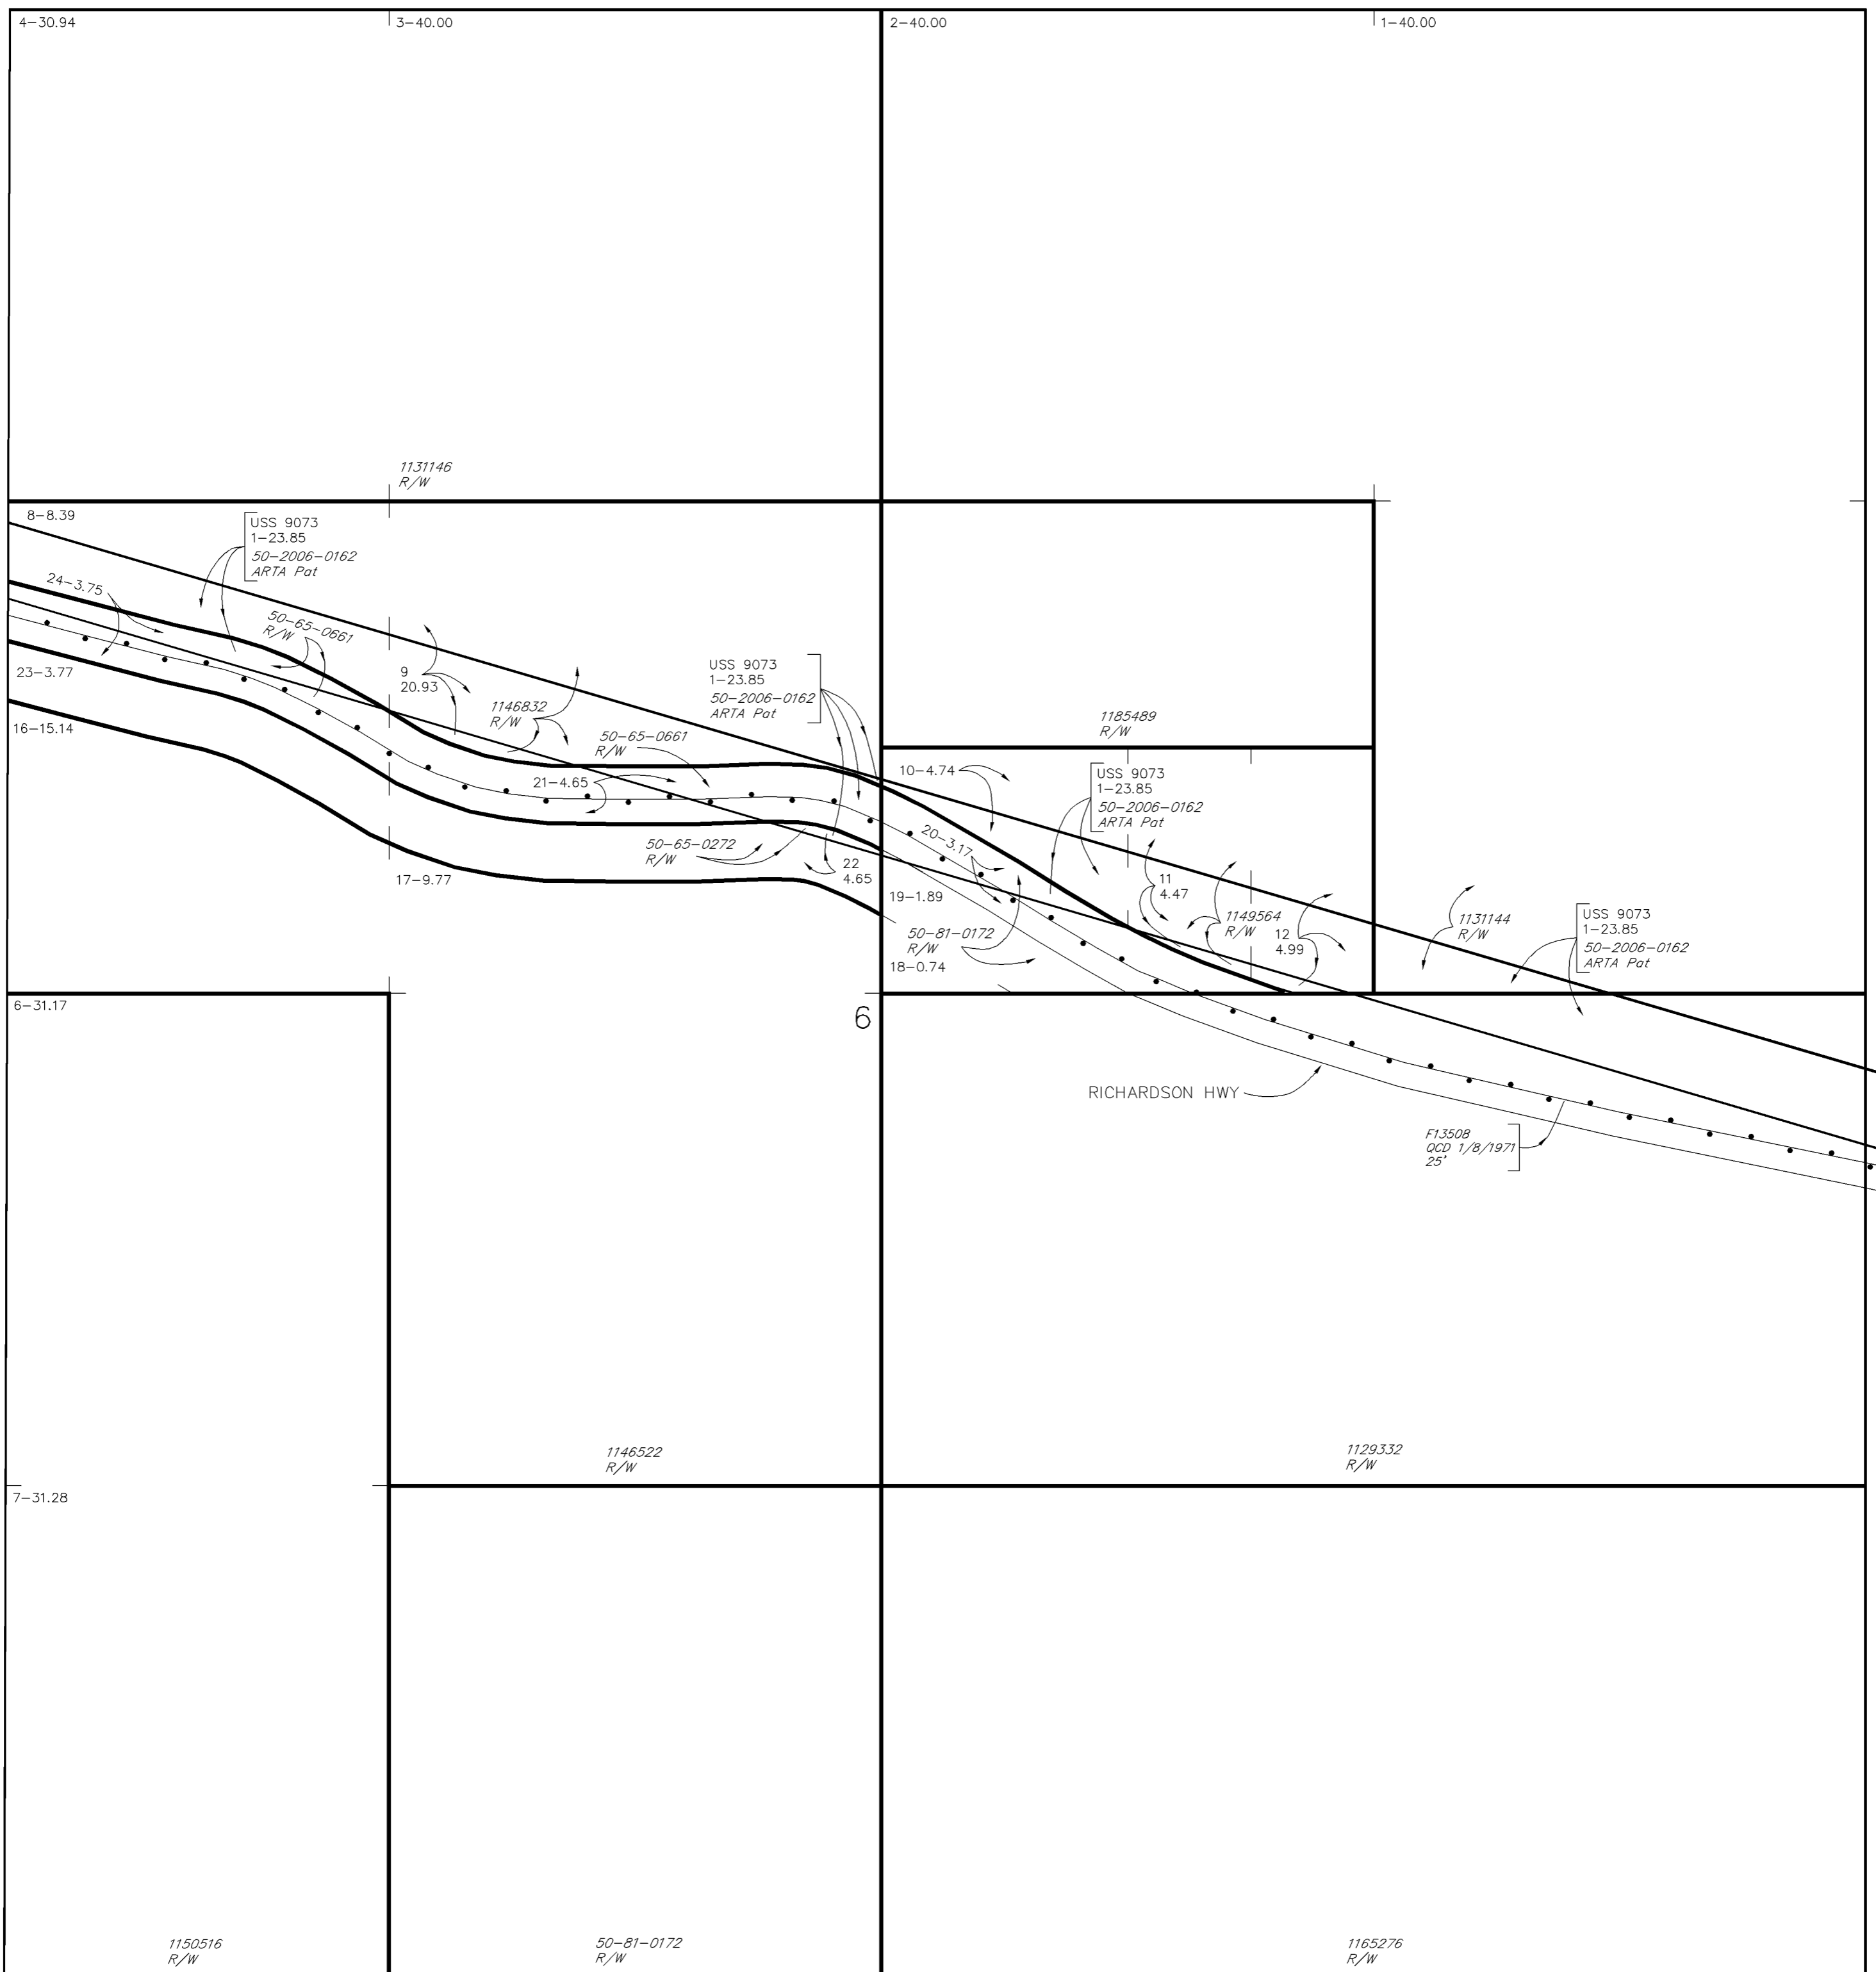

PARTIALLY SURVEYED TOWNSHIP 2 SOUTH RANGE 2 EAST OF THE FAIRBANKS MERIDIAN

PROTRACTION DIAGRAM NO. F9-4 OFFICIALLY FILED 6/21/1960

