


TOWNSHIPS 21 TO 24 SOUTH, RANGES 26 TO 28 EAST, COPPER RIVER MERIDIAN, ALASKA
PROTRACTED (UNSURVEYED)

CR9-7

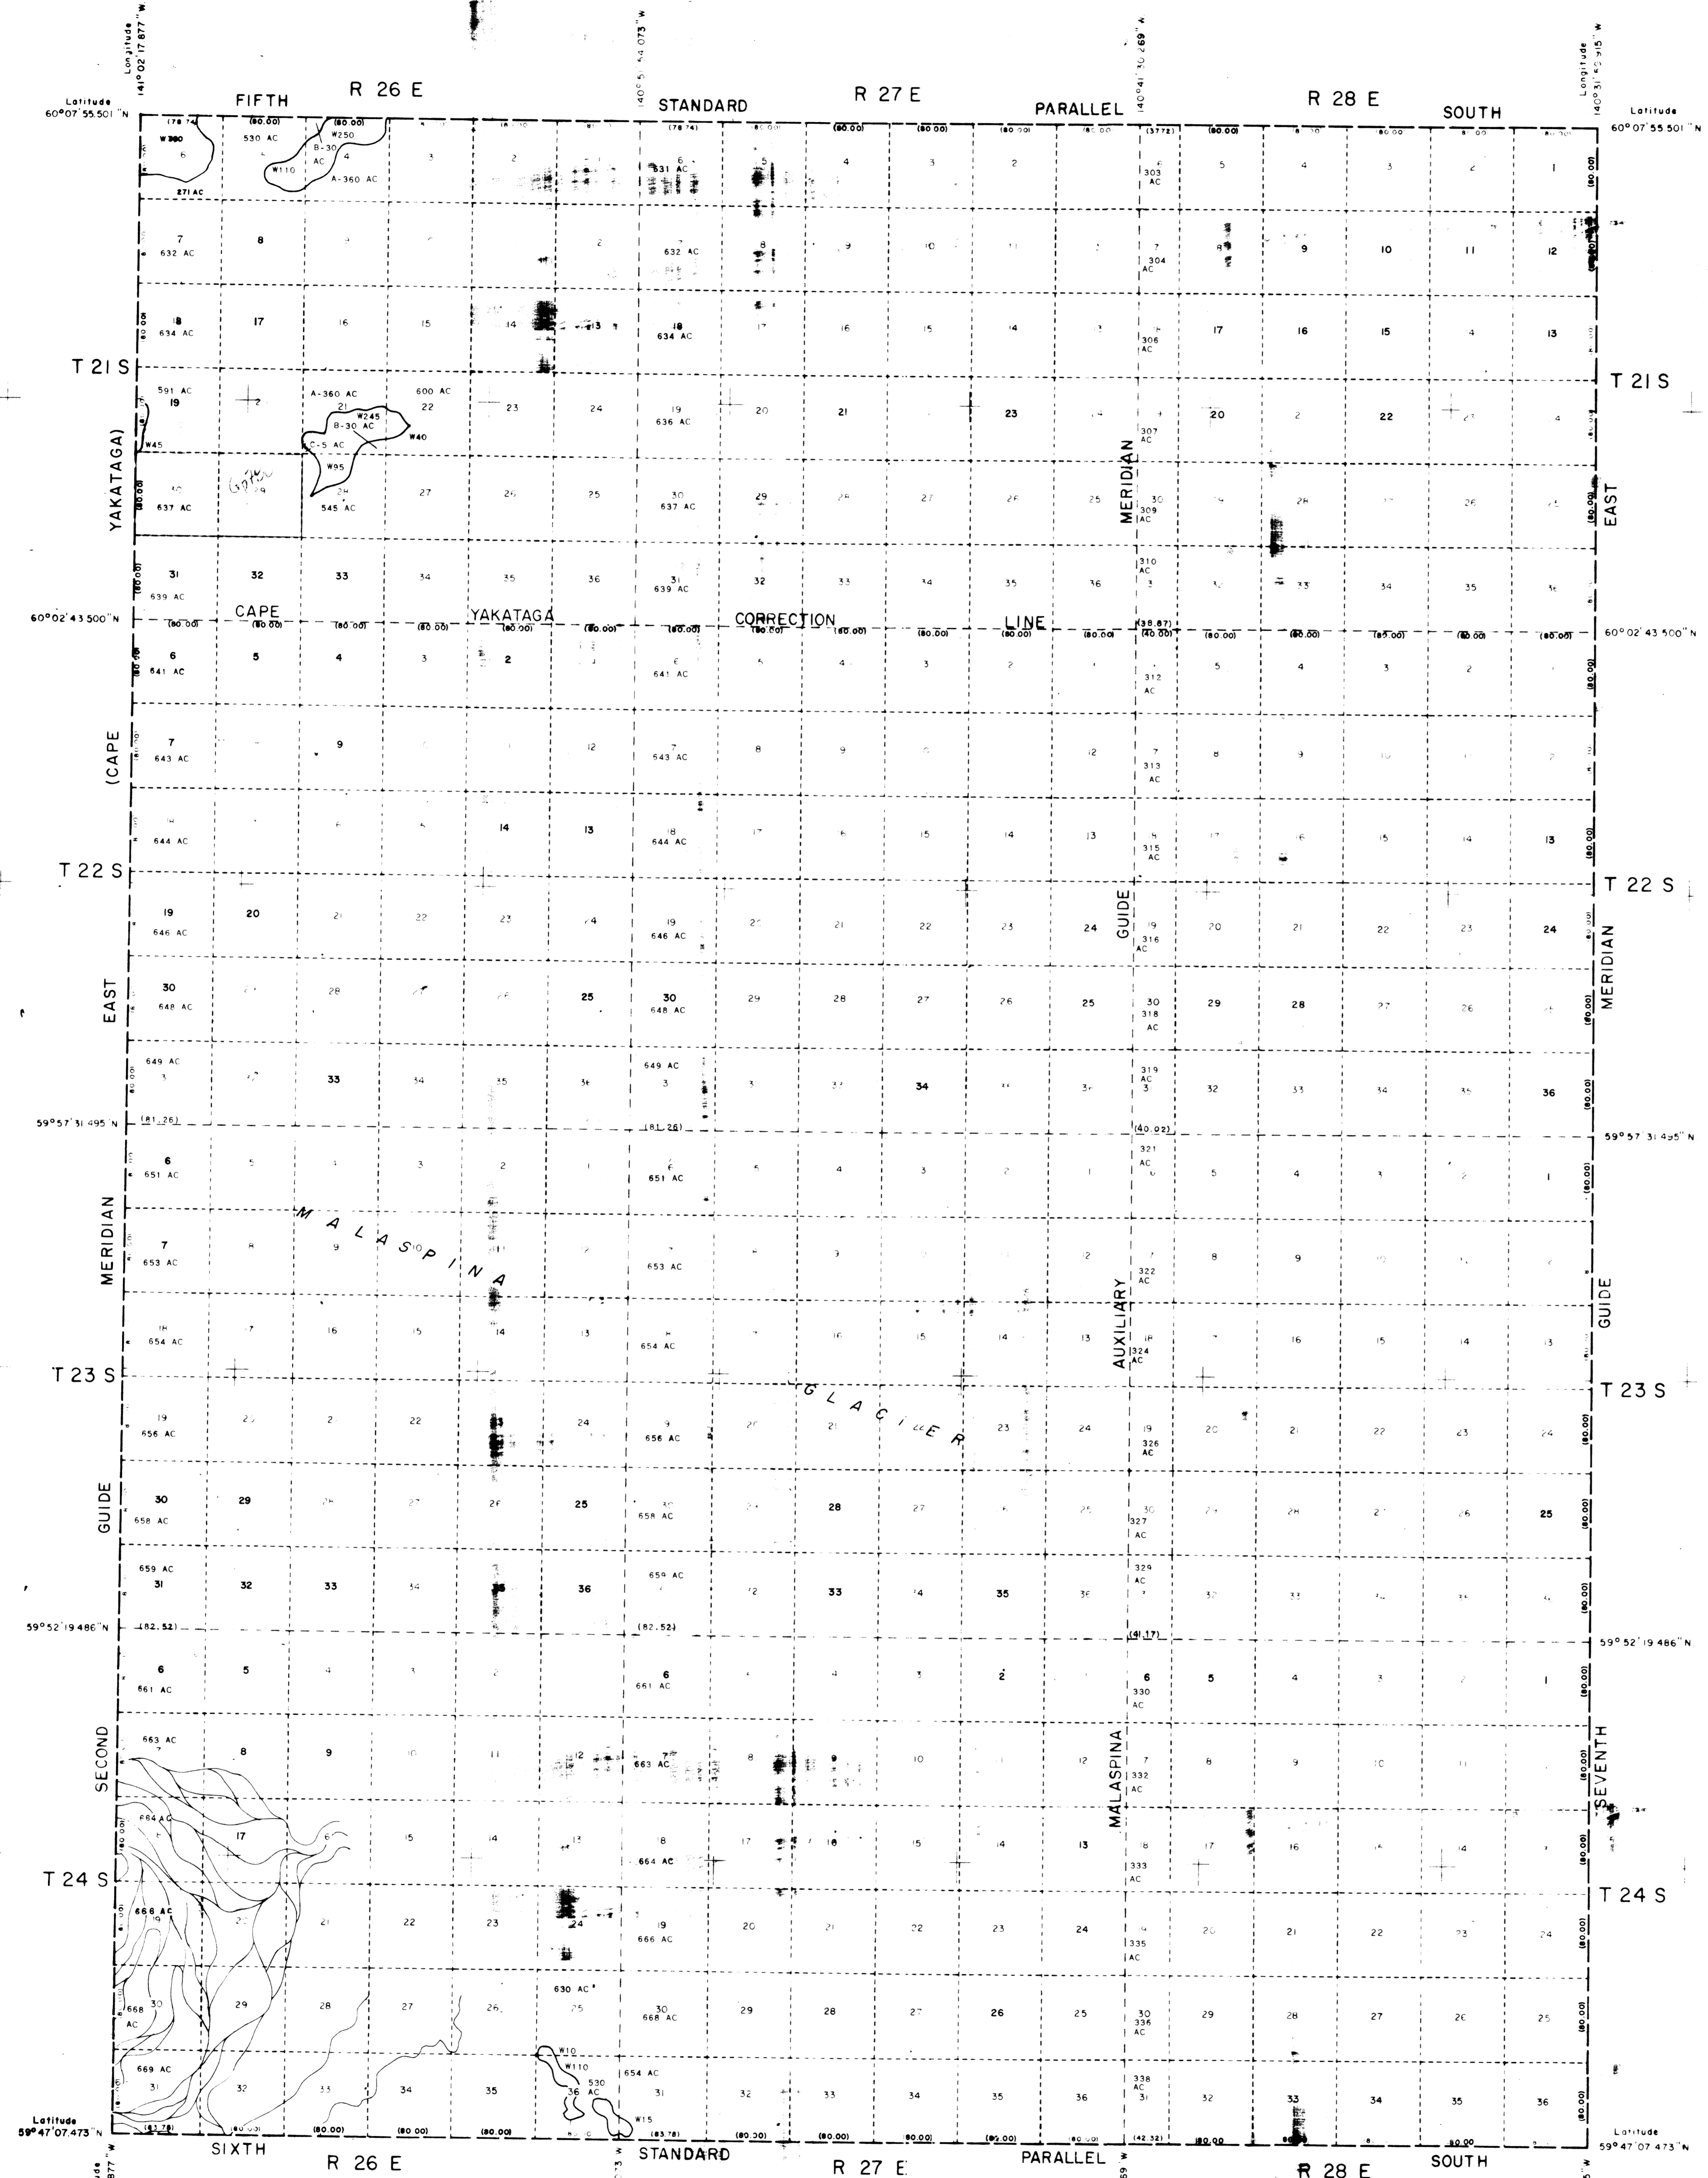

[Hatched Box] Surveyed. See official plats for areas.
 Unless otherwise shown each Section contains 640 acres.
 Fractional portions of land areas in each Section
 designated by letters A, B, C, etc.
 Water area in each Section designated by letter W
 Water area based upon USGS quadrangle sheets
 Water areas shown on this diagram are computed
 to the nearest five acres only.

DRAINAGE RELIABILITY
 DIAGRAM
 1 DRAINAGE FROM TOPOGRAPHIC
 QUADRANGLES 1:50,000 SERIES
 2 DRAINAGE FROM TOPOGRAPHIC
 QUADRANGLES 1:100,000 SERIES

Scale in Chains



UNITED STATES
 DEPARTMENT OF THE INTERIOR
 BUREAU OF LAND MANAGEMENT
 WASHINGTON, D.C. MARCH 28, 1960

This diagram represents the official
 protraction of the rectangular system
 of surveys and is hereby approved

For the Director

Donald E. ...
 Cadastral Engineering Staff Officer

