


TOWNSHIPS 25 SOUTH , RANGES 26 TO 28 EAST, COPPER RIVER MERIDIAN, ALASKA PROTRACTED (UNSURVEYED)

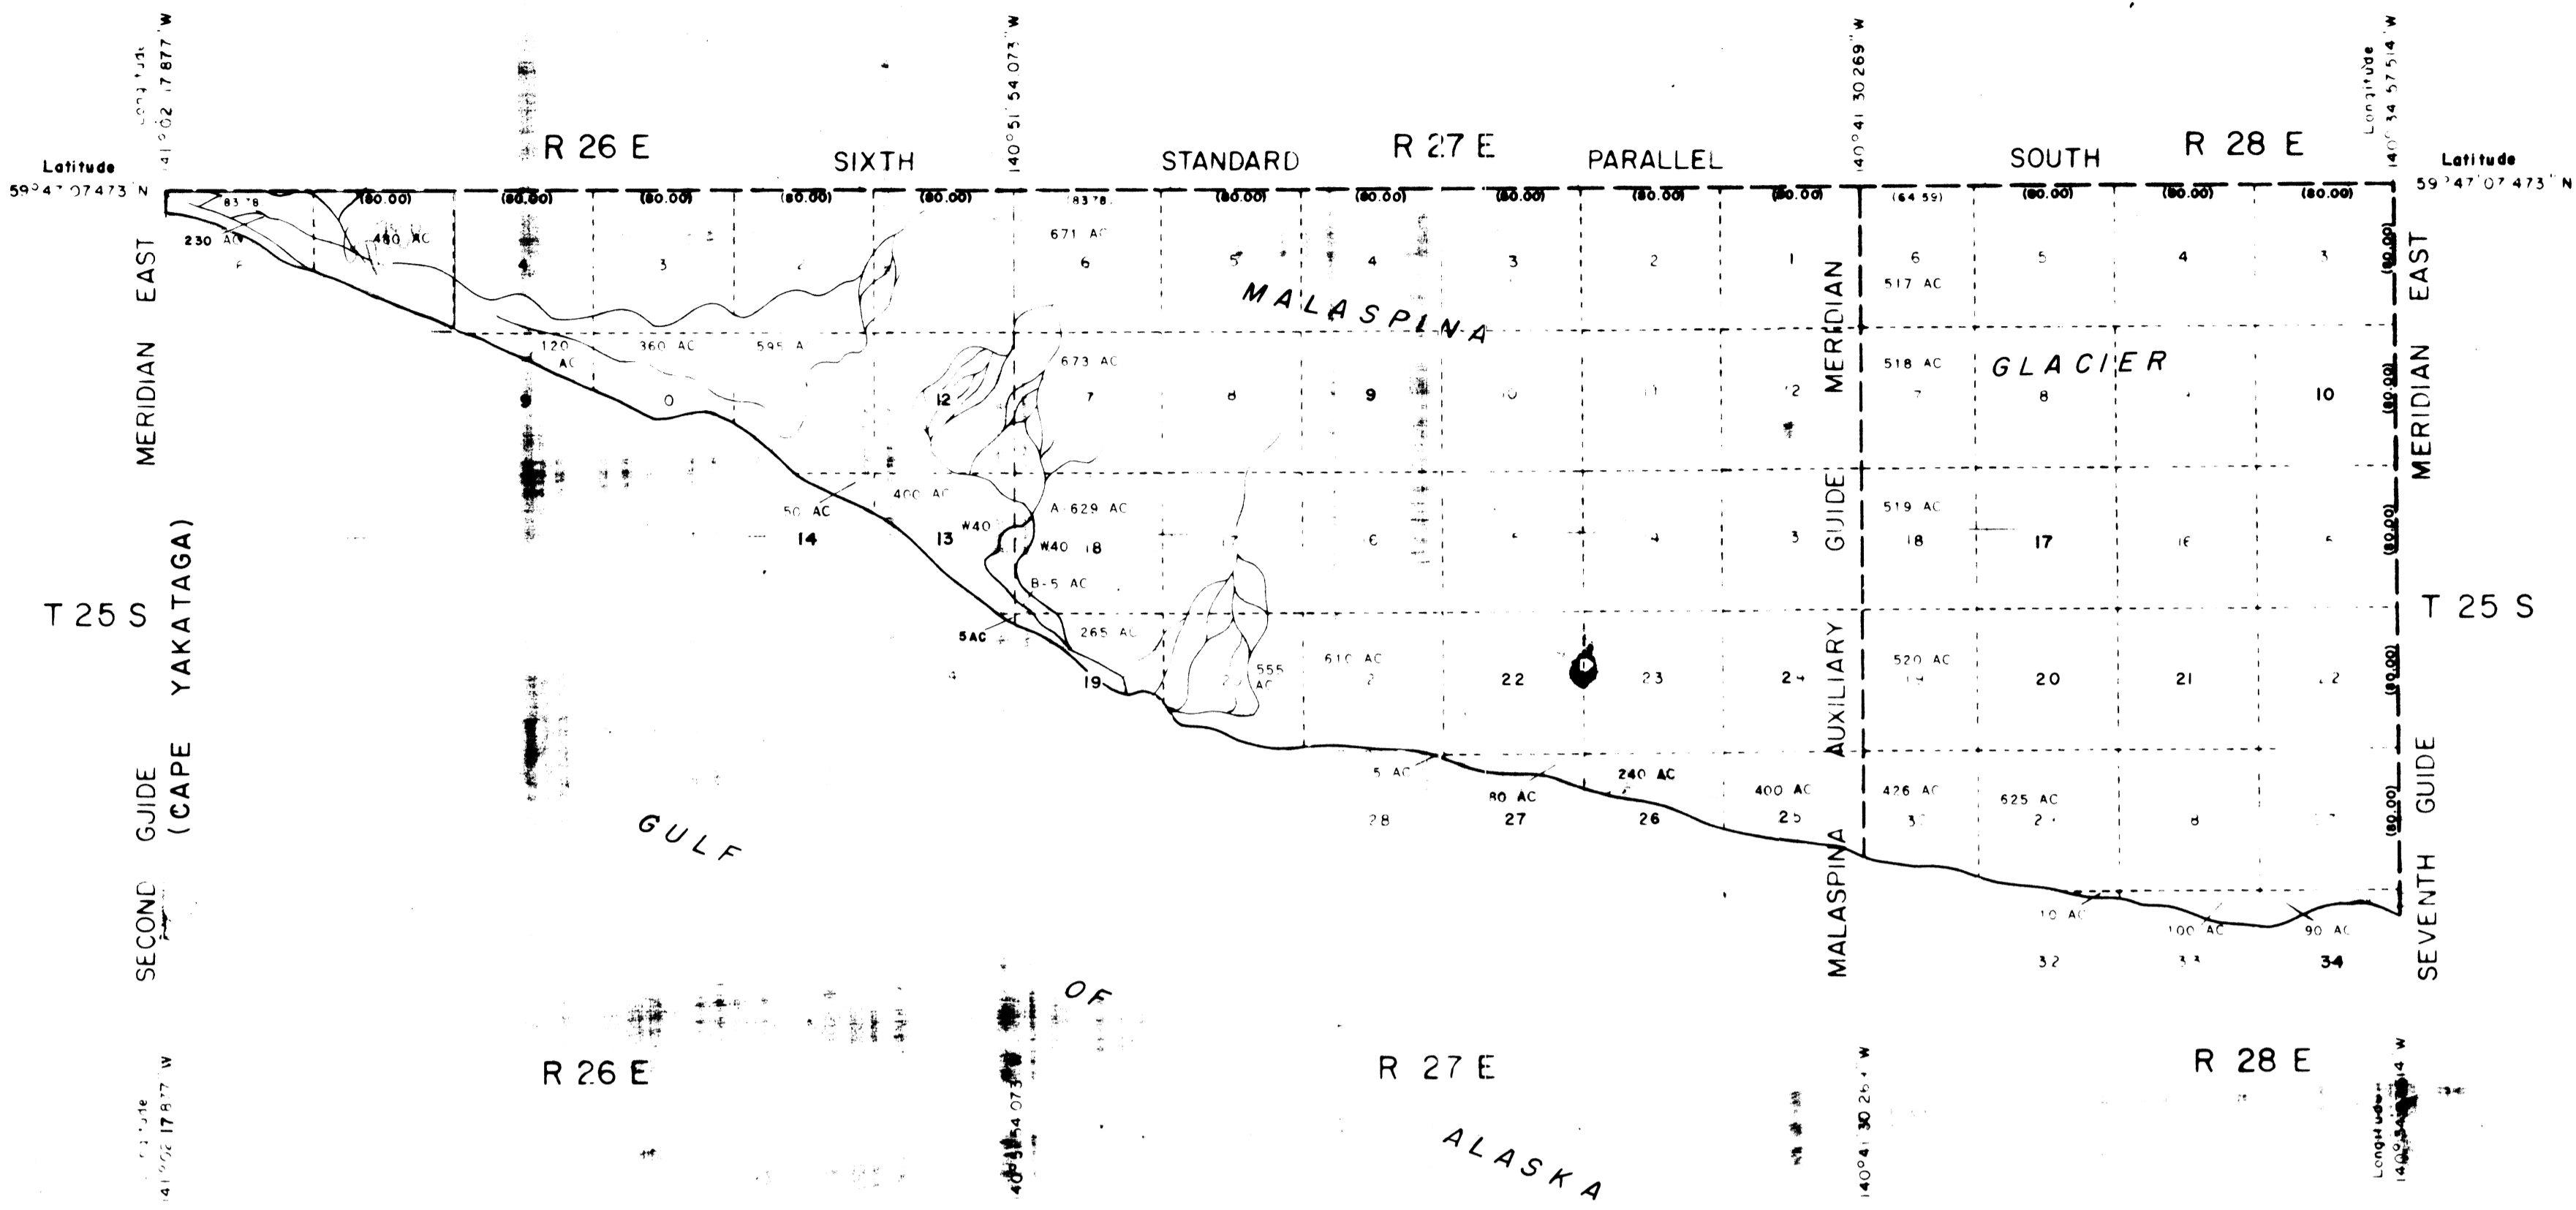


Surveyed. See official plots for areas
 Unless otherwise shown each Section contains 640
 Fractional portions of land areas in each Section
 designated by letters A, B, C, etc.
 Water area in each Section designated by letter W
 Water area based upon U.S.G.S. quadrangle sheets
 Water areas shown on this diagram are computed
 to the nearest five acres only.

DIAPHRAGM RELIABILITY
 QUADRANGLE

1	2
3	4
5	6
7	8

1 DRAWN FROM TOPOGRAPHIC
 QUADRANGLES 1:250,000 SERIES
 2 DRAWN FROM 1:50,000 QUAD-
 RANGLES 1:250,000 SERIES

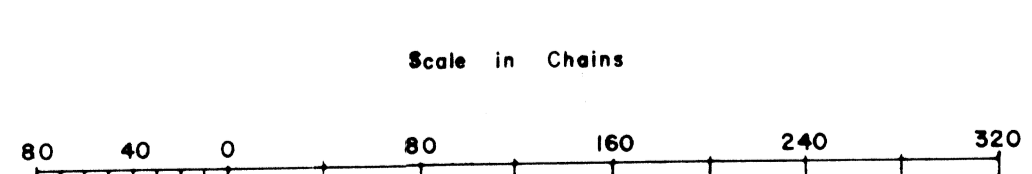

UNITED STATES
 DEPARTMENT OF THE INTERIOR
 BUREAU OF LAND MANAGEMENT
 WASHINGTON, D.C. MARCH 28, 1960

This diagram represents the official
 protraction of the rectangular system
 of surveys and is hereby approved

For the Director
Donald Clement
 Cadastral Engineering Staff Officer

