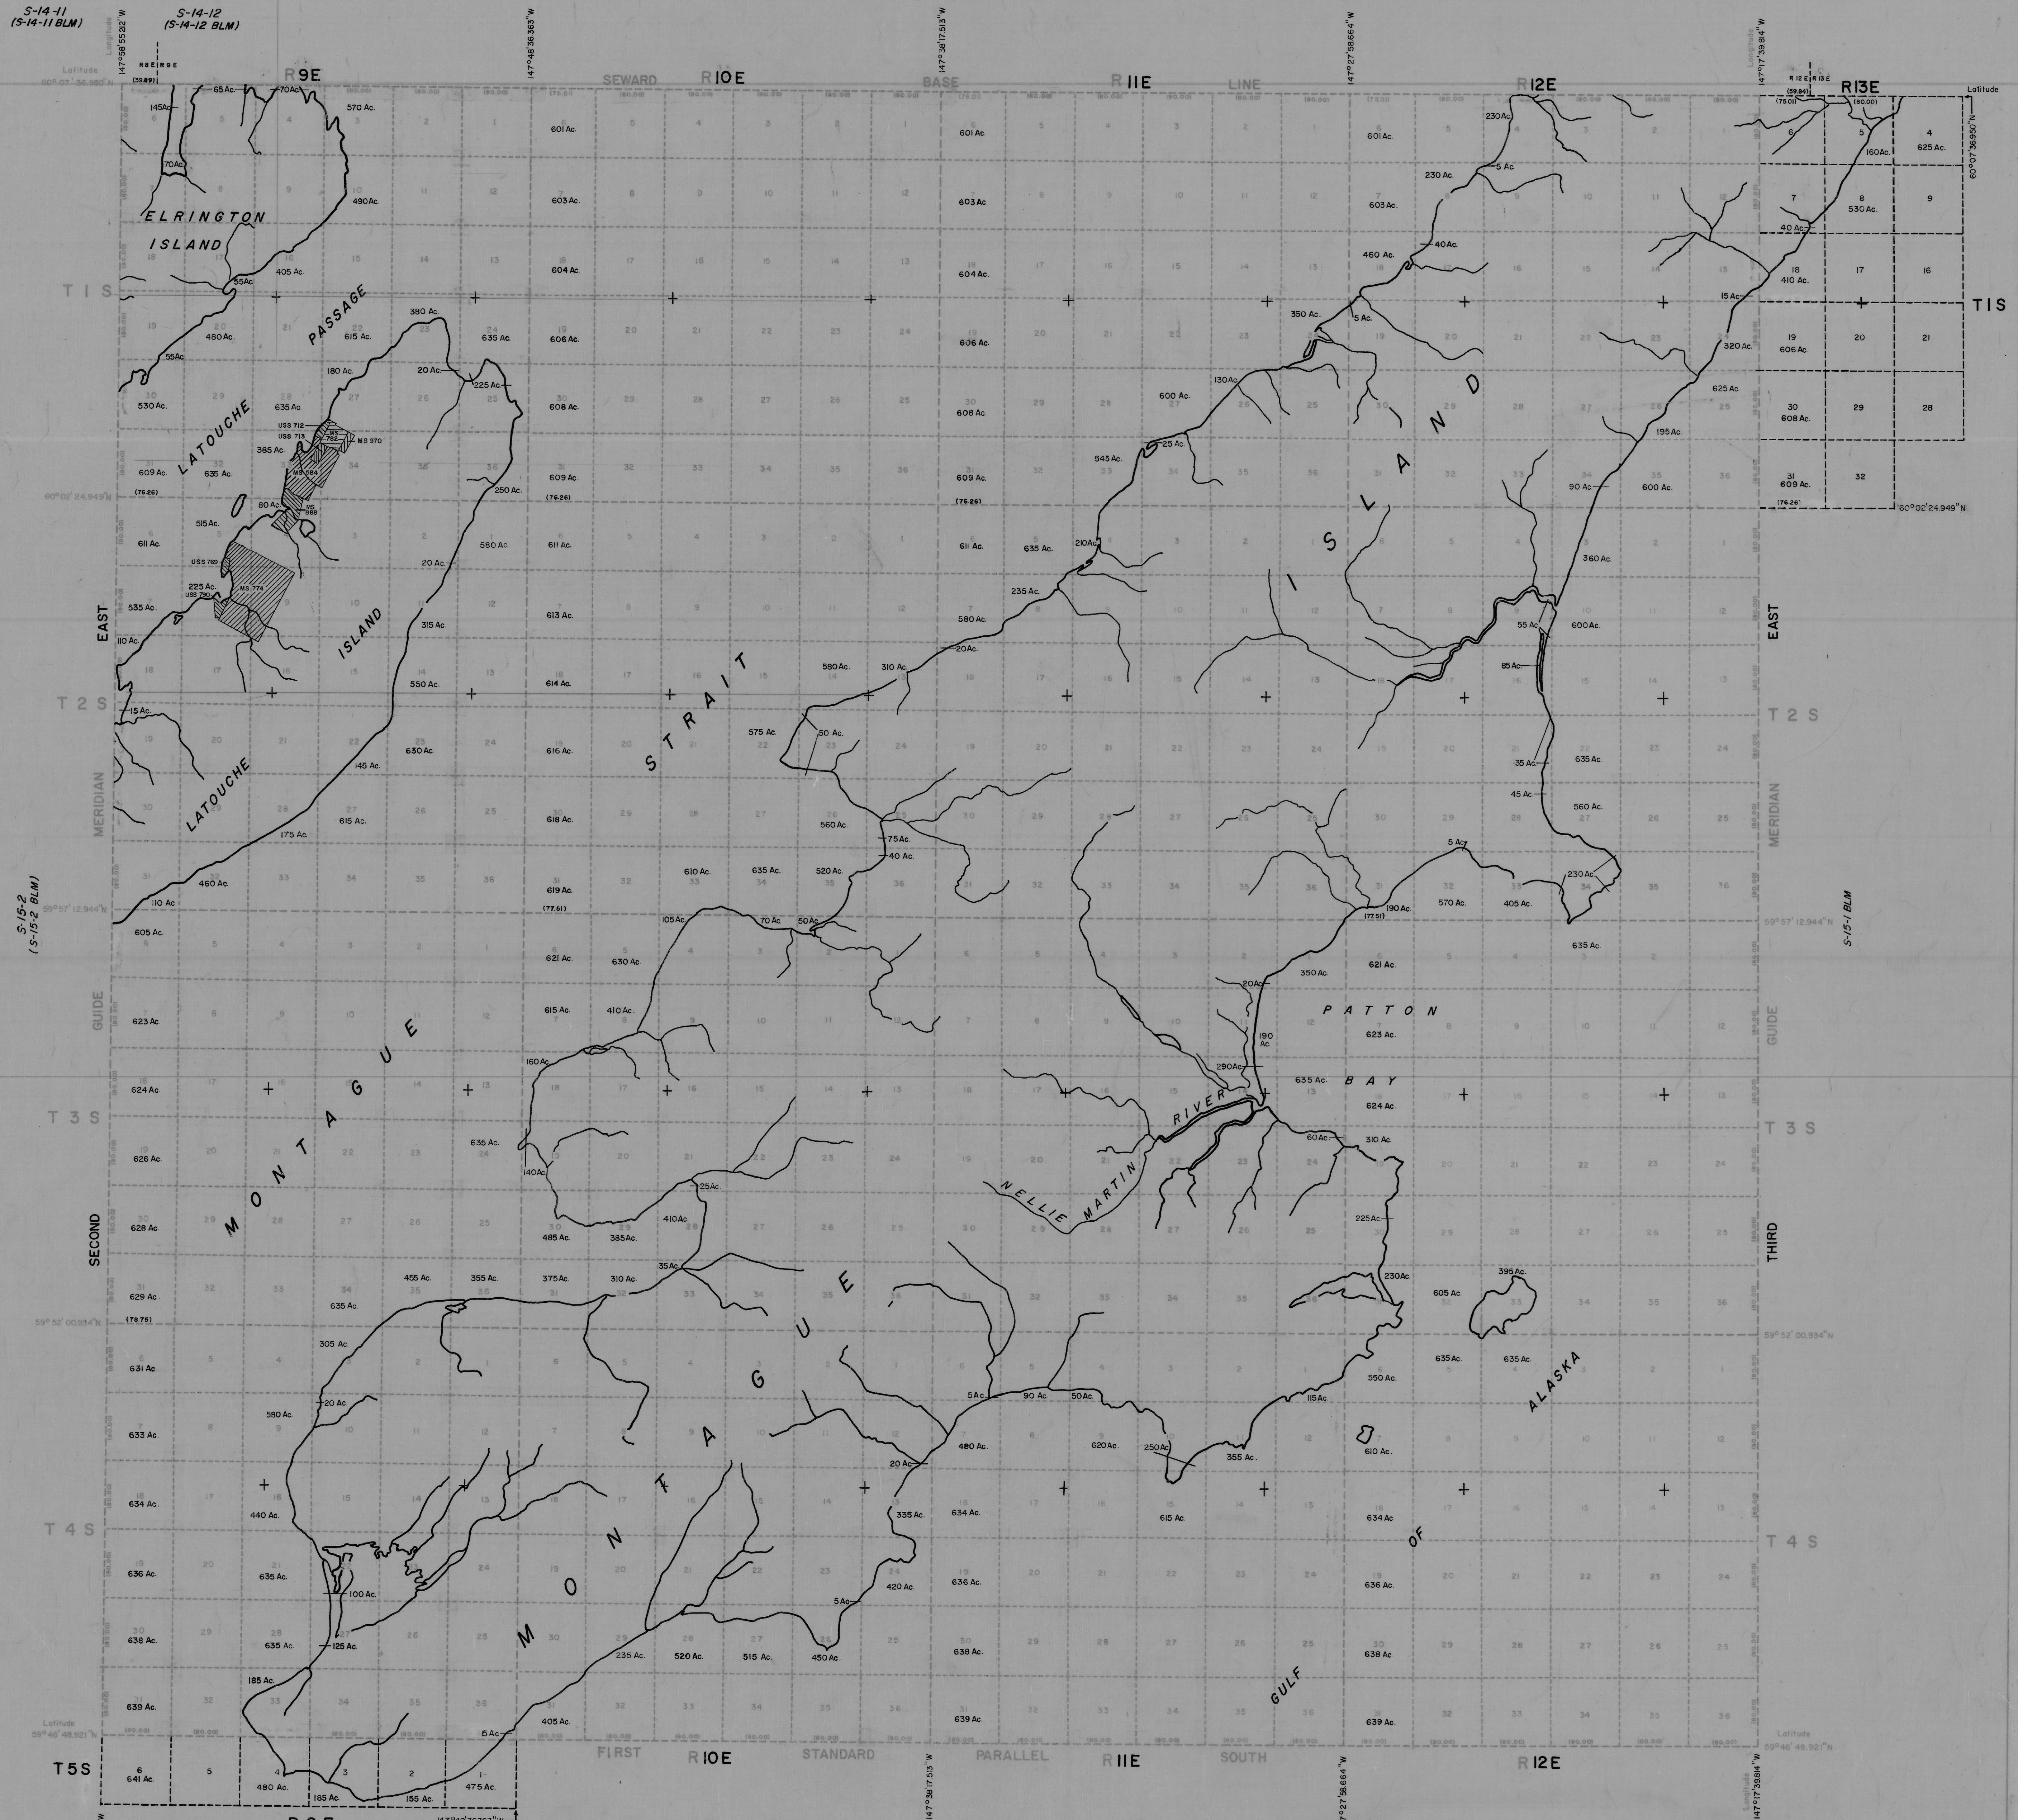

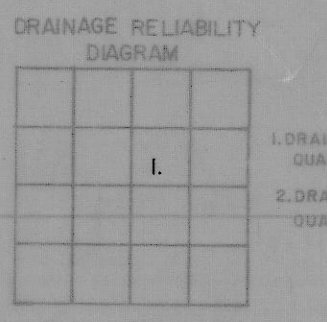


TOWNSHIPS 1 TO 5 SOUTH, RANGES 9 TO 13 EAST, SEWARD MERIDIAN, ALASKA
PROTRACTED (UNSURVEYED)



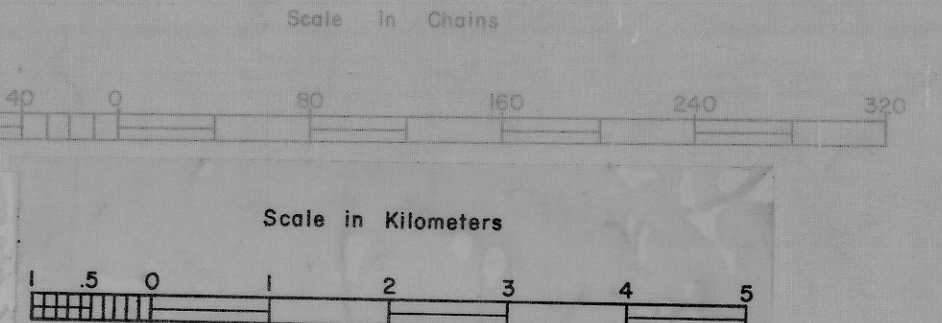
 Surveyed. See official plats for areas.
 Unless otherwise shown each Section contains 640 acres.



1. DRAINAGE FROM TOPOGRAPHIC QUADRANGLES 100000 SERIES.
 2. DRAINAGE FROM TOPOGRAPHIC QUADRANGLES 100000 SERIES.

Water areas based upon U.S.G.S. quadrangle sheets.
 Water areas computed to nearest five acres.

1 meter = 3.2808333 U.S. survey ft.
 1 meter = .0497096 U.S. chain
 1 U.S. acre = .404687 Hectare



5/19/72 Added the following surveys on Latouche Island at T1S, T2S, R9E, SM: USS 712, 713, 769, 790 and MS 384, 774, 786, 889, 970
 DATE REVISION

LRE
 DRN CKD APP

STATE OF ALASKA
 DEPARTMENT OF NATURAL RESOURCES
 DIVISION OF LANDS
 ANCHORAGE, ALASKA
GRID NO. S-15-1
 Traced by *[Signature]* Checked by *[Signature]*
 Approved Recommended *[Signature]*
 Approved *[Signature]* Director Date August 4, 1980
 RESCOE E. BELL