


Z:\project\2644.01 DOT\_N 2018 Survey Term Kivalina ROW\Survey\ACAD\00162\_RW\_Parcel.dwg Jul 19, 2018 - 9:57am

# COMPUTATION DIAGRAM

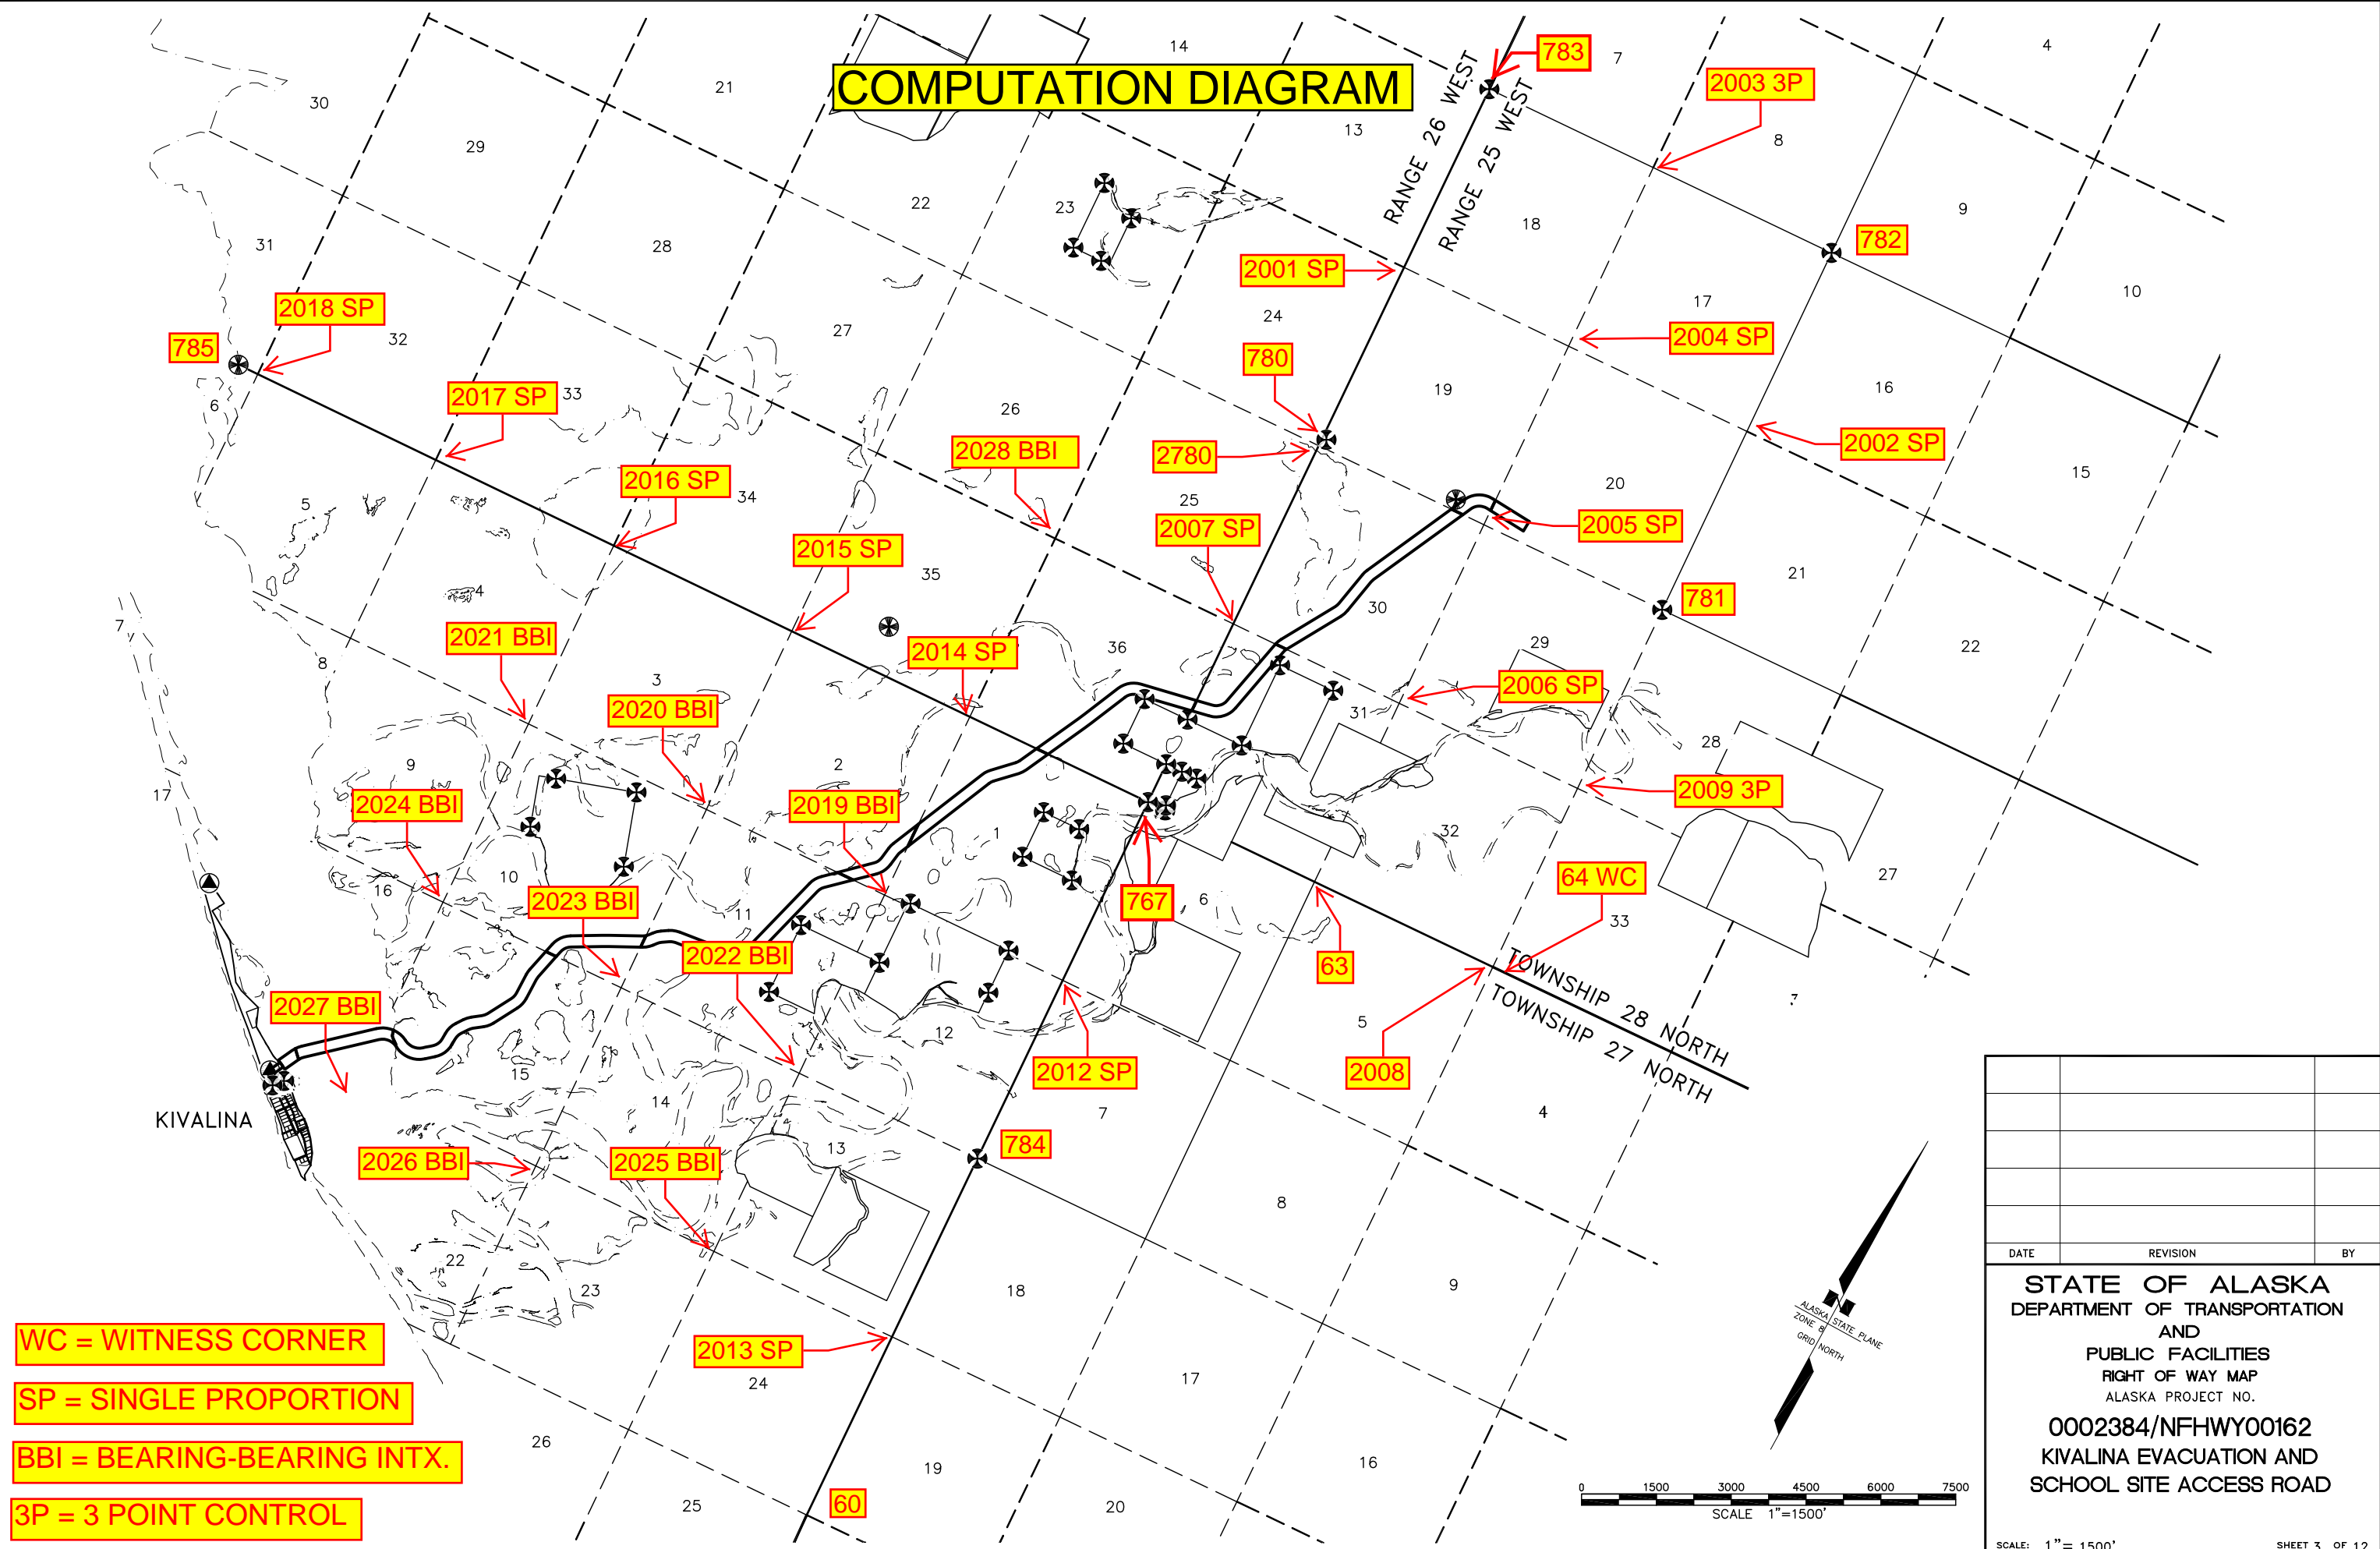

WC = WITNESS CORNER

SP = SINGLE PROPORTION

BBI = BEARING-BEARING INTX.

3P = 3 POINT CONTROL

DATE	REVISION	BY

STATE OF ALASKA  
 DEPARTMENT OF TRANSPORTATION  
 AND  
 PUBLIC FACILITIES  
 RIGHT OF WAY MAP  
 ALASKA PROJECT NO.  
 0002384/NFHwy00162  
 KIVALINA EVACUATION AND  
 SCHOOL SITE ACCESS ROAD