


SURVEYED TOWNSHIP 1 SOUTH RANGE 2 WEST OF THE FAIRBANKS MERIDIAN, ALASKA

STATUS OF PUBLIC DOMAIN
LAND AND MINERAL TITLES

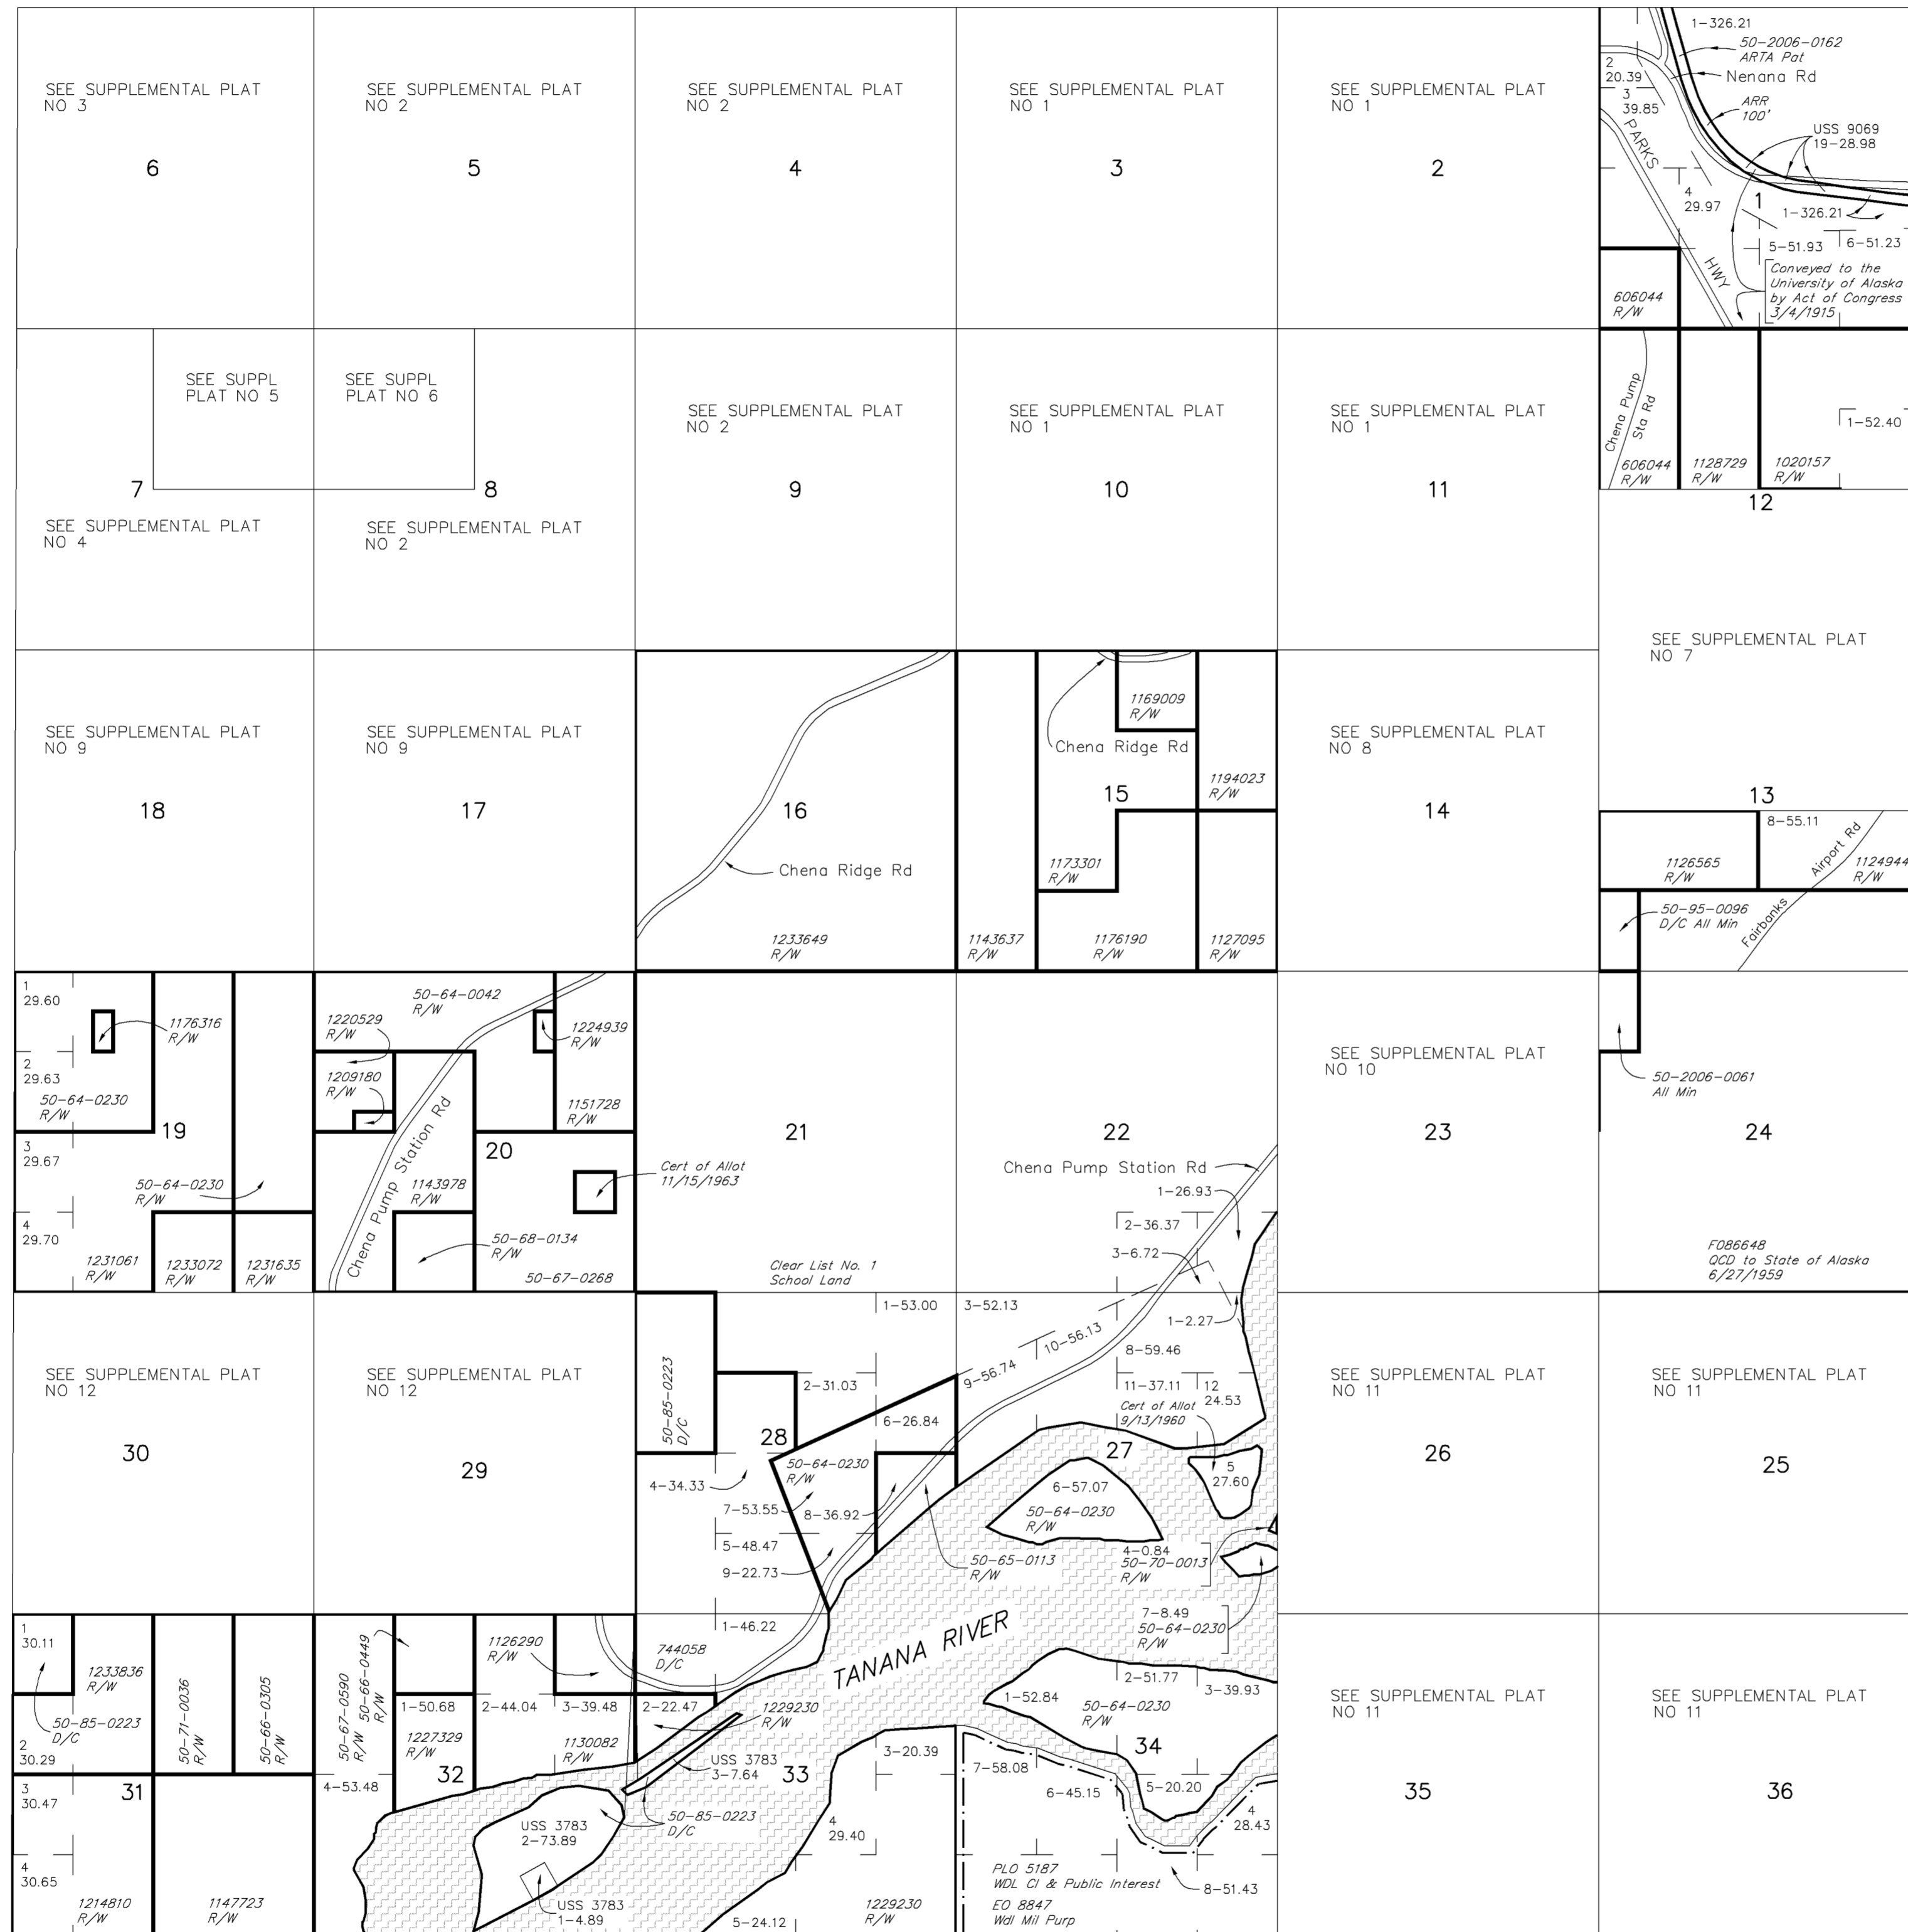


MTP

FOR ORDERS EFFECTING DISPOSAL OR USE OF UN-IDENTIFIED LANDS WITHDRAWN FOR CLASSIFICATION MINERALS, WATER AND/OR OTHER PUBLIC PURPOSES REFER TO INDEX OF MISCELLANEOUS DOCUMENTS.

- F31637 SS entire Tp
- F84662 IC affects Lds W/1 Railroad Right of Way 25' each side of the center line
 - Secs 1, 2 within W1/2SE1/4
 - Sec 23: within W1/2SE1/4
 - Sec 24: within S1/2
 - Sec 25: within Lots 1-3, NW1/4SW1/4, NE1/4NW1/4, W1/2NW1/4
 - Sec 26: NE1/4, N1/2SE1/4
- F84665 QCD
 - Sec 1
 - Sec 11: SE1/4SE1/4
 - Sec 12: W1/2
 - Sec 14: Lots 1, 6, 10, 25, 32, 44, 45, 54, 65, 77, 86
 - Sec 22: Lots 1-3, S1/2NE1/4, N1/2SE1/4
 - Sec 23: Lots 2, 6, W1/2NW1/4
 - Sec 27: Lots 3, 8-11
- F89372 SS Amdt PL 96-487 Sec 906(e) Top Filed
- FF94683 RDI issued 4/22/2015 (Tanana River)

Lat 64°46'36"N
Long 147°50'45.8"W

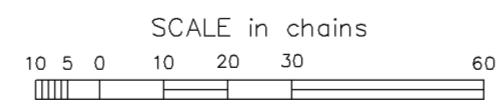

WARNING:
This plot is the Bureau's Record of Title, and should be used only as a graphic display of the township survey data. Records hereon do not reflect title changes which may have been effected by lateral movements of rivers or other bodies of water. Refer to the cadastral surveys for official survey information.

CURRENT TO	
6-3-2016	Fbx Mer T 1 S R 2 W

ACAD

SURVEYED TOWNSHIP 1 SOUTH RANGE 2 WEST OF THE FAIRBANKS MERIDIAN, ALASKA

STATUS OF PUBLIC DOMAIN
LAND AND MINERAL TITLES

**MTP
SUPPL SECS 2,3,10,11**
NO 1

FOR ORDERS EFFECTING DISPOSAL OR USE OF UN-IDENTIFIED LANDS WITHDRAWN FOR CLASSIFICATION MINERALS, WATER AND/OR OTHER PUBLIC PURPOSES REFER TO INDEX OF MISCELLANEOUS DOCUMENTS.

F31637 SS entire Tp

F84665 QCD W/A
Sec 11: SE1/4SE1/4

F84662 IC affects Lds W/A Railroad Right of Way 25' each side of the center line
Sec 2: within W1/2SE1/4

F89372 SS Amdt PL 96-487 Sec 906(e) Top Filed



SCALE in chains
0 5 10 20

WARNING:
This plot is the Bureau's Record of Title, and should be used only as a graphic display of the township survey data. Records hereon do not reflect title changes which may have been effected by lateral movements of rivers or other bodies of water. Refer to the cadastral surveys for official survey information.

CURRENT TO	
8-30-2012	

NO 1
Fbx Mer
T 1 S
R 2 W
ACAD

SURVEYED TOWNSHIP 1 SOUTH RANGE 2 WEST OF THE FAIRBANKS MERIDIAN, ALASKA

STATUS OF PUBLIC DOMAIN
LAND AND MINERAL TITLES



**MTP
SUPPL SEC 6**

NO 3

FOR ORDERS EFFECTING DISPOSAL OR USE OF UN-IDENTIFIED LANDS WITHDRAWN FOR CLASSIFICATION MINERALS, WATER AND/OR OTHER PUBLIC PURPOSES REFER TO INDEX OF MISCELLANEOUS DOCUMENTS.

F31637 SS entire Tp

F89372 SS Amdt PL 96-487 Sec 906(e) Top Filed

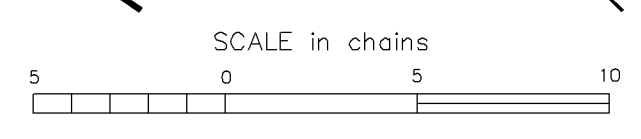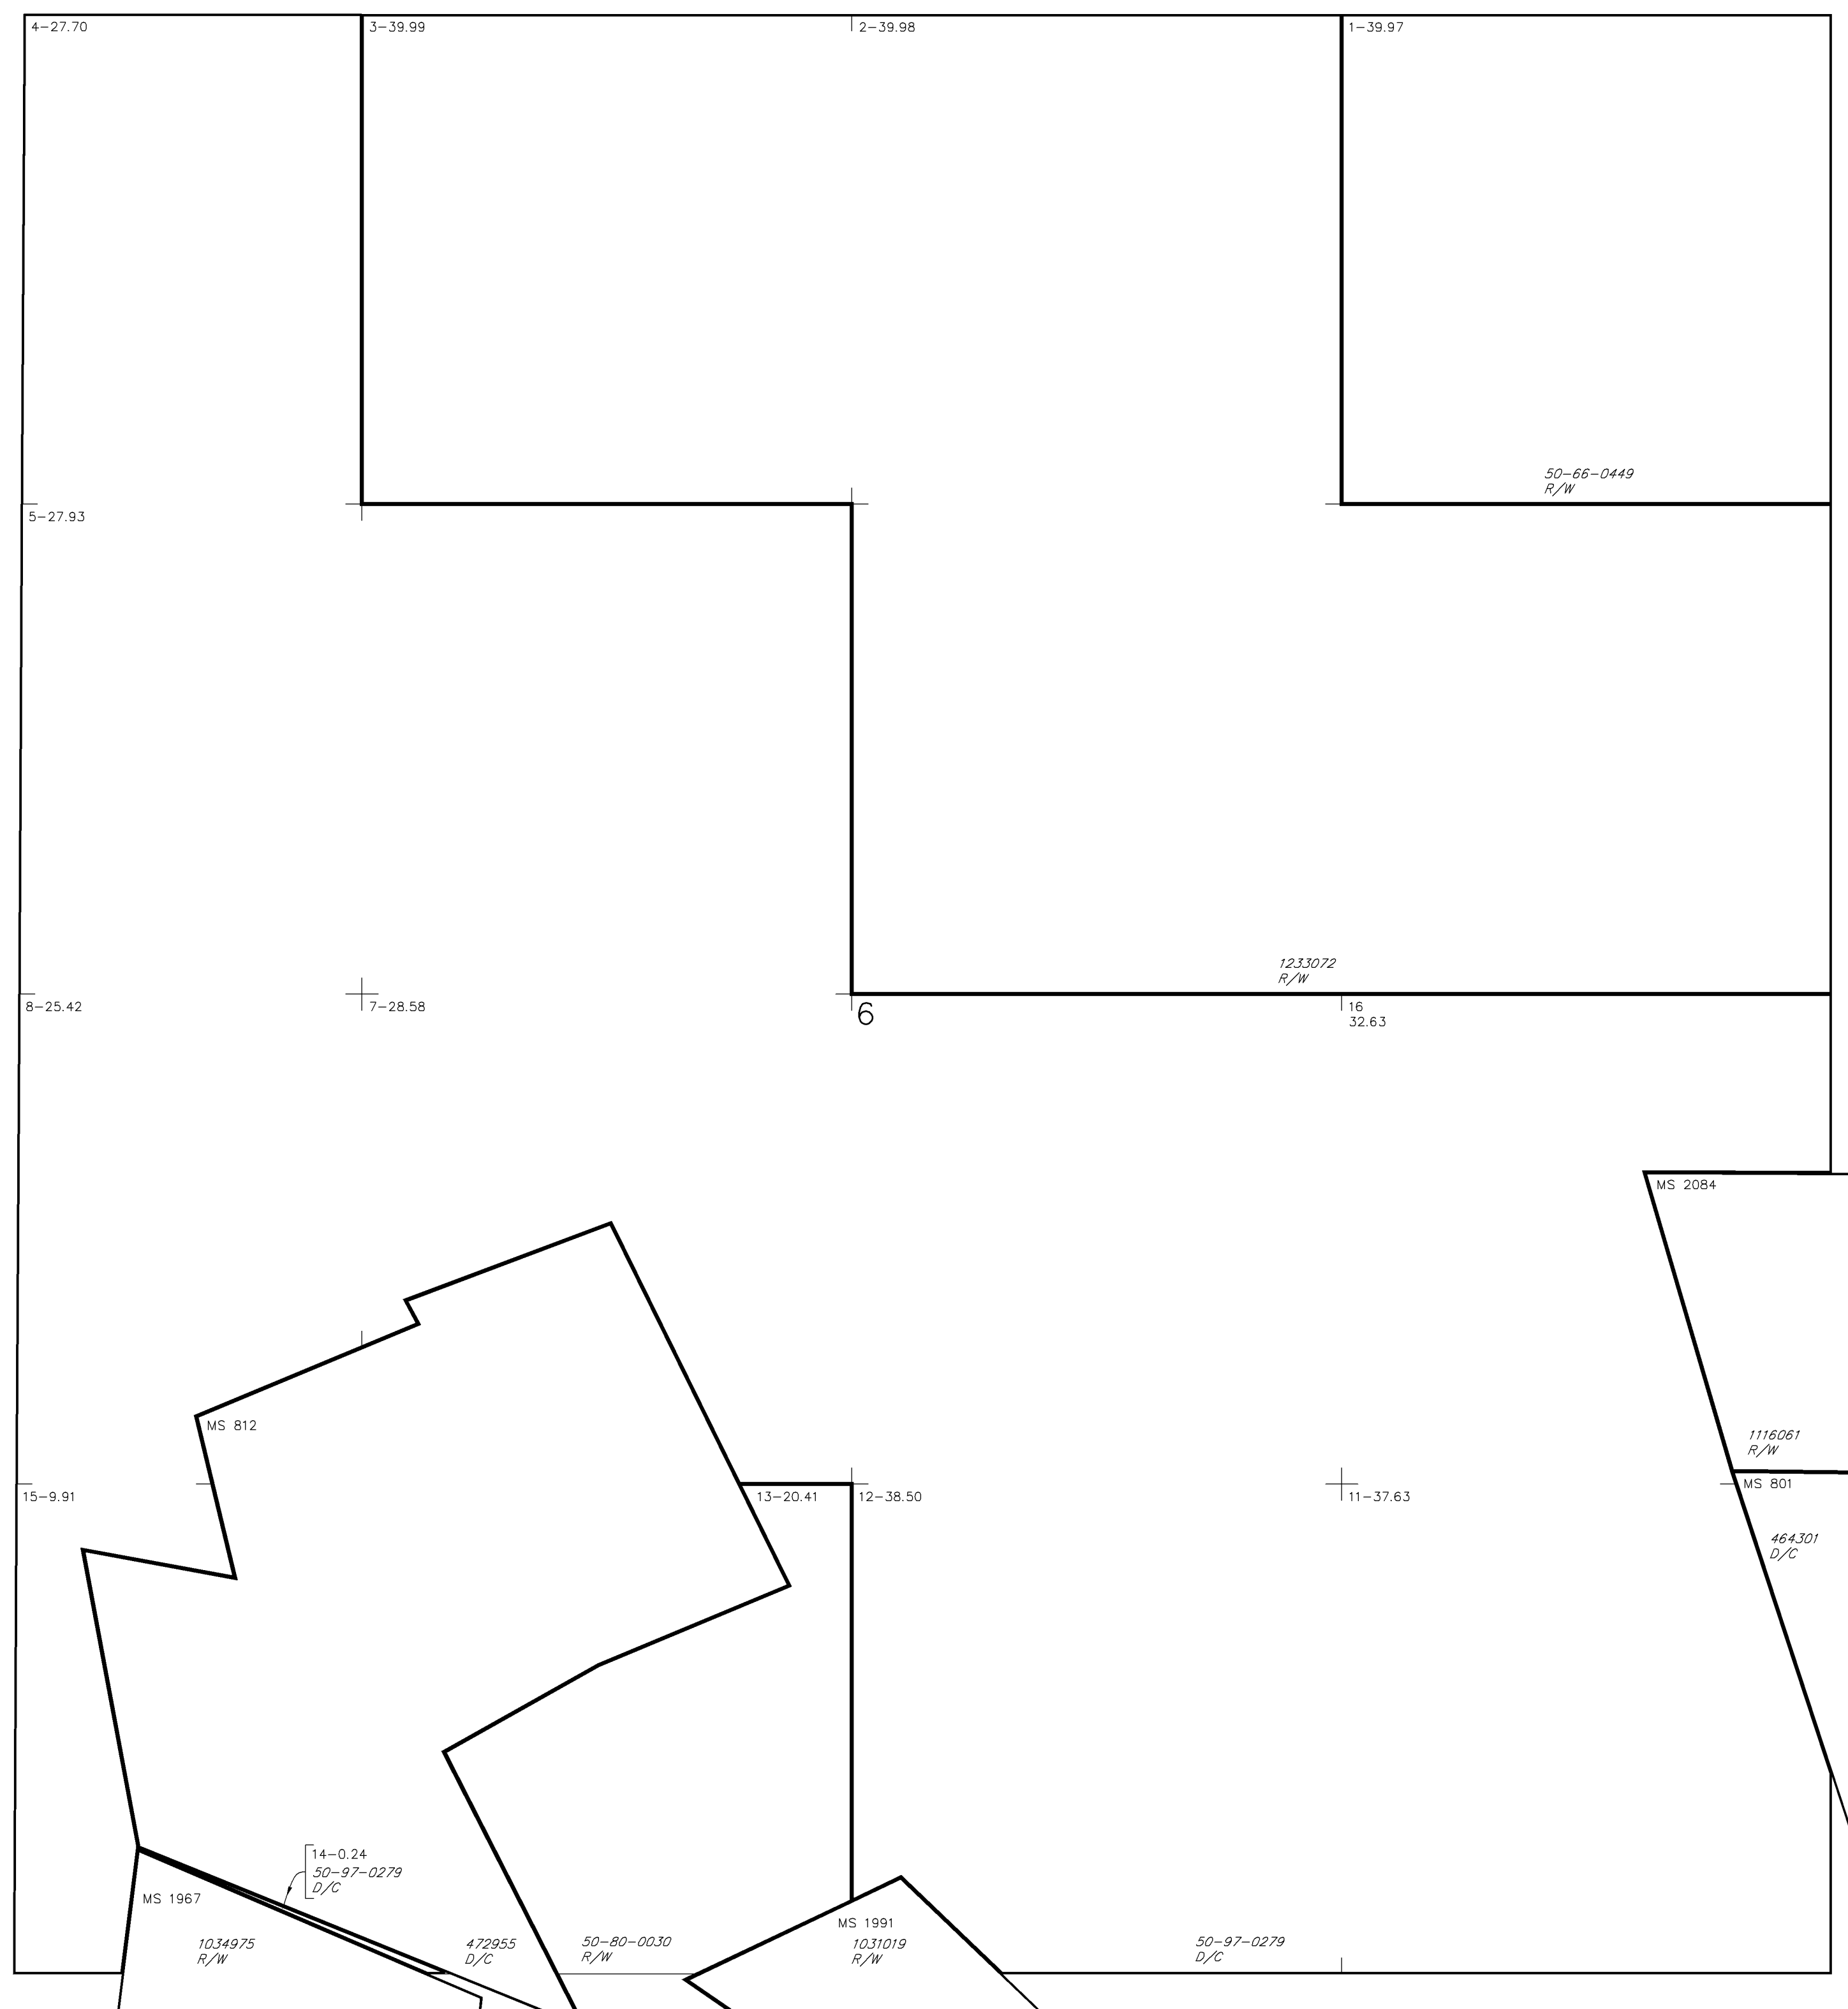


WARNING:
This plot is the Bureau's Record of Title, and should be used only as a graphic display of the township survey data. Records hereon do not reflect title changes which may have been effected by lateral movements of rivers or other bodies of water. Refer to the cadastral surveys for official survey information.

CURRENT TO	
10-21-2009	

NO 3
Fbx Mer
T 1 S
R 2 W
ACAD

SURVEYED TOWNSHIP 1 SOUTH RANGE 2 WEST OF THE FAIRBANKS MERIDIAN, ALASKA

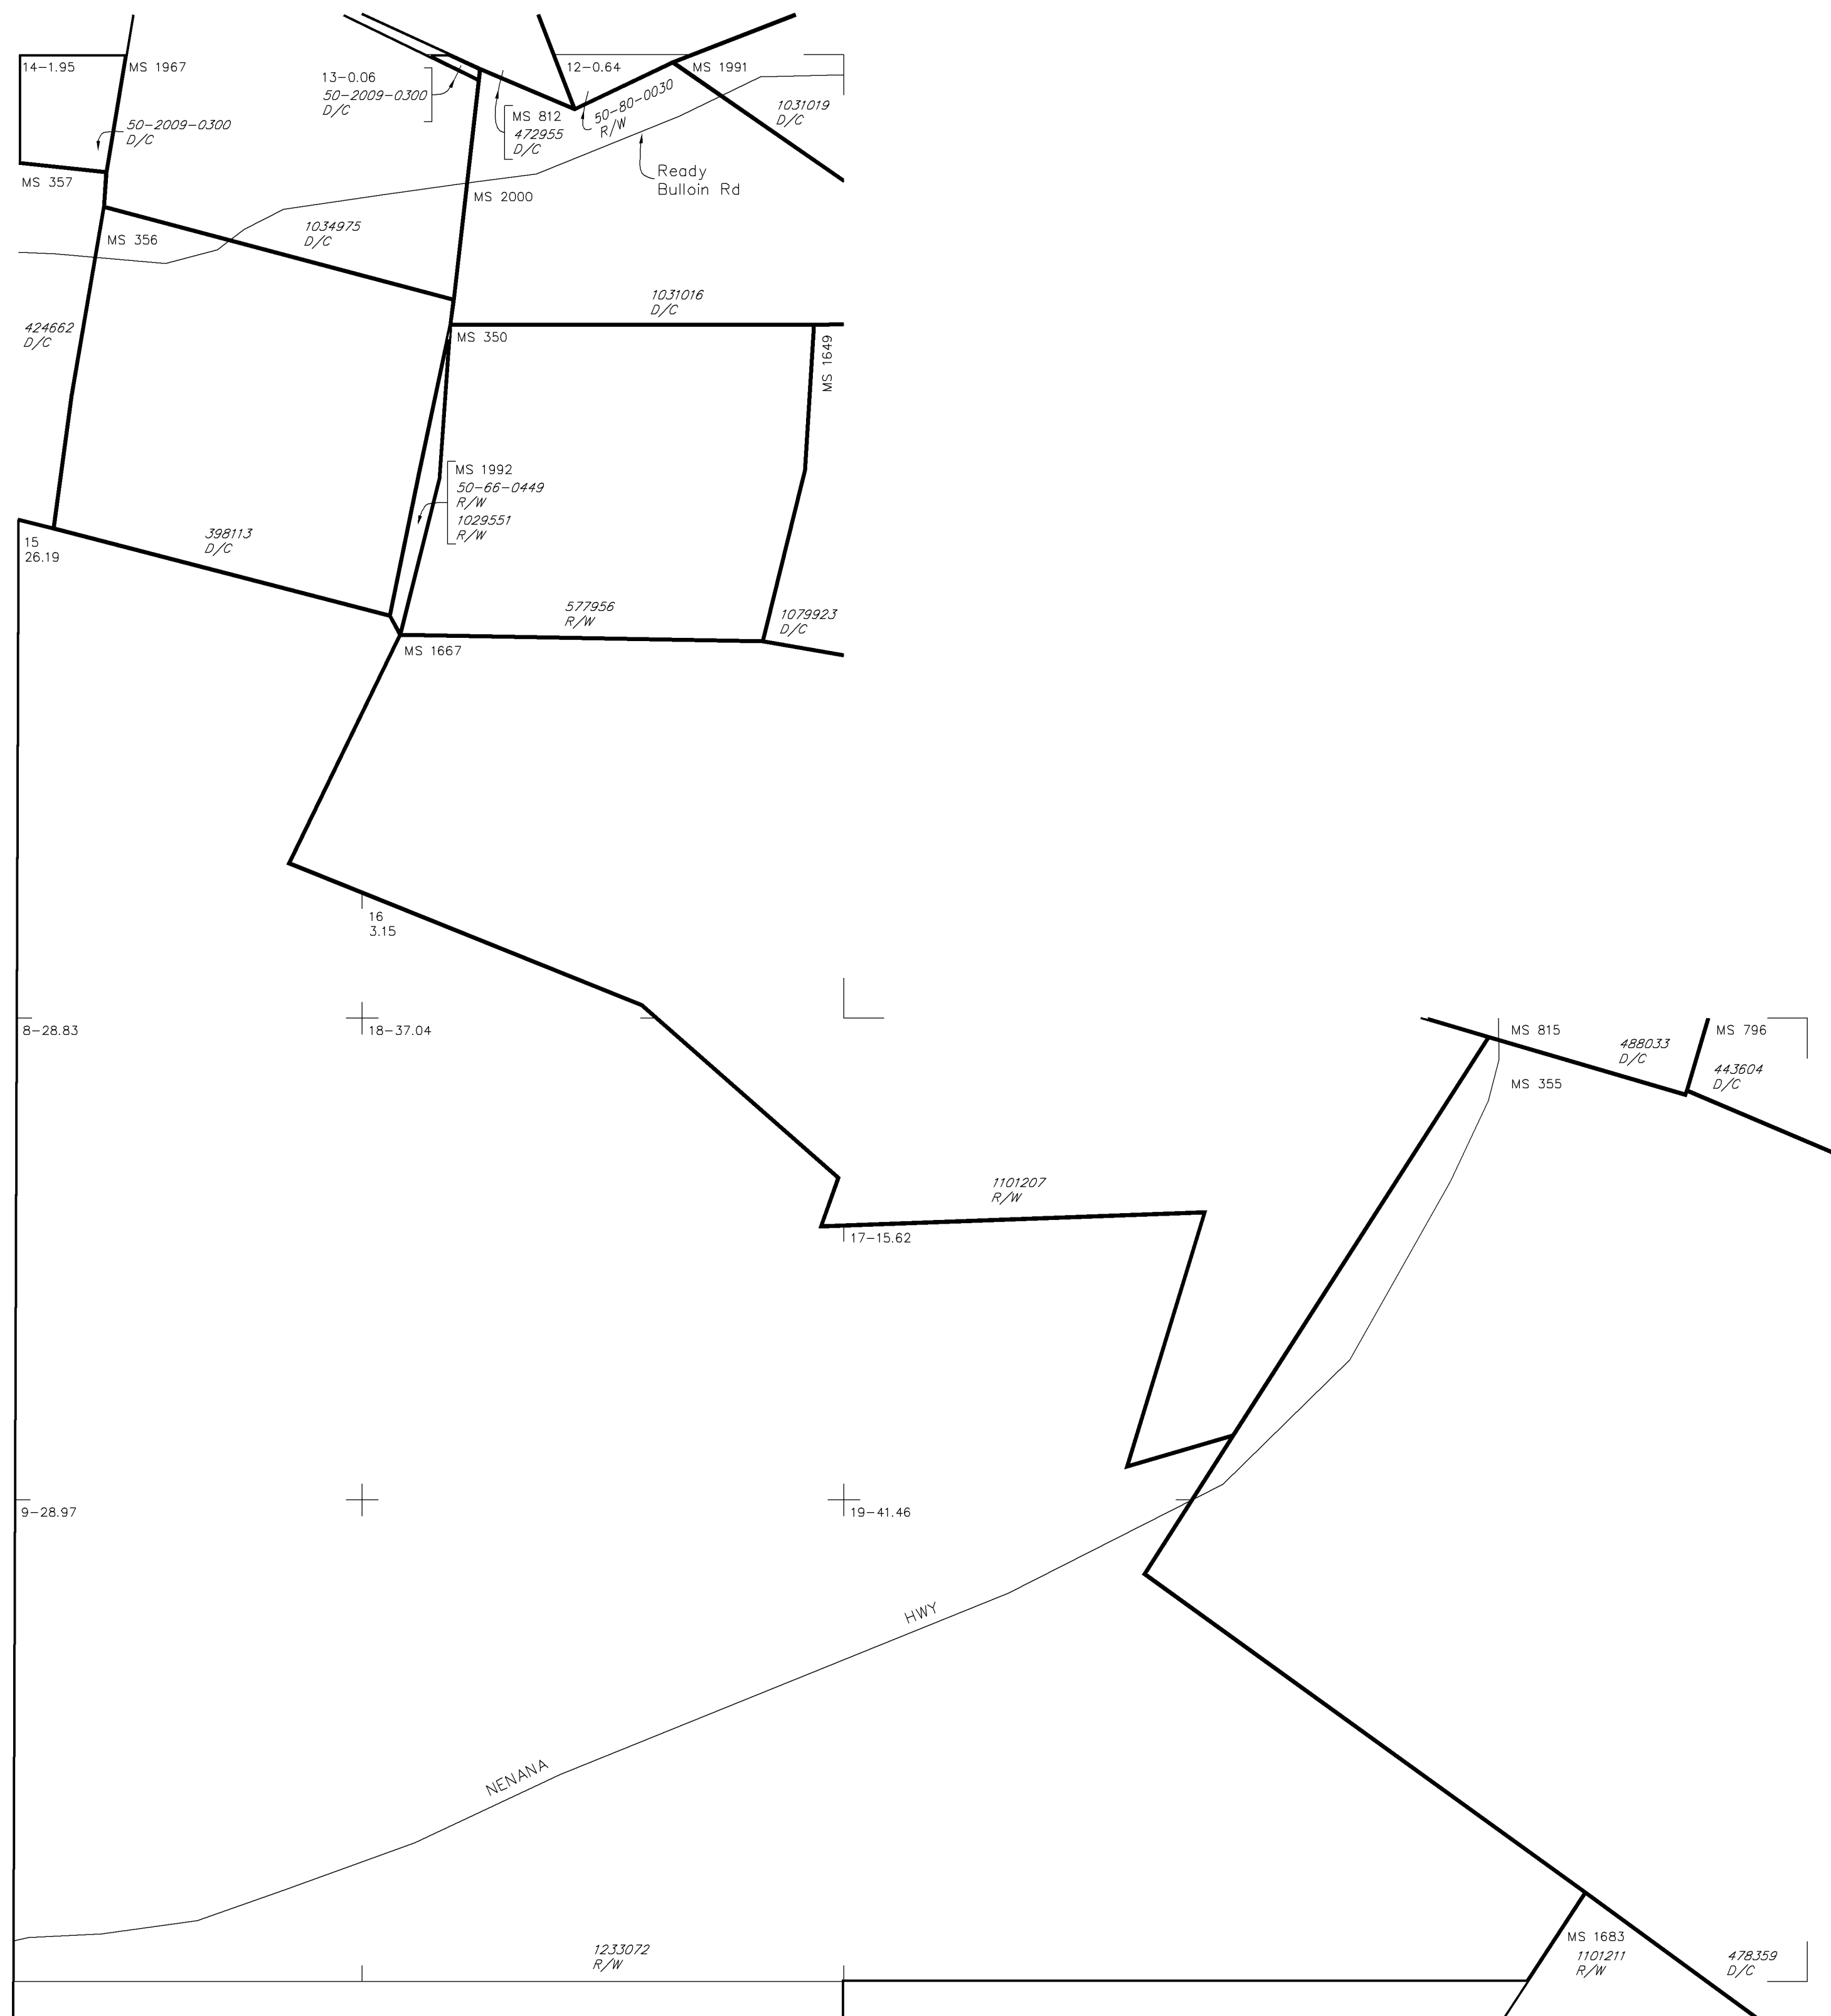

STATUS OF PUBLIC DOMAIN
LAND AND MINERAL TITLES


**MTP SUPPL
NW1/4 S1/2 SEC 7**

NO 4

FOR ORDERS EFFECTING DISPOSAL OR USE OF UN-
IDENTIFIED LANDS WITHDRAWN FOR CLASSIFICATION
MINERALS, WATER AND/OR OTHER PUBLIC PURPOSES
REFER TO INDEX OF MISCELLANEOUS DOCUMENTS.

F31637 SS entire Tp

F89372 SS Amdt PL 96-487 Sec 906(e) Top Filed

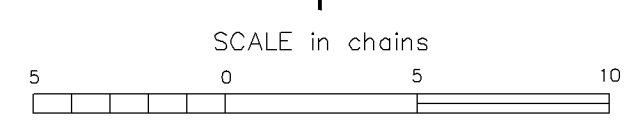

WARNING:
This plot is the Bureau's Record of Title, and should be used
only as a graphic display of the township survey data. Rec-
ords hereon do not reflect title changes which may have been
effected by lateral movements of rivers or other bodies of water.
Refer to the cadastral surveys for official survey information.

CURRENT TO	
9-2-2009	

NO 4
Fbx Mer
T 1 S
R 2 W
ACAD

SURVEYED TOWNSHIP 1 SOUTH RANGE 2 WEST OF THE FAIRBANKS MERIDIAN, ALASKA

STATUS OF PUBLIC DOMAIN
LAND AND MINERAL TITLES



MTP SUPPL SEC NE1/4 7

NO 5

FOR ORDERS EFFECTING DISPOSAL OR USE OF UN-IDENTIFIED LANDS WITHDRAWN FOR CLASSIFICATION MINERALS, WATER AND/OR OTHER PUBLIC PURPOSES REFER TO INDEX OF MISCELLANEOUS DOCUMENTS.

F31637 SS entire Tp

F89372 SS Amdt PL 96-487 Sec 906(e) Top Filed

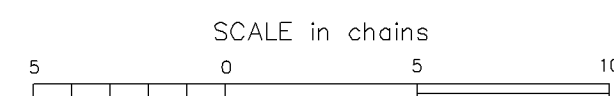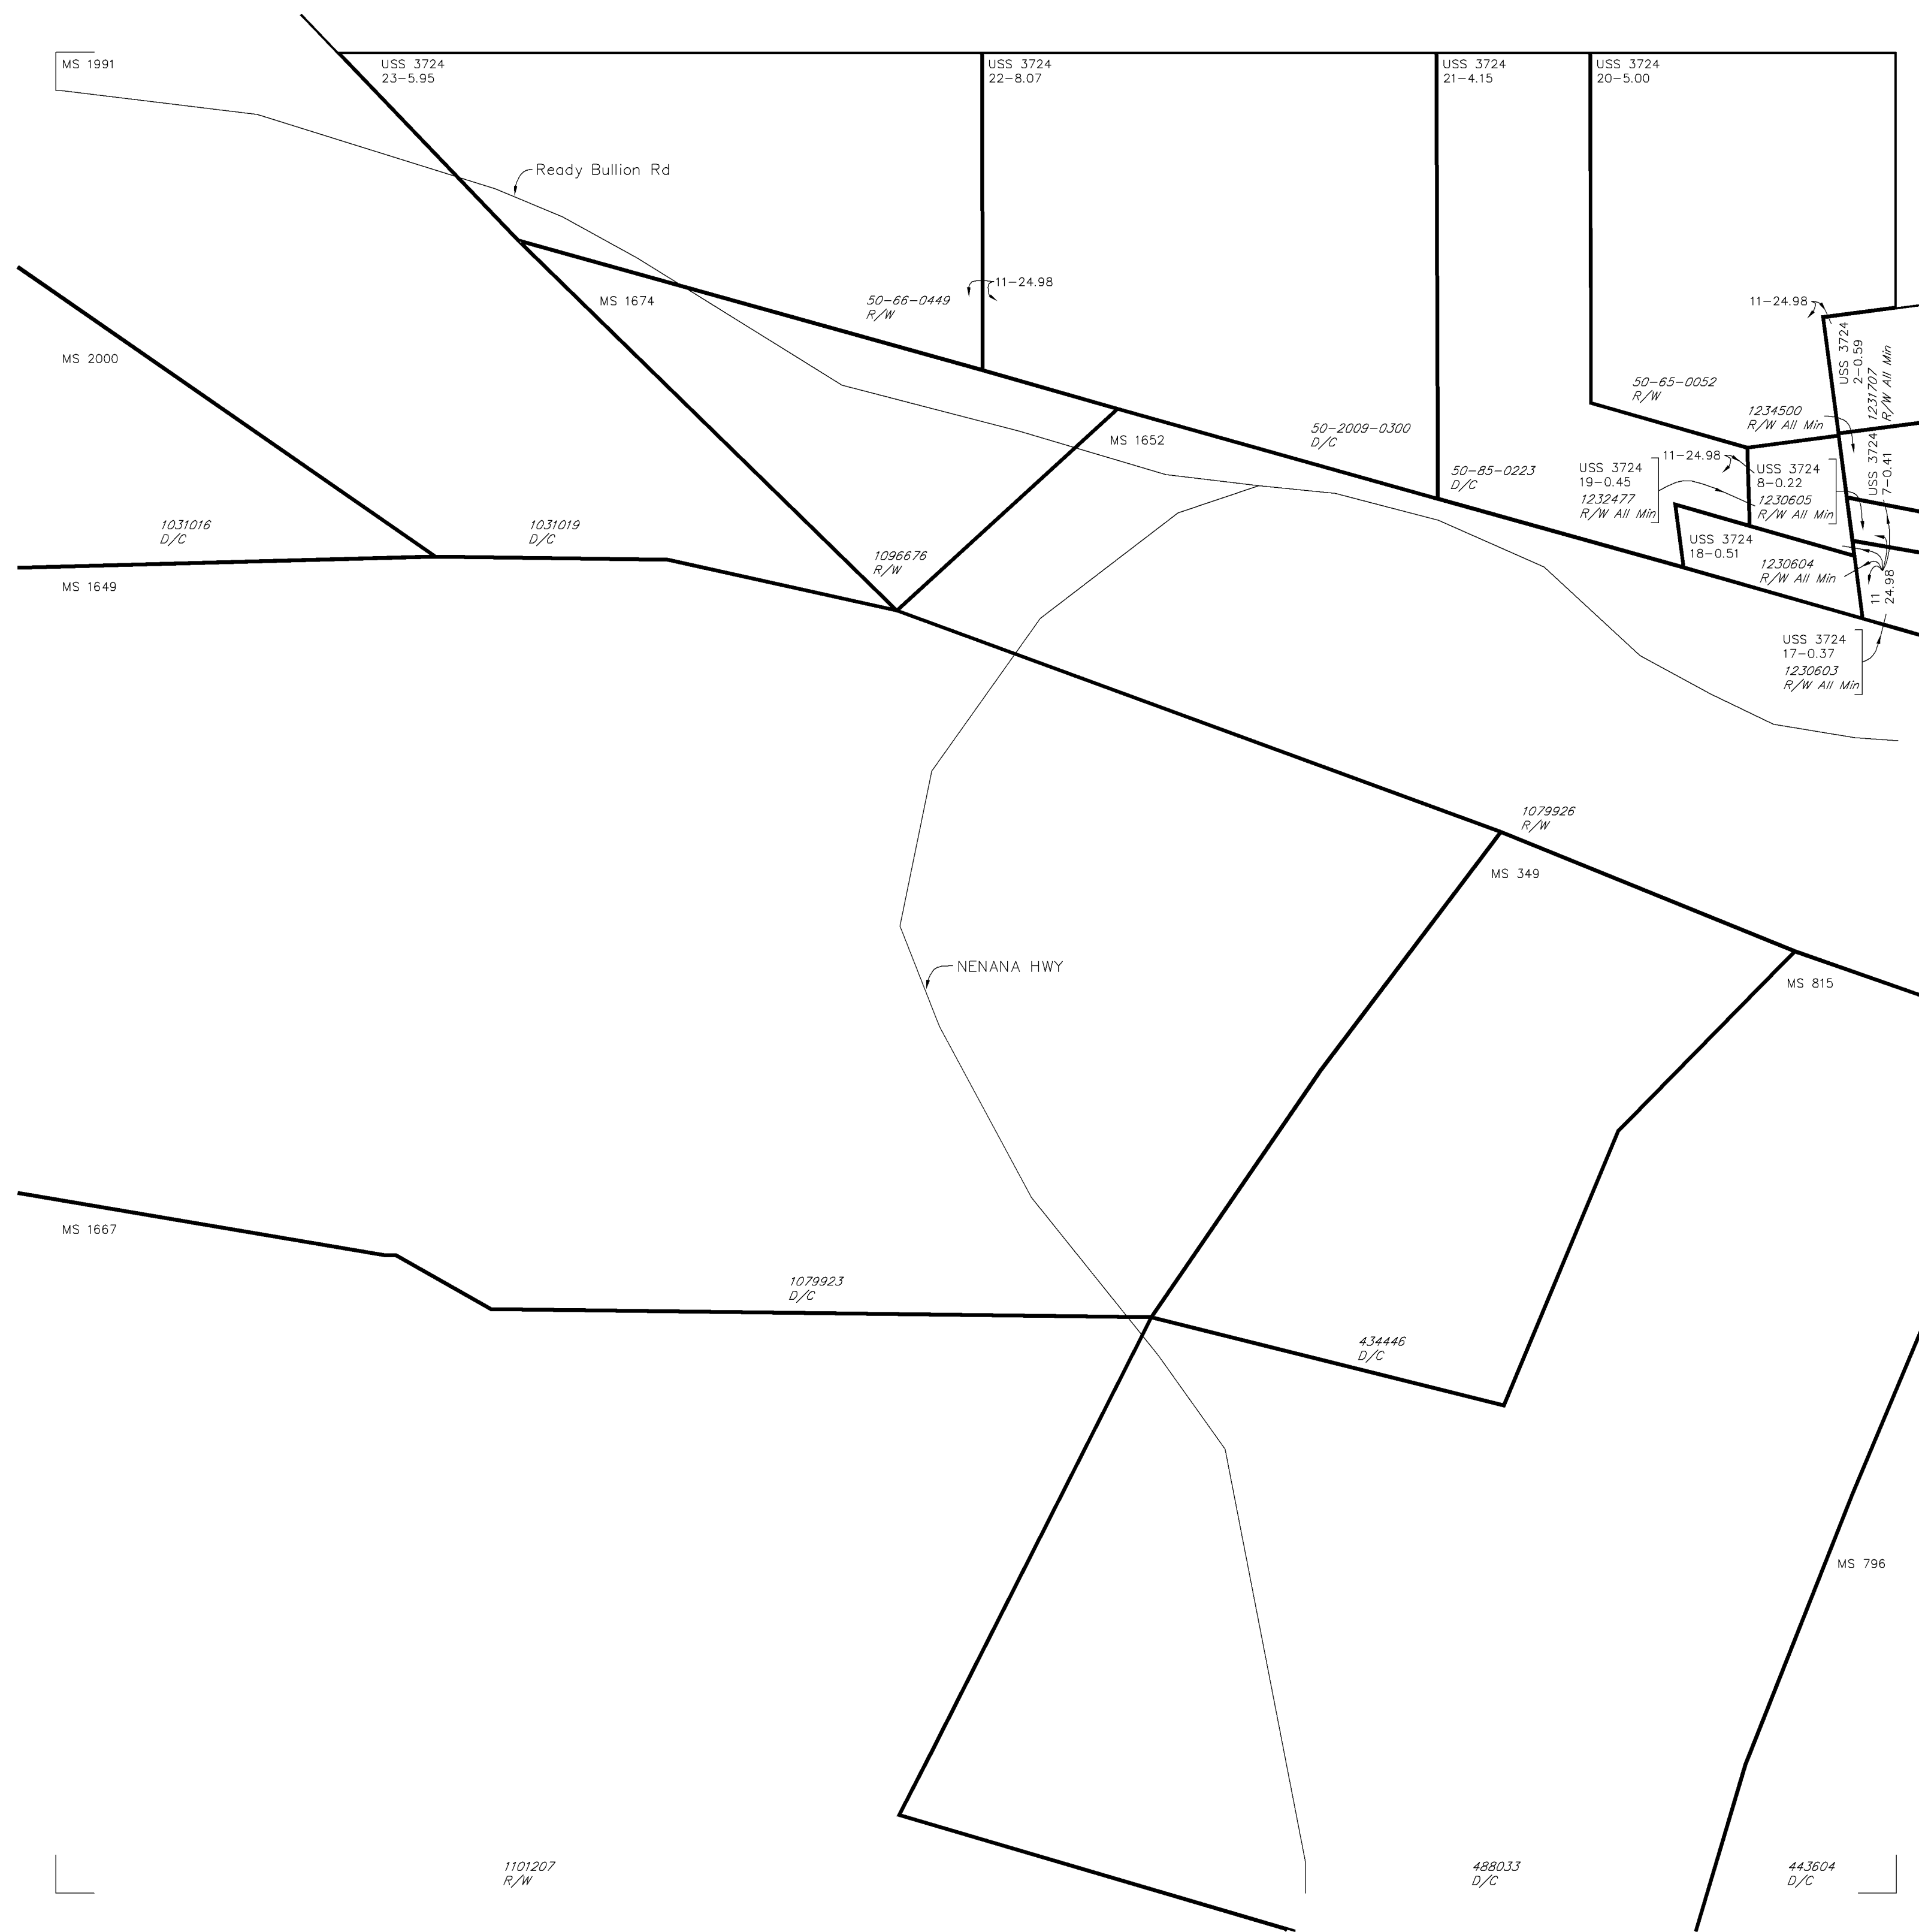


WARNING:
This plot is the Bureau's Record of Title, and should be used only as a graphic display of the township survey data. Records hereon do not reflect title changes which may have been effected by lateral movements of rivers or other bodies of water. Refer to the cadastral surveys for official survey information.

CURRENT TO	Fbx Mer
9-2-2009	T 1 S R 2 W

NO 5
ACAD

SURVEYED TOWNSHIP 1 SOUTH RANGE 2 WEST OF THE FAIRBANKS MERIDIAN, ALASKA

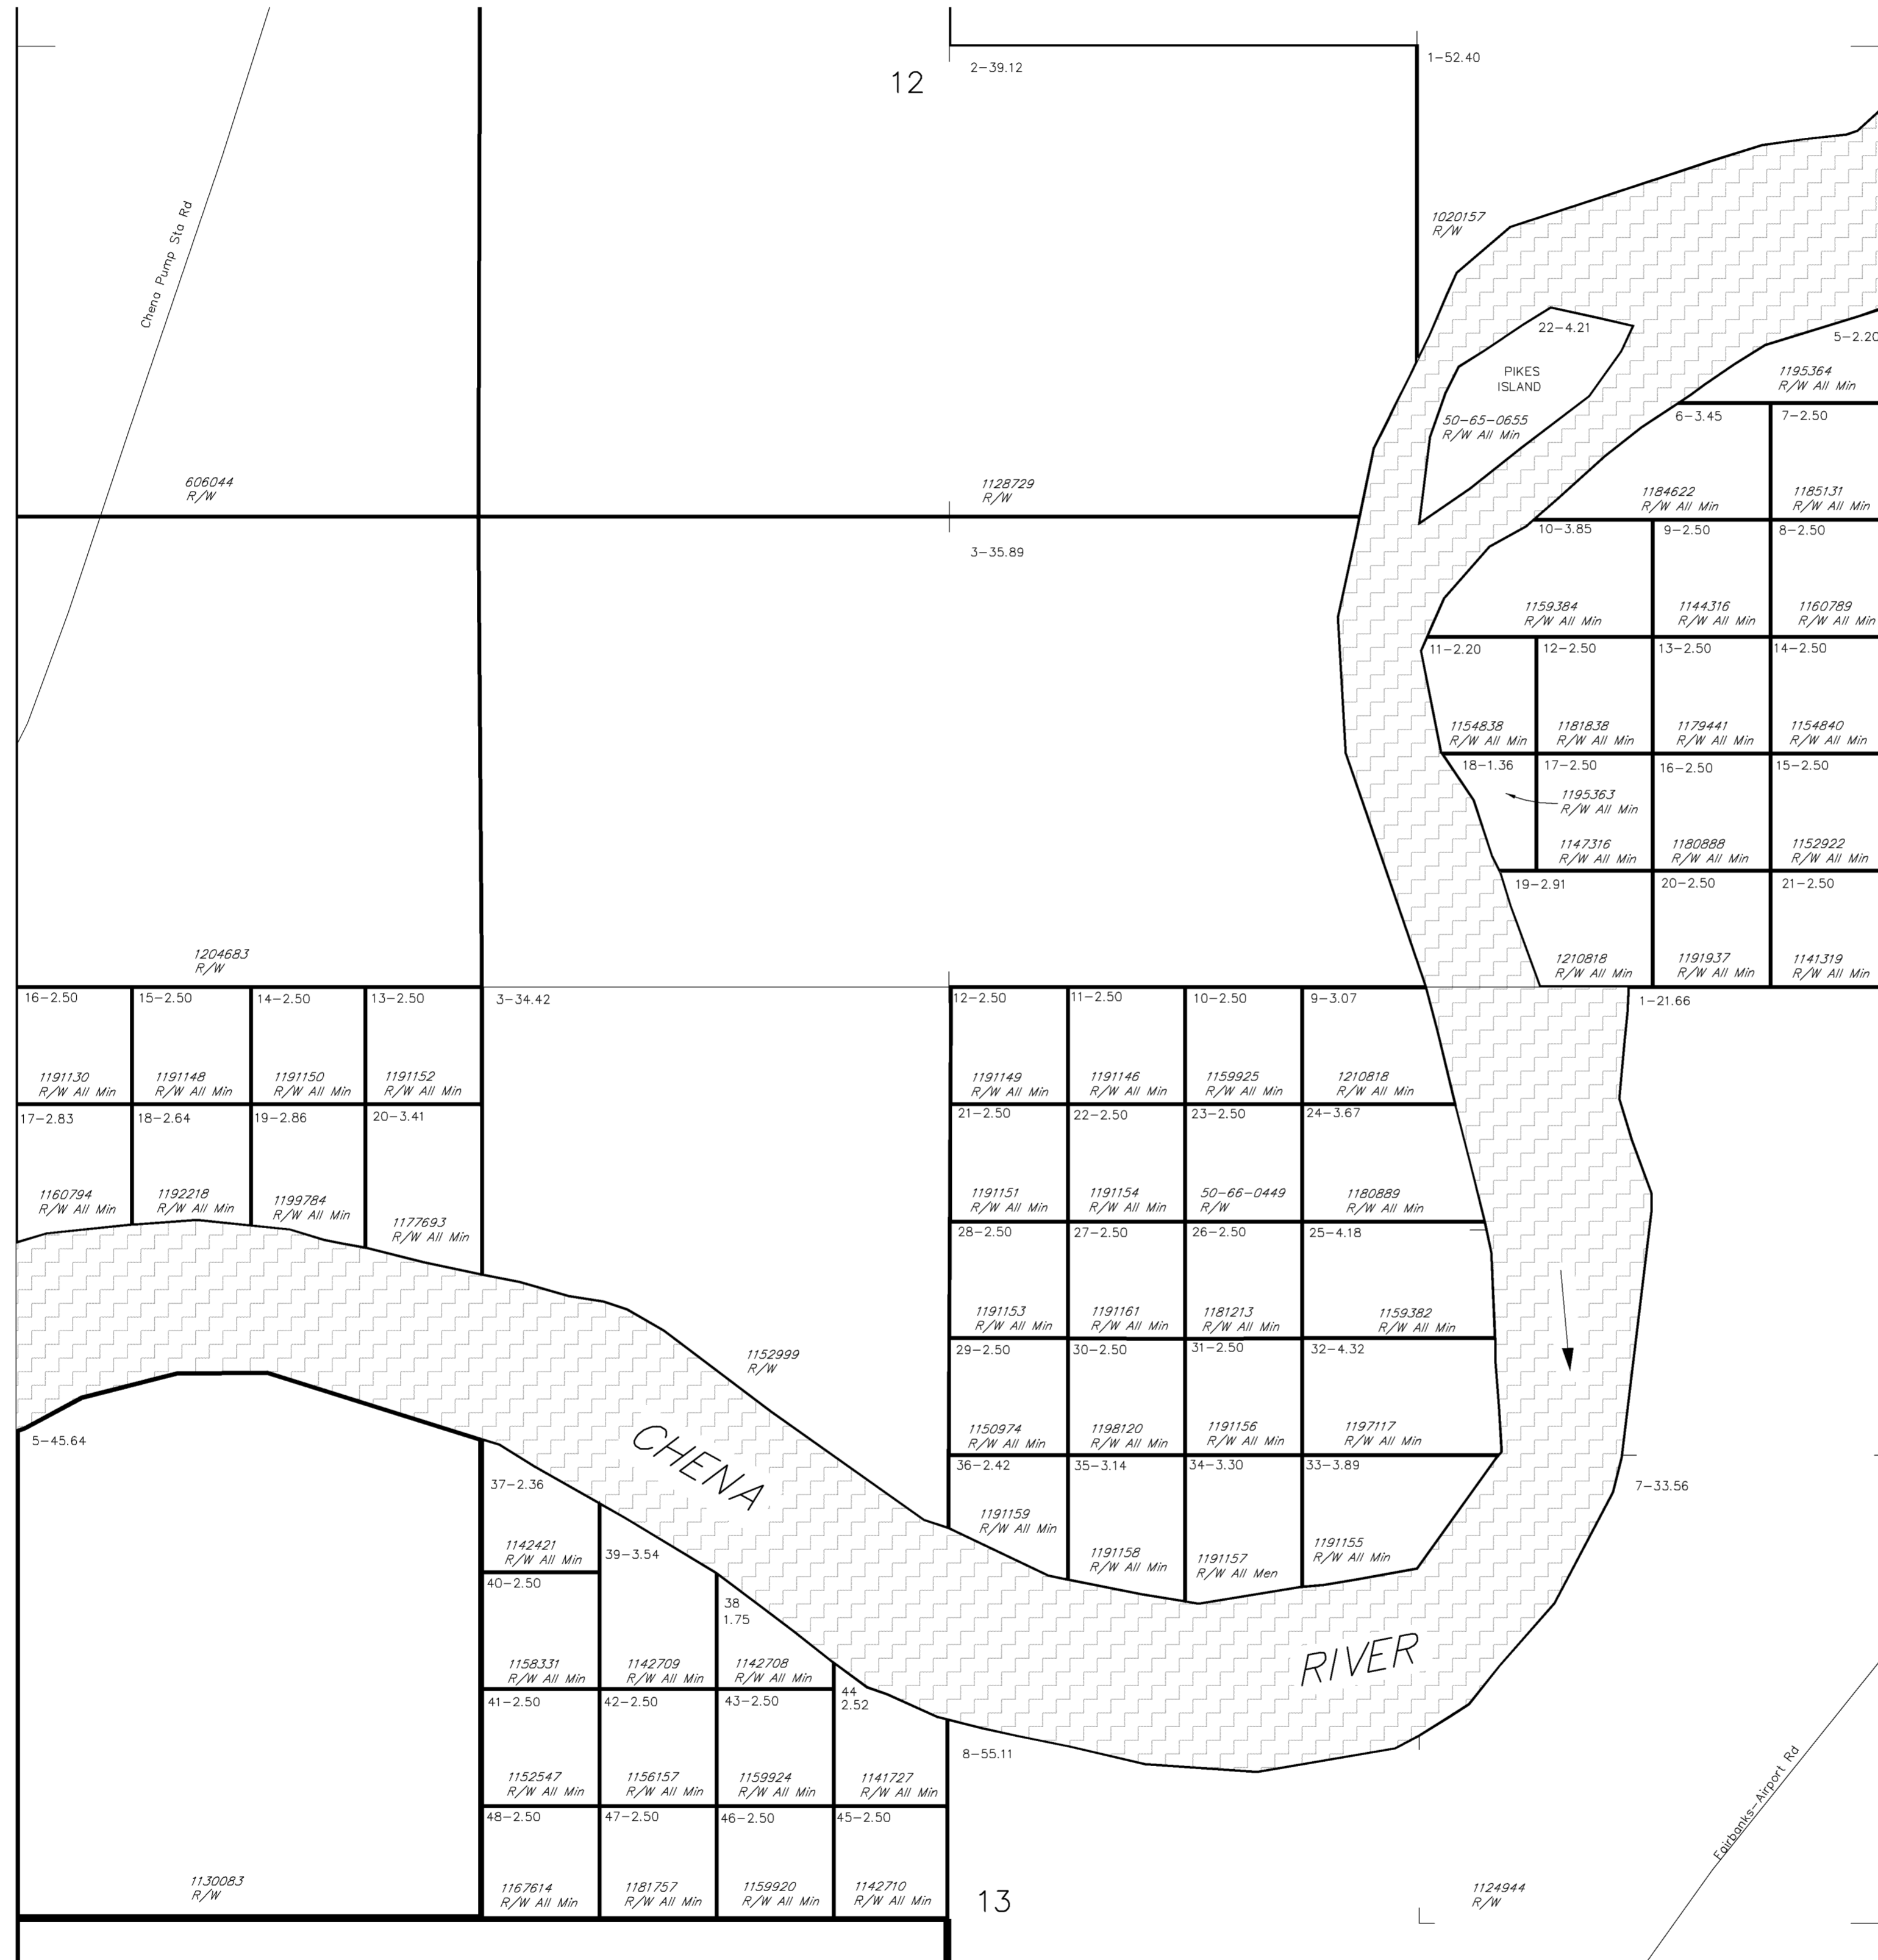

STATUS OF PUBLIC DOMAIN
LAND AND MINERAL TITLES

**MTP
SUPPL SEC 12 S1/2,
13 N1/2**

NO 7

FOR ORDERS EFFECTING DISPOSAL OR USE OF UN-IDENTIFIED LANDS WITHDRAWN FOR CLASSIFICATION MINERALS, WATER AND/OR OTHER PUBLIC PURPOSES REFER TO INDEX OF MISCELLANEOUS DOCUMENTS.

F31637 SS entire Tp

F89372 SS Amdt PL 96-487 Sec 906(e) Top Filed

F84665 QCD W/1 Sec 12 W1/2

SCALE in chains



WARNING:
This plot is the Bureau's Record of Title, and should be used only as a graphic display of the township survey data. Records hereon do not reflect title changes which may have been effected by lateral movements of rivers or other bodies of water. Refer to the cadastral surveys for official survey information.

CURRENT TO		NO 7
7-5-2016		Fbx Mer
		T 1 S
		R 2 W

ACAD

SURVEYED TOWNSHIP 1 SOUTH RANGE 2 WEST OF THE FAIRBANKS MERIDIAN, ALASKA

STATUS OF PUBLIC DOMAIN
LAND AND MINERAL TITLES

**MTP
SUPPL SECS 14**

NO 8


FOR ORDERS EFFECTING DISPOSAL OR USE OF UN-IDENTIFIED LANDS WITHDRAWN FOR CLASSIFICATION MINERALS, WATER AND/OR OTHER PUBLIC PURPOSES REFER TO INDEX OF MISCELLANEOUS DOCUMENTS.

F31637 SS entire Tp

F84662 IC affects lands w/ Railroad Right of way 25' each side of center line Sec 23, W1/2SE1/4

F84665 OCD W/
Sec 14: Lots 1, 6, 10, 25, 32, 44, 54, 65, 77, 86
Sec 23: Lots 2, 6, W1/2NW1/4

F89372 SS Amdt PL 96-487 Sec 906(e) Top Filed

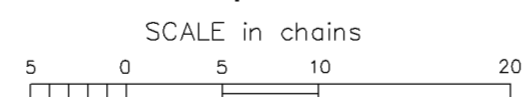

WARNING:
This plot is the Bureau's Record of Title, and should be used only as a graphic display of the township survey data. Records hereon do not reflect title changes which may have been effected by lateral movements of rivers or other bodies of water. Refer to the cadastral surveys for official survey information.

CURRENT TO		NO 8
6-3-2016		Fbx Mer
		T 1 S
		R 2 W

ACAD

SURVEYED TOWNSHIP 1 SOUTH RANGE 2 WEST OF THE FAIRBANKS MERIDIAN, ALASKA

STATUS OF PUBLIC DOMAIN
LAND AND MINERAL TITLES



**MTP
SUPPL SECS 17 & 18**

NO 9

FOR ORDERS EFFECTING DISPOSAL OR USE OF UN-IDENTIFIED LANDS WITHDRAWN FOR CLASSIFICATION MINERALS, WATER AND/OR OTHER PUBLIC PURPOSES REFER TO INDEX OF MISCELLANEOUS DOCUMENTS.

F31637 SS entire Tp

F89372 SS Amdt PL 96-487 Sec 906(e) Top Filed

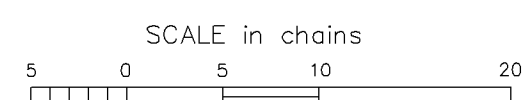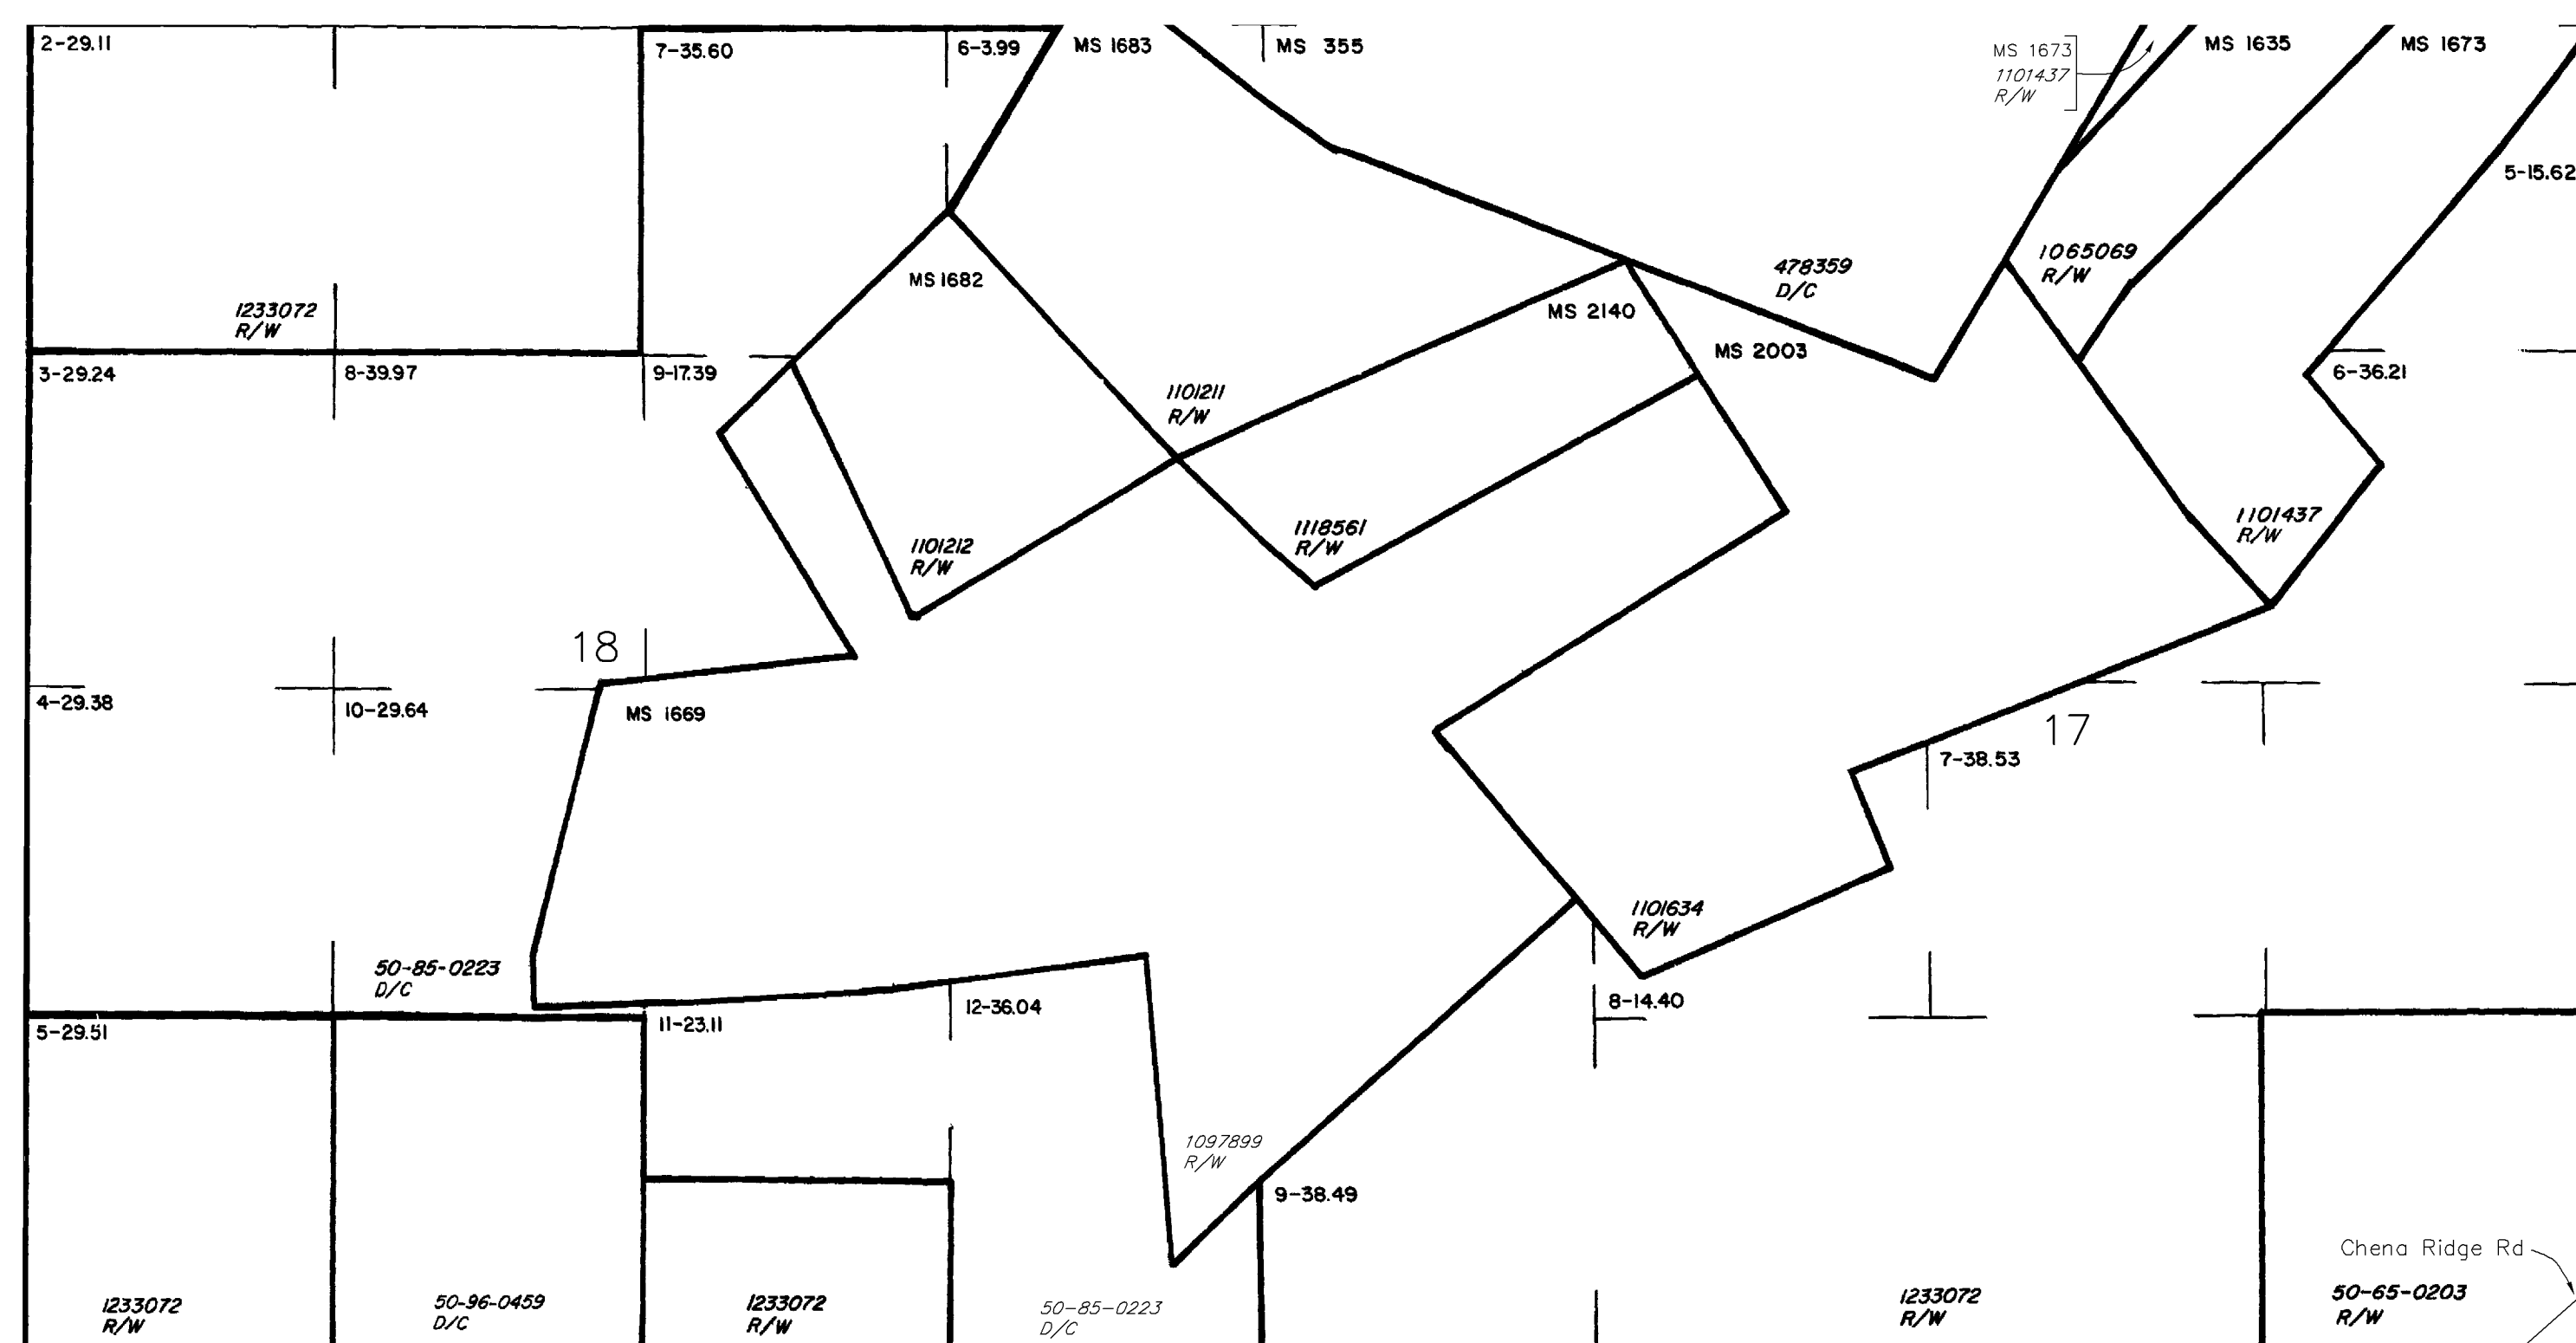

WARNING:
This plot is the Bureau's Record of Title, and should be used only as a graphic display of the township survey data. Records hereon do not reflect title changes which may have been effected by lateral movements of rivers or other bodies of water. Refer to the cadastral surveys for official survey information.

CURRENT TO		NO 9
4-25-2008		Fbx Mer
		T 1 S
		R 2 W

SURVEYED TOWNSHIP 1 SOUTH RANGE 2 WEST OF THE FAIRBANKS MERIDIAN, ALASKA

STATUS OF PUBLIC DOMAIN
LAND AND MINERAL TITLES

**MTP
SUPPL SECS 23**

NO 10



FOR ORDERS EFFECTING DISPOSAL OR USE OF UN-IDENTIFIED LANDS WITHDRAWN FOR CLASSIFICATION MINERALS, WATER AND/OR OTHER PUBLIC PURPOSES REFER TO INDEX OF MISCELLANEOUS DOCUMENTS.

F31637 SS entire Tp

F84662 IC affects lands w/ Railroad Right of way 25' each side of center line Sec 23, W1/2SE1/4

F84665 OCD W/
Sec 14: Lots 1, 6, 10, 25, 32, 44, 54, 65, 77, 86
Sec 23: Lots 2, 6, W1/2NW1/4

F89372 SS Amdt PL 96-487 Sec 906(e) Top Filed

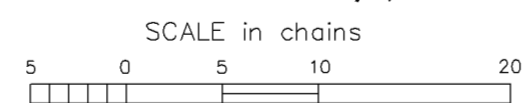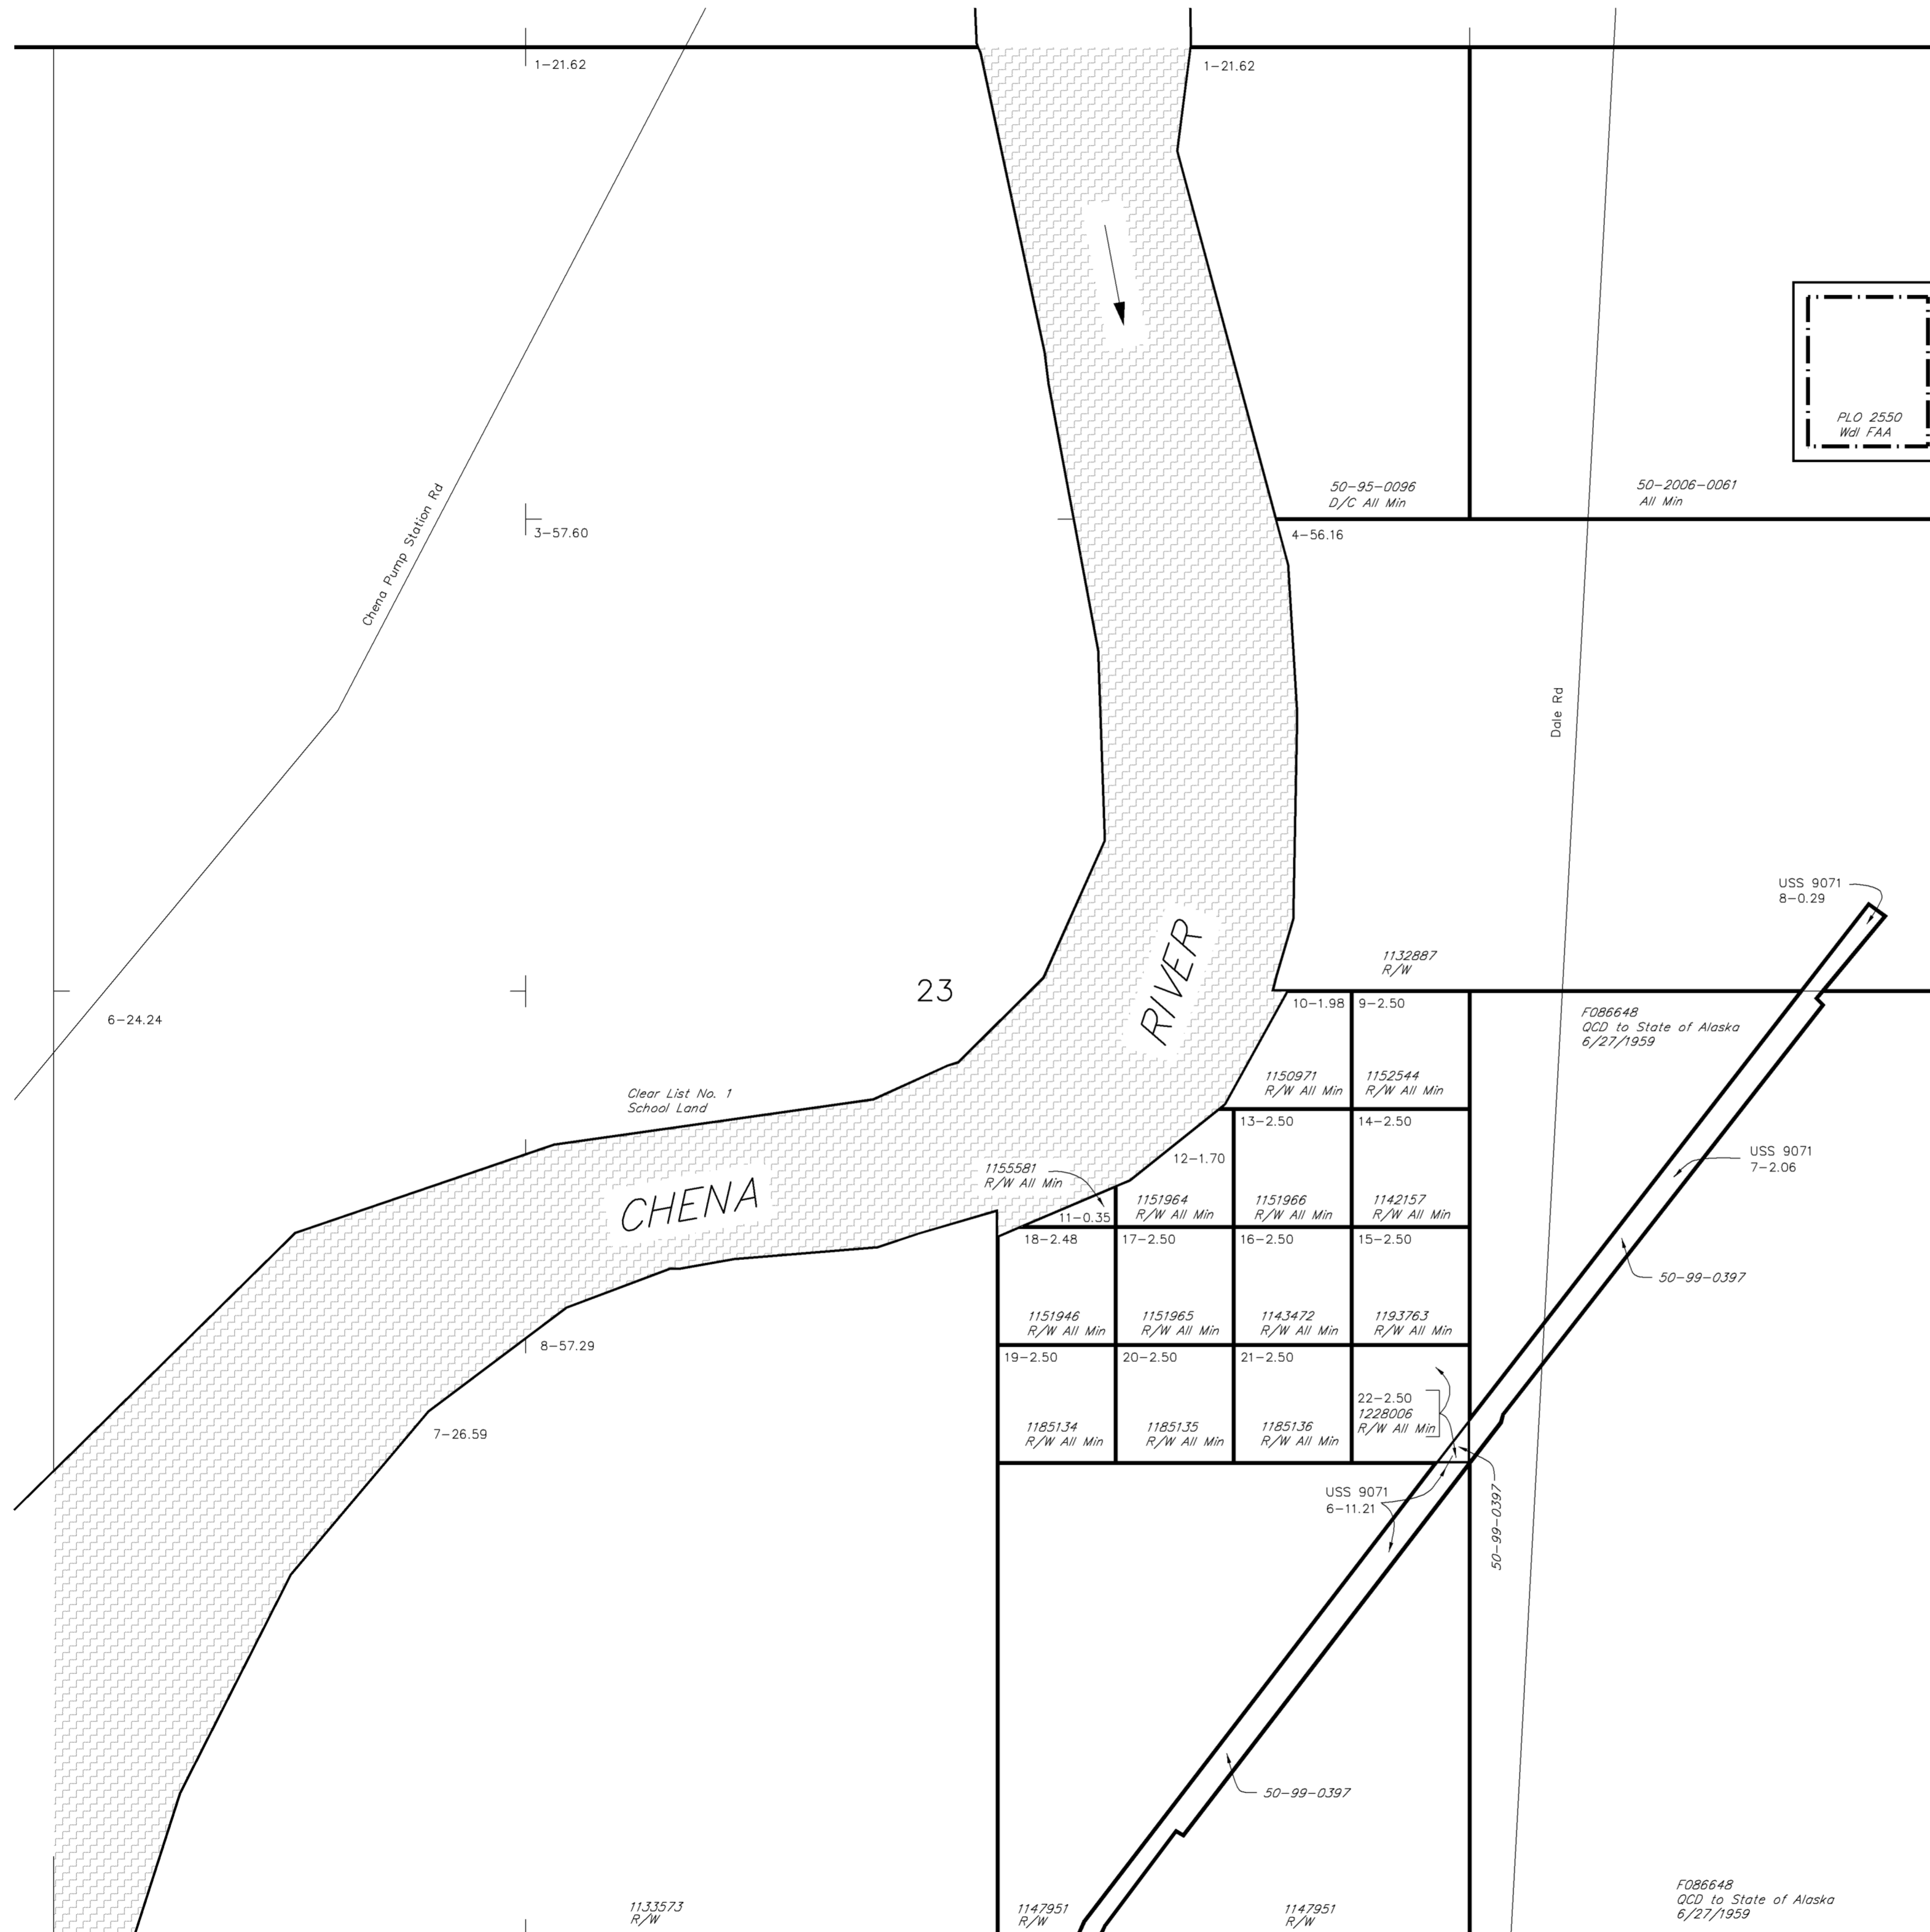

WARNING:
This plot is the Bureau's Record of Title, and should be used only as a graphic display of the township survey data. Records hereon do not reflect title changes which may have been effected by lateral movements of rivers or other bodies of water. Refer to the cadastral surveys for official survey information.

CURRENT TO	
6-3-2016	

NO 10
Fbx Mer
T 1 S
R 2 W
ACAD

SURVEYED TOWNSHIP 1 SOUTH RANGE 2 WEST OF THE FAIRBANKS MERIDIAN, ALASKA

STATUS OF PUBLIC DOMAIN
LAND AND MINERAL TITLES

**MTP
SUPPL SECS 25,26,35,36**

NO 11

FOR ORDERS EFFECTING DISPOSAL OR USE OF UN-IDENTIFIED LANDS WITHDRAWN FOR CLASSIFICATION MINERALS, WATER AND/OR OTHER PUBLIC PURPOSES REFER TO INDEX OF MISCELLANEOUS DOCUMENTS.

F31637 SS entire Tp

F84662 IC affects Lds W/1 Railroad Right of Way 25' each side of the center line


Sec 25: within Lots 1-3, NW1/4SW1/4,

NE1/4NW1/4, W1/2NW1/4

Sec 26: NE1/4, N1/2SE1/4

F89372 SS Armdt PL 96-487 Sec 906(e) Top Filed

FF94683 RDI issued 4/22/2015 (Tanana River)

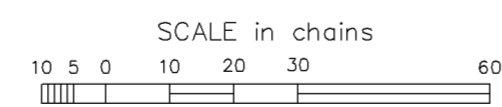

WARNING:
This plot is the Bureau's Record of Title, and should be used only as a graphic display of the township survey data. Records hereon do not reflect title changes which may have been effected by lateral movements of rivers or other bodies of water. Refer to the cadastral surveys for official survey information.

CURRENT TO	
5-26-2016	

NO 11
Fbx Mer
T 1 S
R 2 W
ACAD

SURVEYED TOWNSHIP 1 SOUTH RANGE 2 WEST OF THE FAIRBANKS MERIDIAN, ALASKA

STATUS OF PUBLIC DOMAIN
LAND AND MINERAL TITLES
AND ACQUIRED LANDS

**MTP
SUPPL SECS 29 & 30**



NO 12

FOR ORDERS EFFECTING DISPOSAL OR USE OF UN-
IDENTIFIED LANDS WITHDRAWN FOR CLASSIFICATION
MINERALS, WATER AND/OR OTHER PUBLIC PURPOSES
REFER TO INDEX OF MISCELLANEOUS DOCUMENTS.

F31637 SS entire Tp

F89372 SS Amdt PL 96-487 Sec 906(e) Top Filed

FF94683 RDI issued 4/22/2015 (Tanana River)

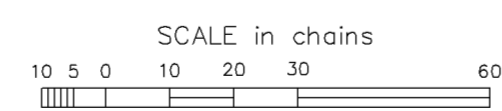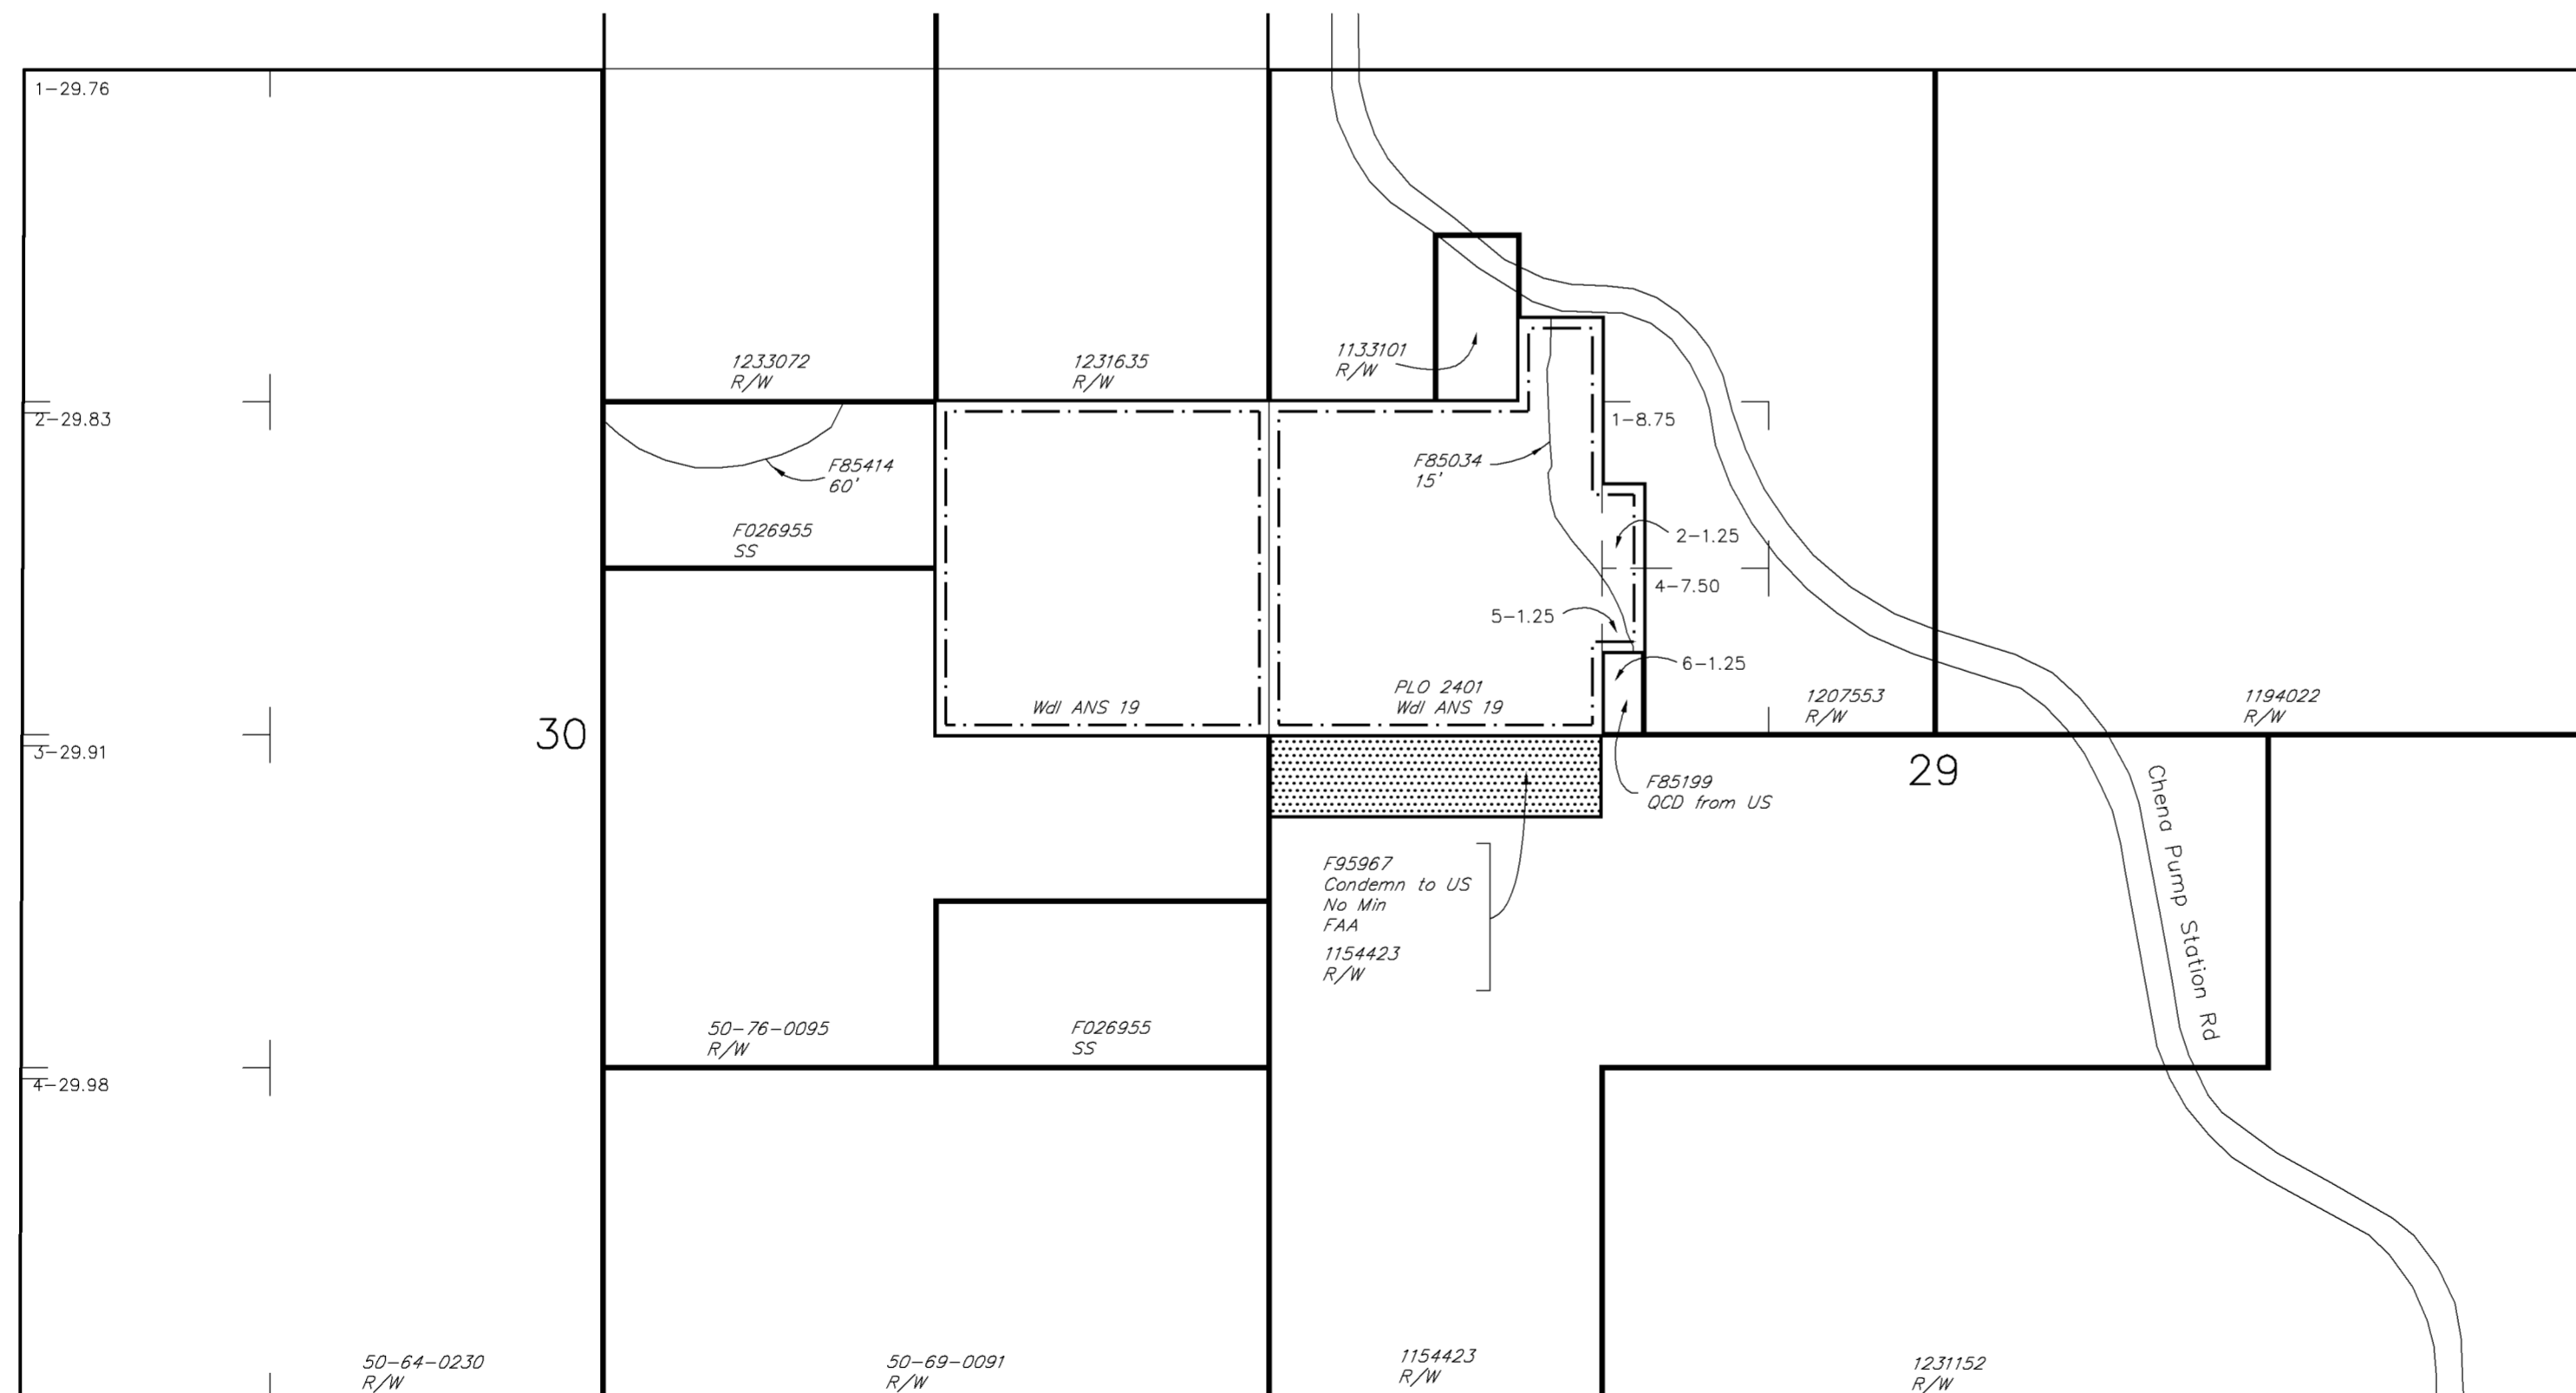

WARNING:
This plot is the Bureau's Record of Title, and should be used
only as a graphic display of the township survey data. Rec-
ords hereon do not reflect title changes which may have been
effected by lateral movements of rivers or other bodies of water.
Refer to the cadastral surveys for official survey information.

CURRENT TO	
5-17-2017	

Acq
NO 12
Fbx Mer
T 1 S
R 2 W
ACAD