
Supplemental Plat of Sections 3 and 4 Township No.1 South, Range No.1 West, of the Fairbanks Meridian, Alaska.

Scale: linch = 20 Chains.

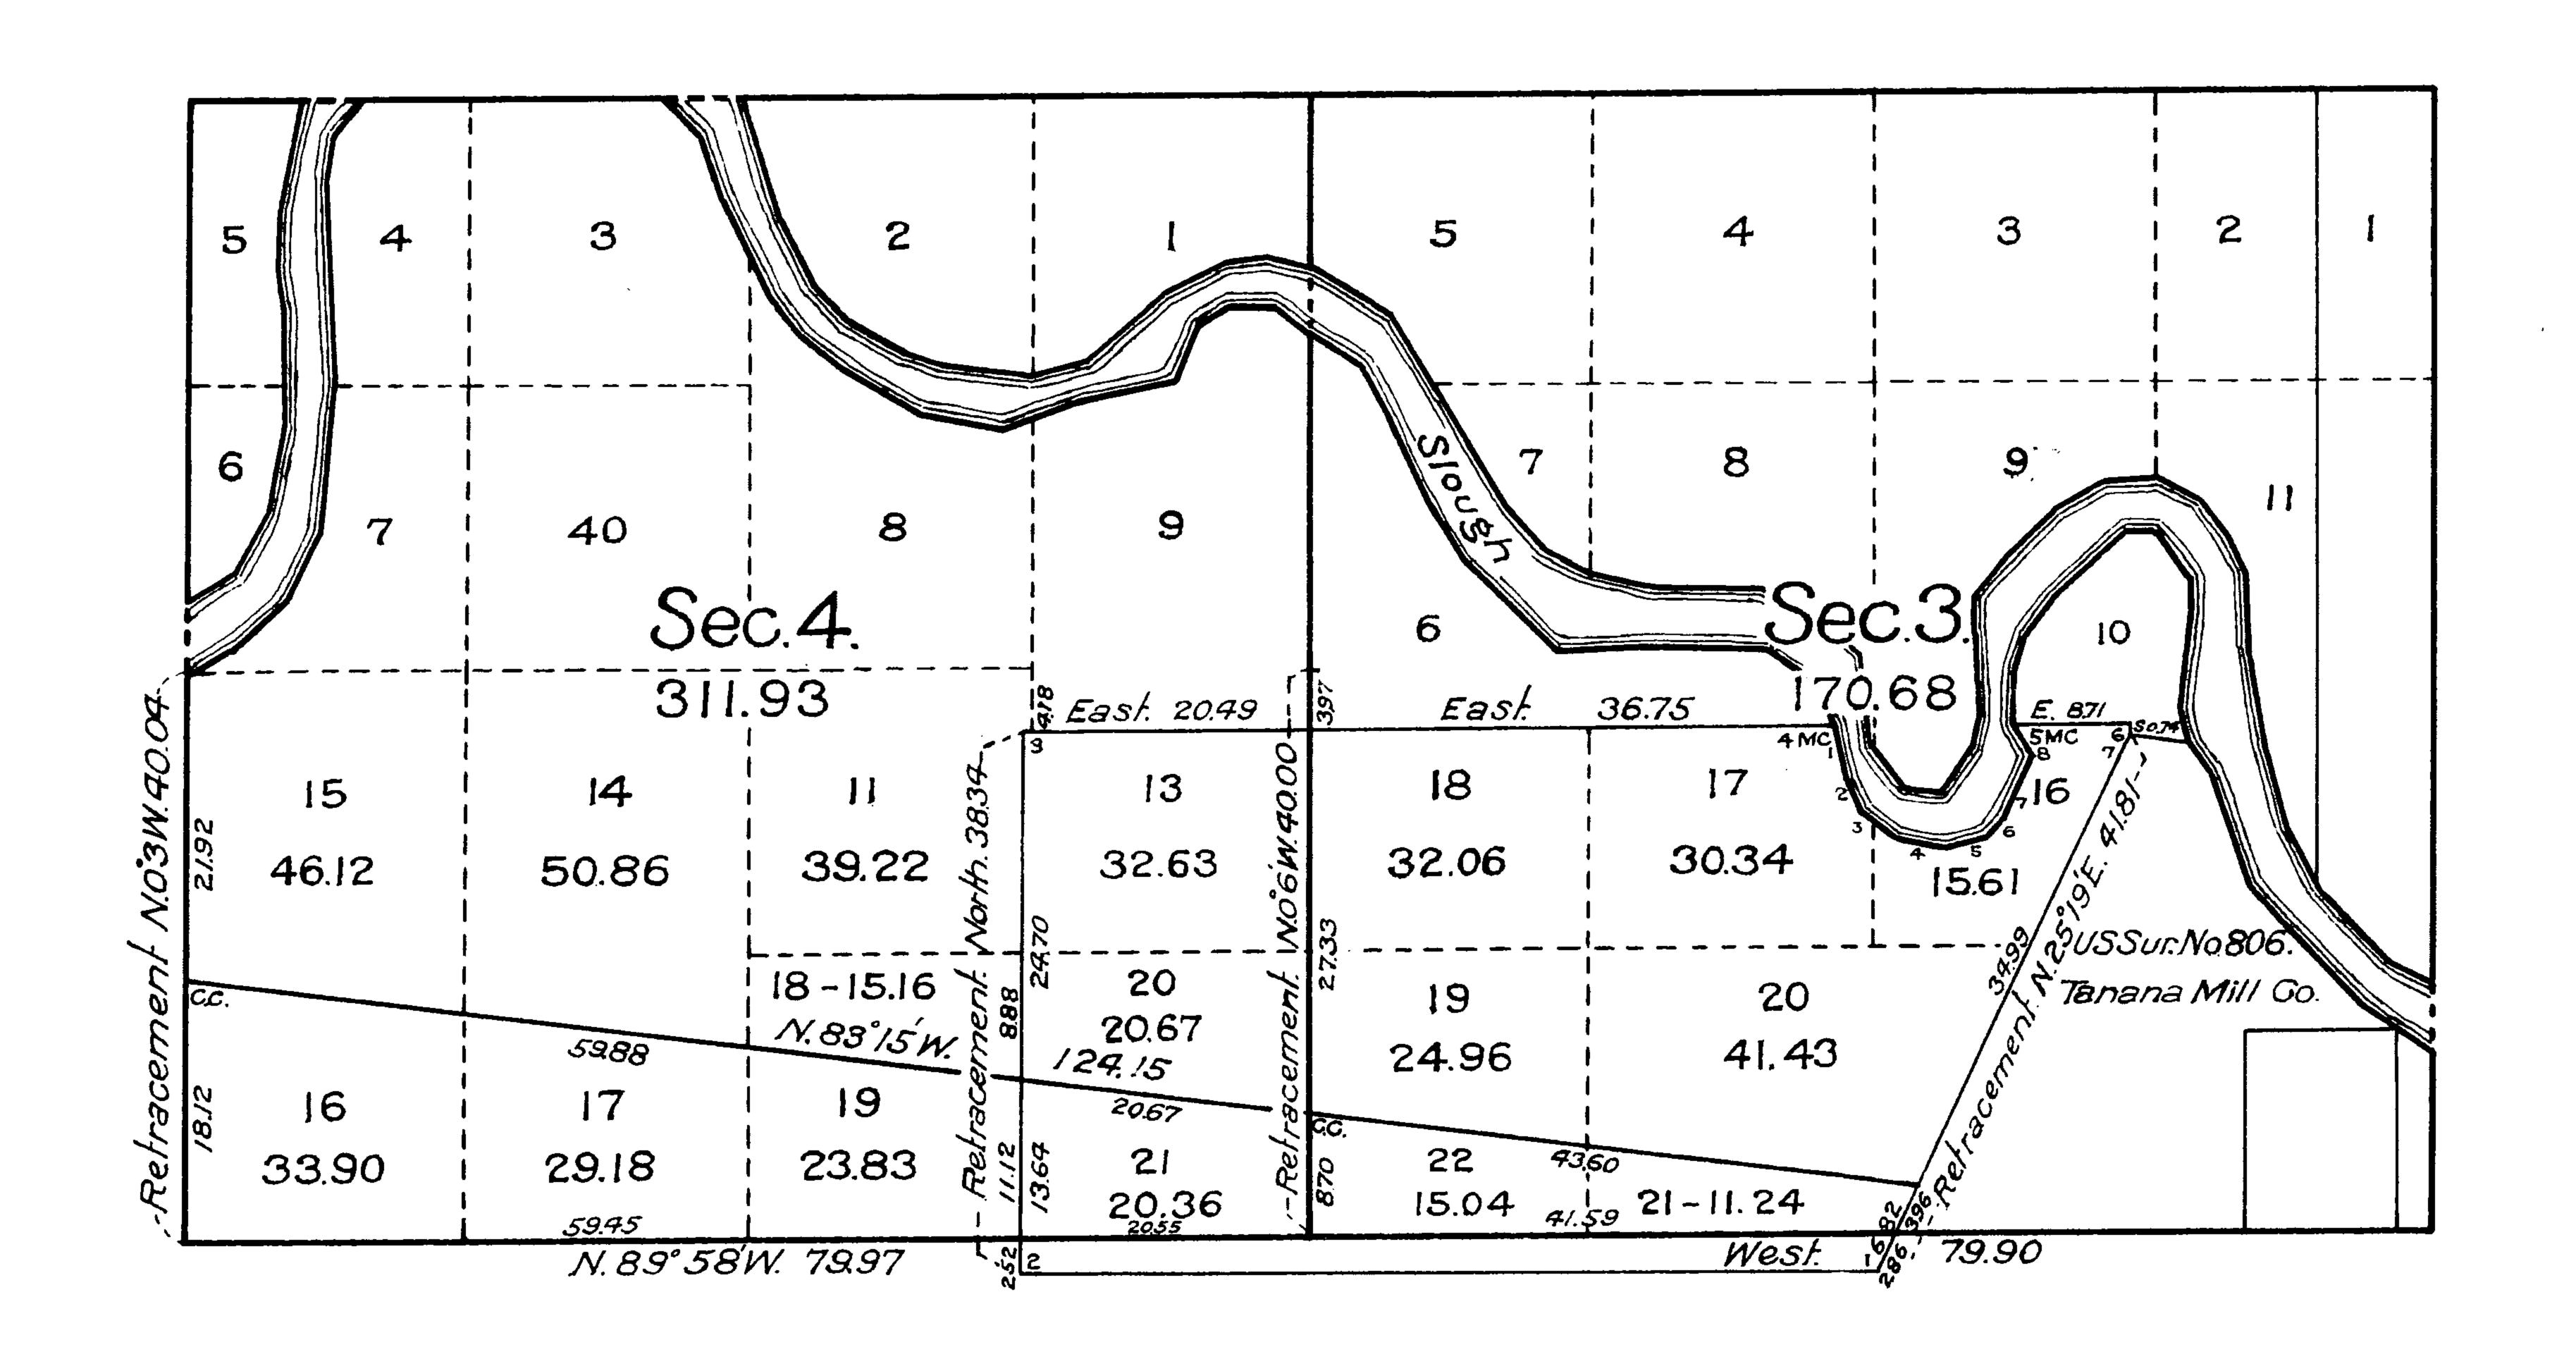

PUBLIC SURVEY OFFICE

Juneau, Alaska, June 29, 1928.

This supplemental plat of Sections 3 and 4, Township 1 South, Range 1 West of the Fairbanks Meridian, Alaska, based on plat of survey approved June 7, 1913, and the field notes of Survey No. 1684 approved March 30, 1928, shows by protraction the new lots and legal subdivisions created by, and immediately adjacent to, the line described in said Survey No. 1684; said plat having been prepared in accordance with Commissioner's letters "E" dated October 2, 1926 and May 2, 1928, and the same is hereby approved.

Cadastral Engineer in Charge.

DEPARTMENT OF THE INTERIOR GENERAL LAND OF FICE

Washington, D. C., July 25, 1928.

The survey represented by this plat, having been correctly executed in accordance with the requirements of law and the regulations of this office, is hereby accepted.

Acting Assistant Commissioner.

A STATE OF THE STA