Township N? 7 South Range N? 8 East of the Fairbanks Meridian, Alaska

Sec. 6	Sec. 5		. Sec. 3	. Sec. 2	Sec. I	
Sec. 7	. Sec. 8 .	Sec. 9	. Sec.10	. Sec.II	Sec.12	
			insurveryed.		•	
Sec.18	Sec.17	Sec.16	. Sec.15	Sec.14	Sec. 13	
Sec. 19	. Sec. 20	Sec. 21	Sec. 22	Sec. 23	. Sec. 24	
EAST	EAST 80.00	EAST.	Trail Con EAST	C C C C C C C C C C C C C C C C C C C		
Sec. 30	. Sec. 29 .	Sec. 28	Sec. 27	Sec. 26	. Sec. 25	
	unsurveyed			EAST (Company) (reek (a)	Areas in Acres Public Land 557.30 Indian Reservation Indian Allotments Mineral Claims
Sec.31	, Sec. 32 .	Sec. 33	. Sec.34	80 Sec 35 557.30 80 Sec 35 557.30 80 Sec 35 80 Sec 36 80 Sec	Sec. 36	Water Surface Total Area 557.30 Lat. 64° 15' 24" N.
					1.83 EAST	Lat. 64 15 24 N. Long. 146°02'00"W. O 10 20 40

	By Whom Surveyed			Group			Amount of Surveys			When Surveyed							
Surveys Designated				No.	Date		Mls.	chs.	lks.	Begun			Completed		ted		
South Bdy.	E. C.	Guer	in U.S.	G.E.	22	June	/,_	1921	1	0/	83	Sep	<i>t.</i> 23,	1921	Sept	. 23, .	1921
Subdivisions	נכ נכ	رر	<i>)</i>		رر	"))	27	9	72	83	27	19	2)))	22	,,
Meanders	נע פנ	,)	,,	"	<i>57</i>	1	06	29_	77	27	<i>))</i>))	27	<i>))</i>
														······································			
																	
				<u> </u>												<u> </u>	
					_	<u></u>							- <u></u> -				


The above map of Township No. 7 South Range No. 8 East of the Fairbanks


Meridian Alaska is strictly conformable to the field notes of the survey thereof on file in this office, which have been examined and approved.

U.S. Surveyor General's Office.

Juneau, Alaska. Aug. 5, 1922


Surveyor General.

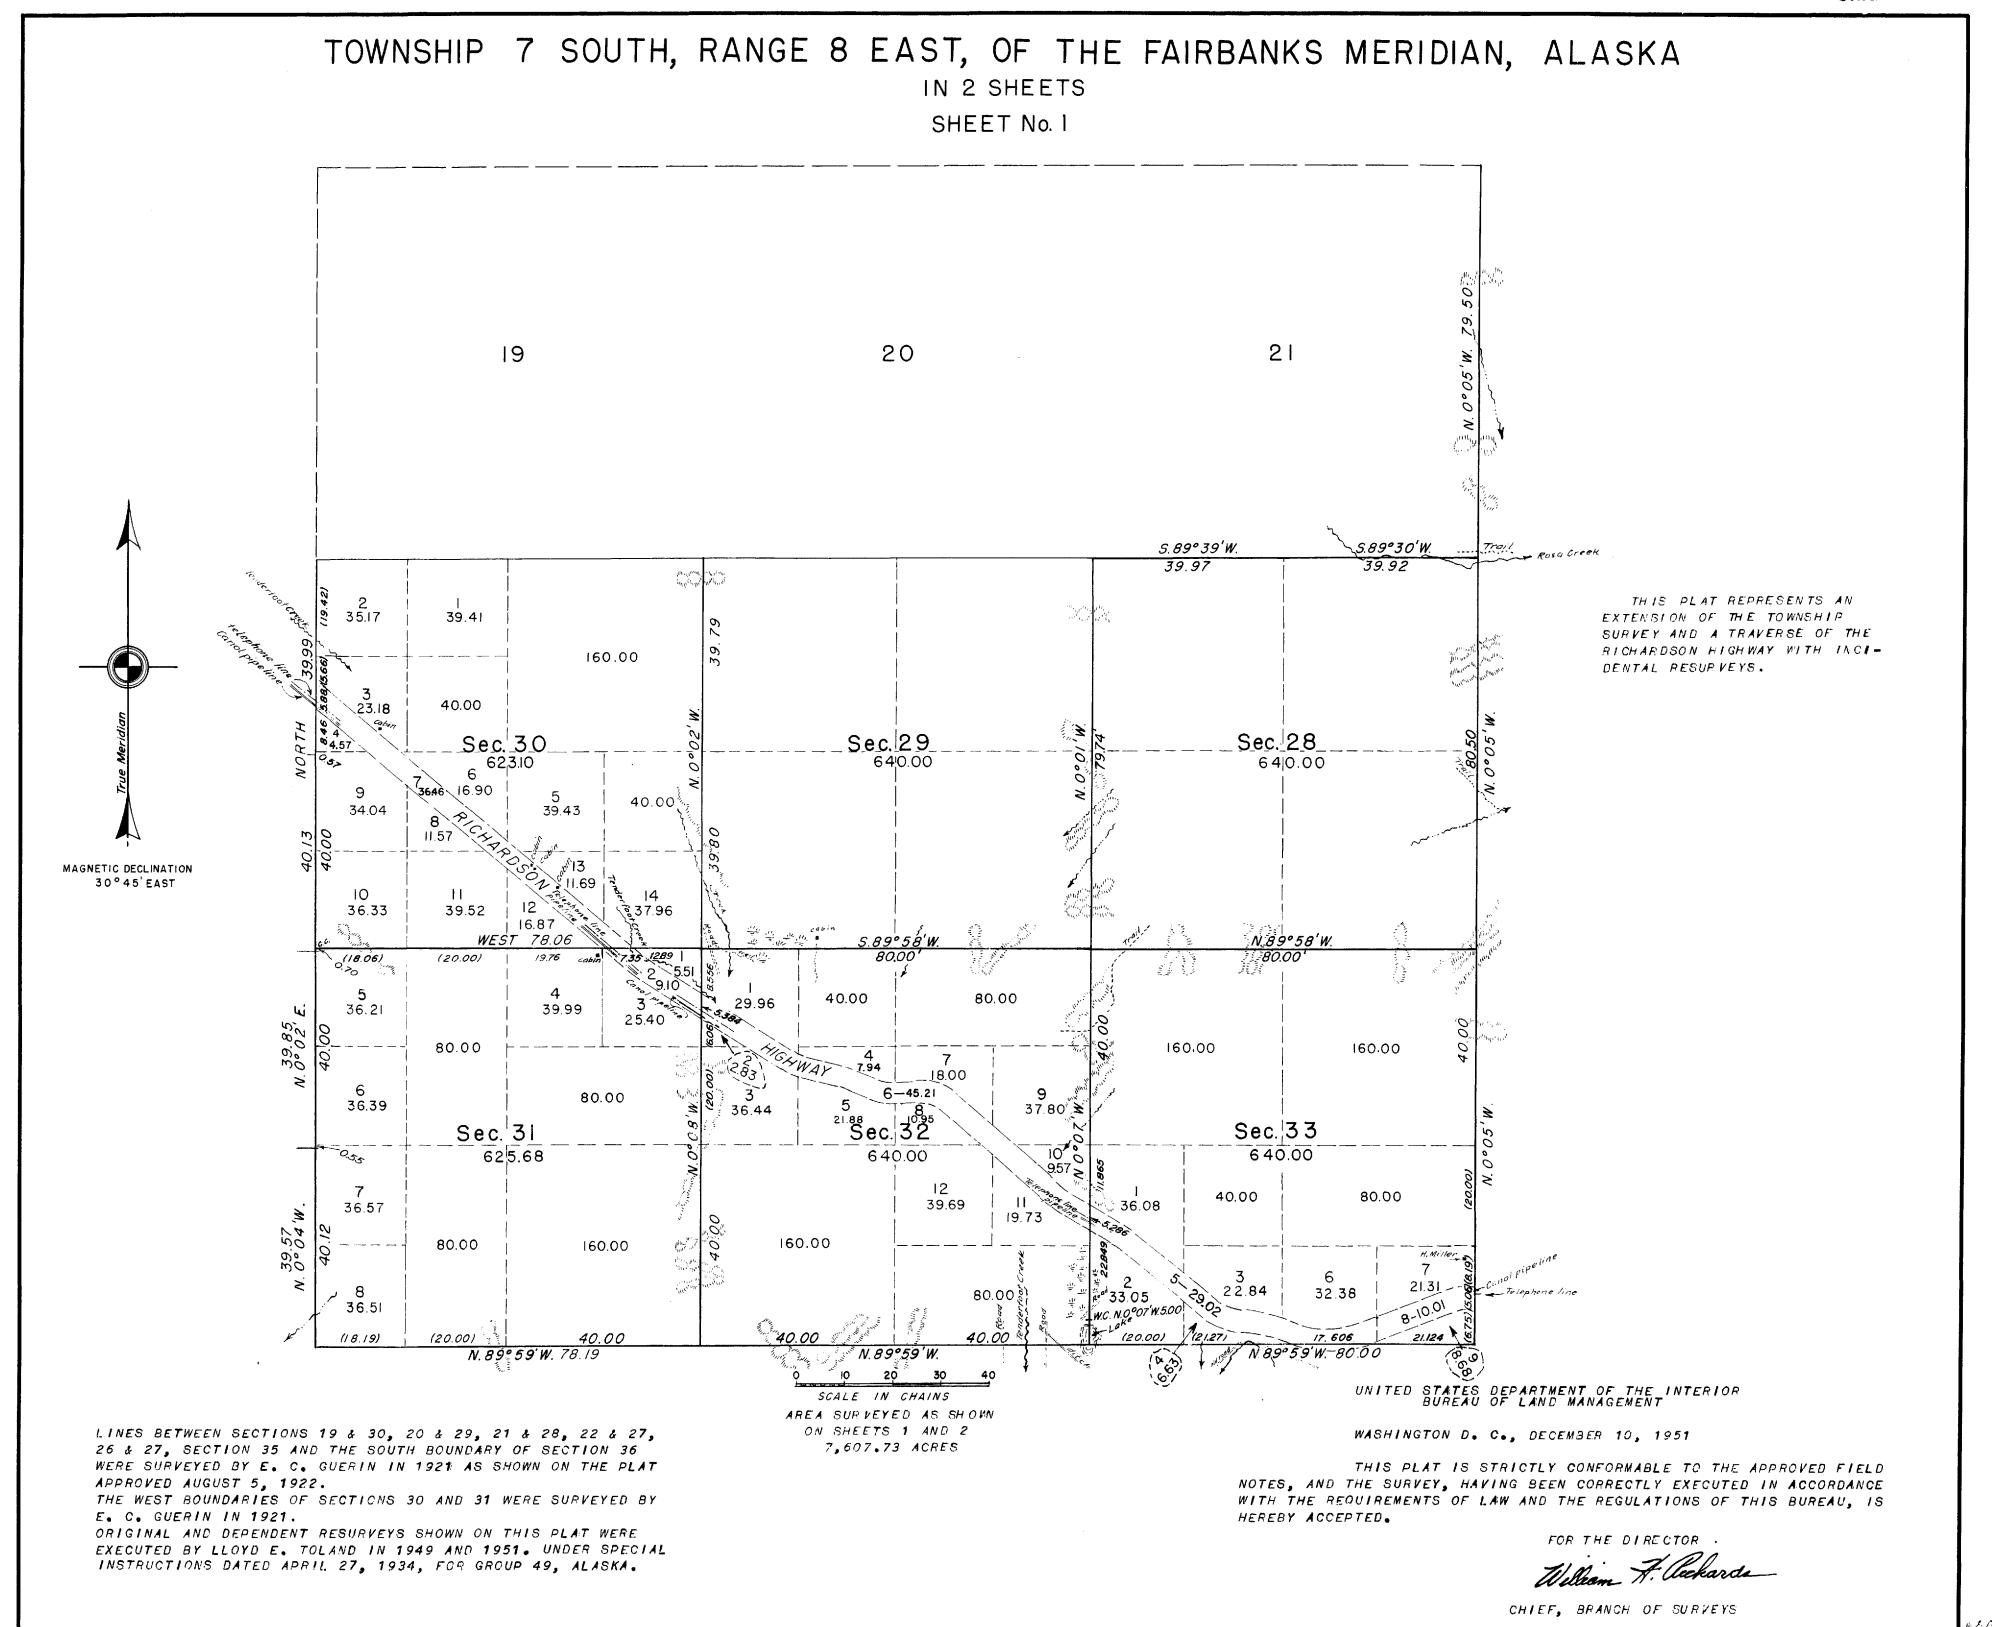

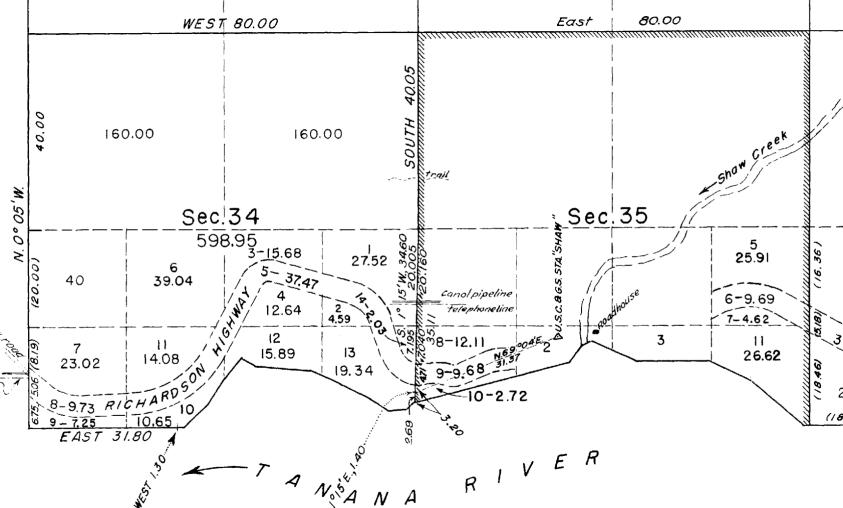

TOWNSHIP 7 SOUTH, RANGE 8 EAST, OF THE FAIRBANKS MERIDIAN, ALASKA

SUPPLEMENTAL PLAT

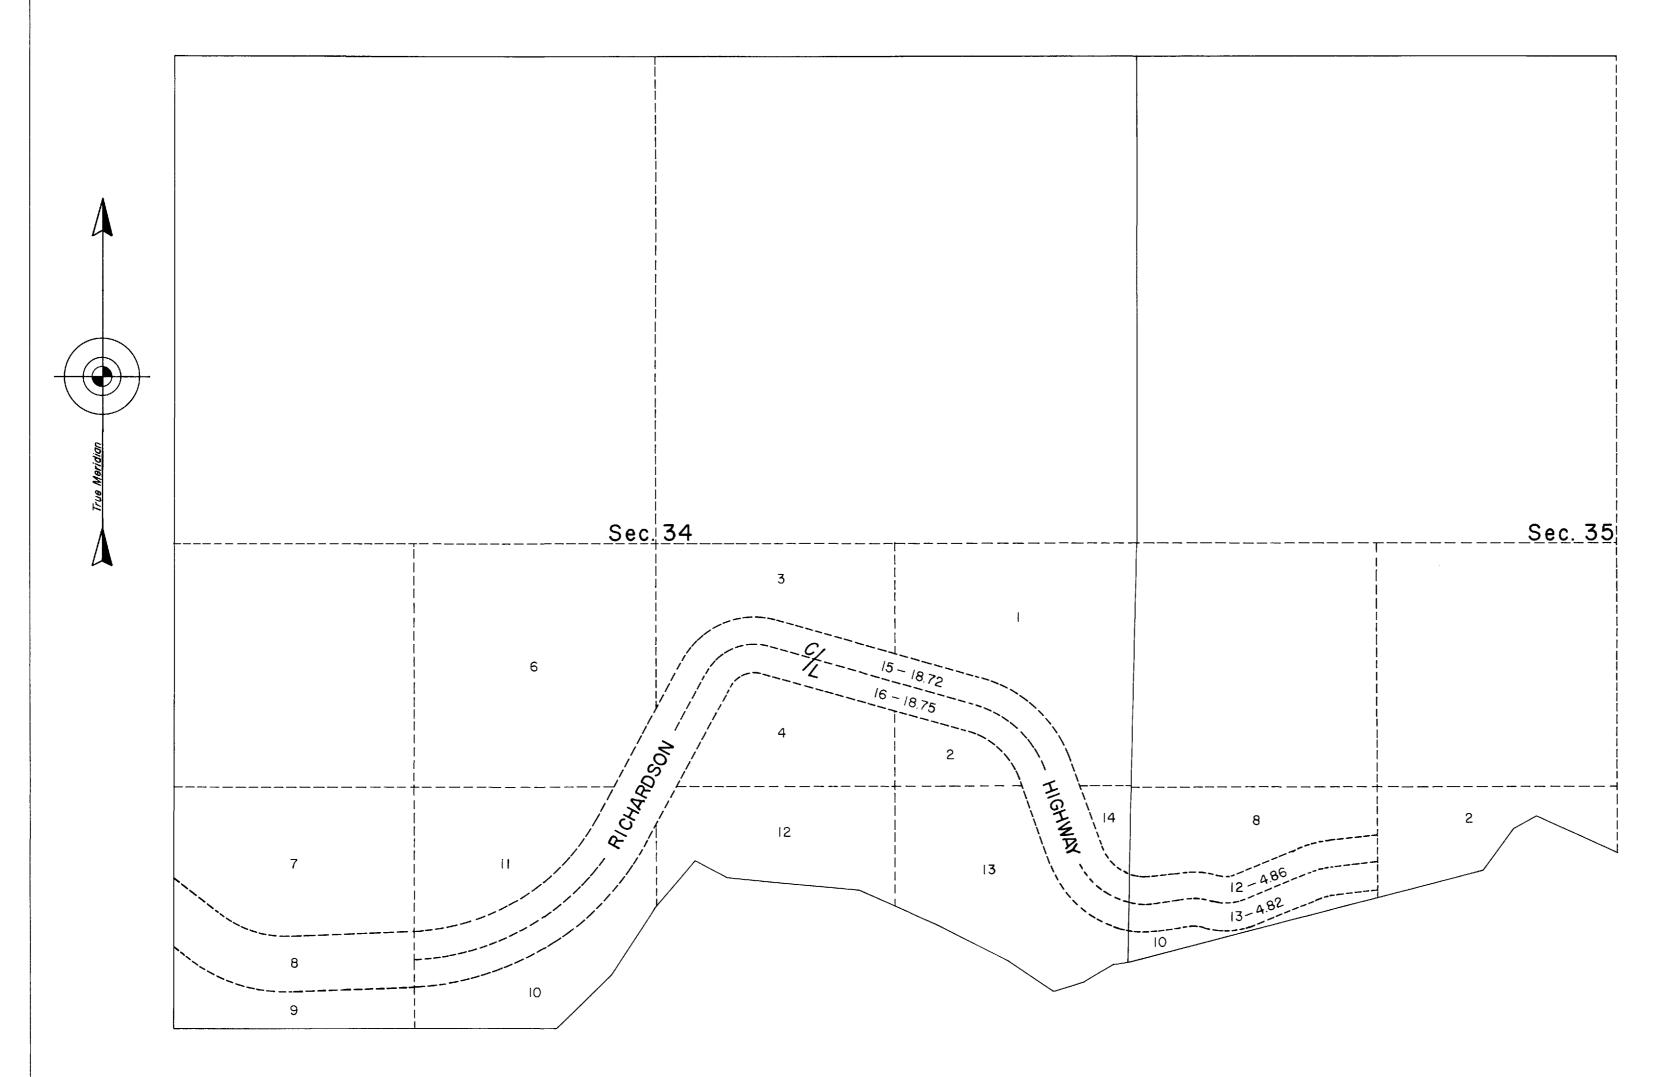

SCALE IN CHAINS

This supplemental plat of secs. 34 and 35, T. 7 S., R. 8 E., Fairbanks Meridian, Alaska, showing a subdivision of original lot 5, sec. 34 and lot 9, sec. 35, is based upon plats accepted December 16, 1922 and December 10, 1951.

UNITED STATES DEPARTMENT OF THE INTERIOR
BUREAU OF LAND MANAGEMENT
Washington, D.C. December 20, 1961

This plat, showing amended lottings, is based upon the official records, and having been correctly prepared in accordance with the regulations, is hereby accepted.

For the Director


Chief, Division of Engineering

ΡΔΙ

TOWNSHIP 7 SOUTH, RANGE 8 EAST, OF THE FAIRBANKS MERIDIAN, ALASKA

SUPPLEMENTAL PLAT

This supplemental plat of section 34, Township 7 South, Range 8 East, Fairbanks Meridian, Alaska, showing a subdivision of original Lot 15, is based upon plats accepted December 16, 1922, and December 10, 1951, and supplemental plat accepted December 20, 1961.

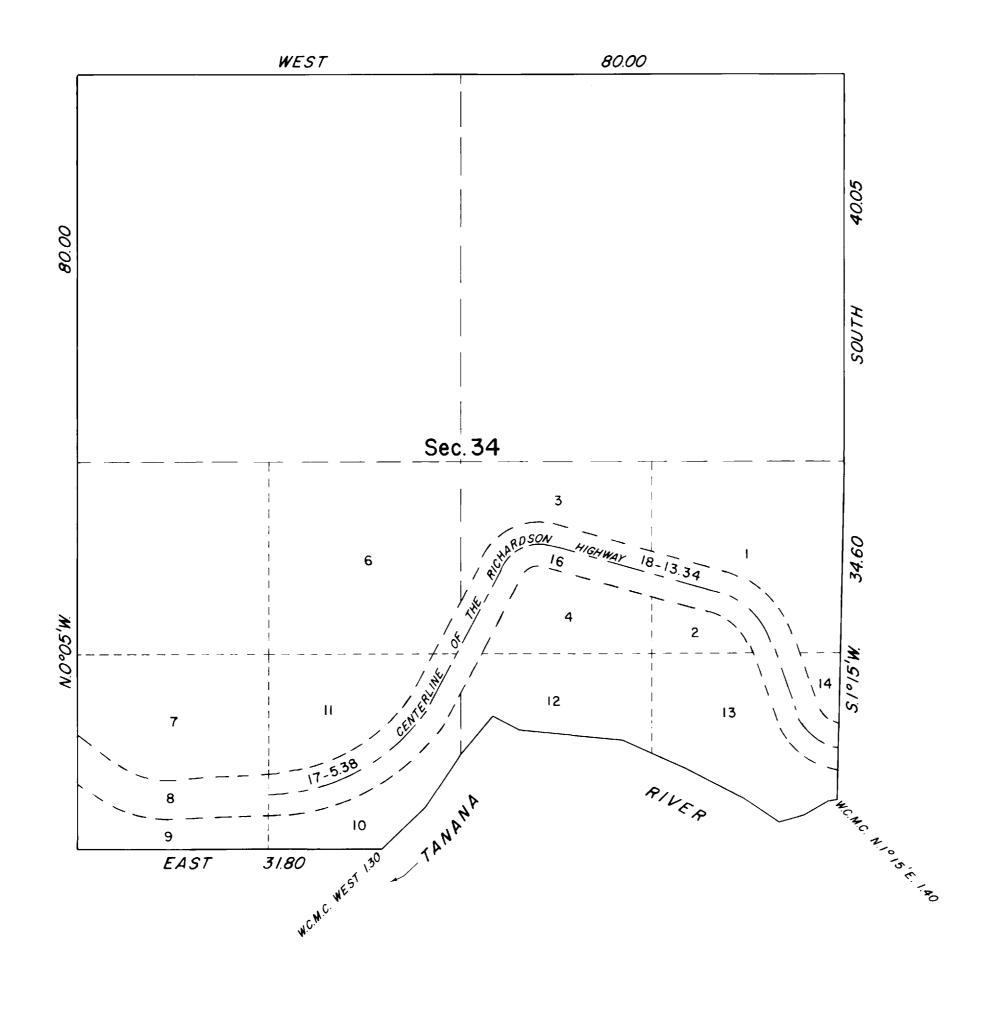

UNITED STATES DEPARTMENT OF THE INTERIOR BUREAU OF LAND MANAGEMENT Anchorage, Alaska

This plat, showing amended lottings, is based upon the official records, and having been correctly prepared in accordance with the regulations, is hereby

For the Director

Deputy State Director for Cadastral Survey,
Alaska