Township N? 7 South Range N? 8 East of the Fairbanks Meridian, Alaska

Sec.6	Sec. 5		. Sec. 3	Sec. 2	Sec. I	
Sec. 7	. Sec. 8 .	Sec. 9	. Sec.10	. Sec.II	Sec.12	
			insurveyed.			
Sec.18	Sec.17	Sec.16	. Sec.15	. Sec.14	. Sec.13	
	•					
Sec.19	$. \hspace{1cm} Sec. \hspace{0.5mm} 20 \hspace{1cm} .$	Sec.2I	Sec. 22	Sec. 23	. Sec. 24	
EAST	EAST 80.00	EAST BOQQ	Trail Constant EAST	C C C C C C C C C C C C C C C C C C C		
Sec. 30	. Sec. 29 .	Sec. 28	Sec.27	Sec. 26	. Sec. 25	
	unsurveyed			EAST (C) 80 00 (C)	reek (a)	Areas in Acres Public Land 557.30 Indian Reservation Indian Allotments Mineral Claims
Sec.31	, Sec. 32 .	Sec. 33	Sec.34	80 Sec 35 30 80 557 30 80 80 80 80 80 80 80 80 80 80 80 80 80	Sec. 36	Water Surface Total Area 557.36 Lat. 64° 15' 24" N.
					1.83 EAST	Lat. 64 15 24 N. Long. 146°02'00"W. 0 10 20 40

	7) 1177 (3		Group			Amount of Surveys			When Surveyed							
Surveys Designated	By Whom Surveyed			No.	Date		Mls.	chs.	lks.	Begun			Completed			
South Bdy.	E. C. C	auerii	2 U.S.G.E.	22	June	_/,_	1921		0/	83	Sep	<i>t. 23</i> ,	1921	Sept	23,	1921
Subdivisions	ננ ננ	رر	<i>)</i>	29	"	"	"	9	72	83	>>	19	2)	2)	22	,,
Meanders	נן כפ	<i>)</i>	9 7)	,,	"	97		06	29_	7)	27	<i>)</i>)	,,	27	<i>))</i>
										<u> </u>			,			
											<u> </u>	·				

The above map of Township No. 7 South Range No. 8 East of the Fairbanks


Meridian Alaska is strictly conformable to the field notes of the survey thereof on file


in this office, which have been examined and approved.

U.S. Surveyor General's Office.


Juneau, Alaska. Aug. 5, 1922

Surveyor General.

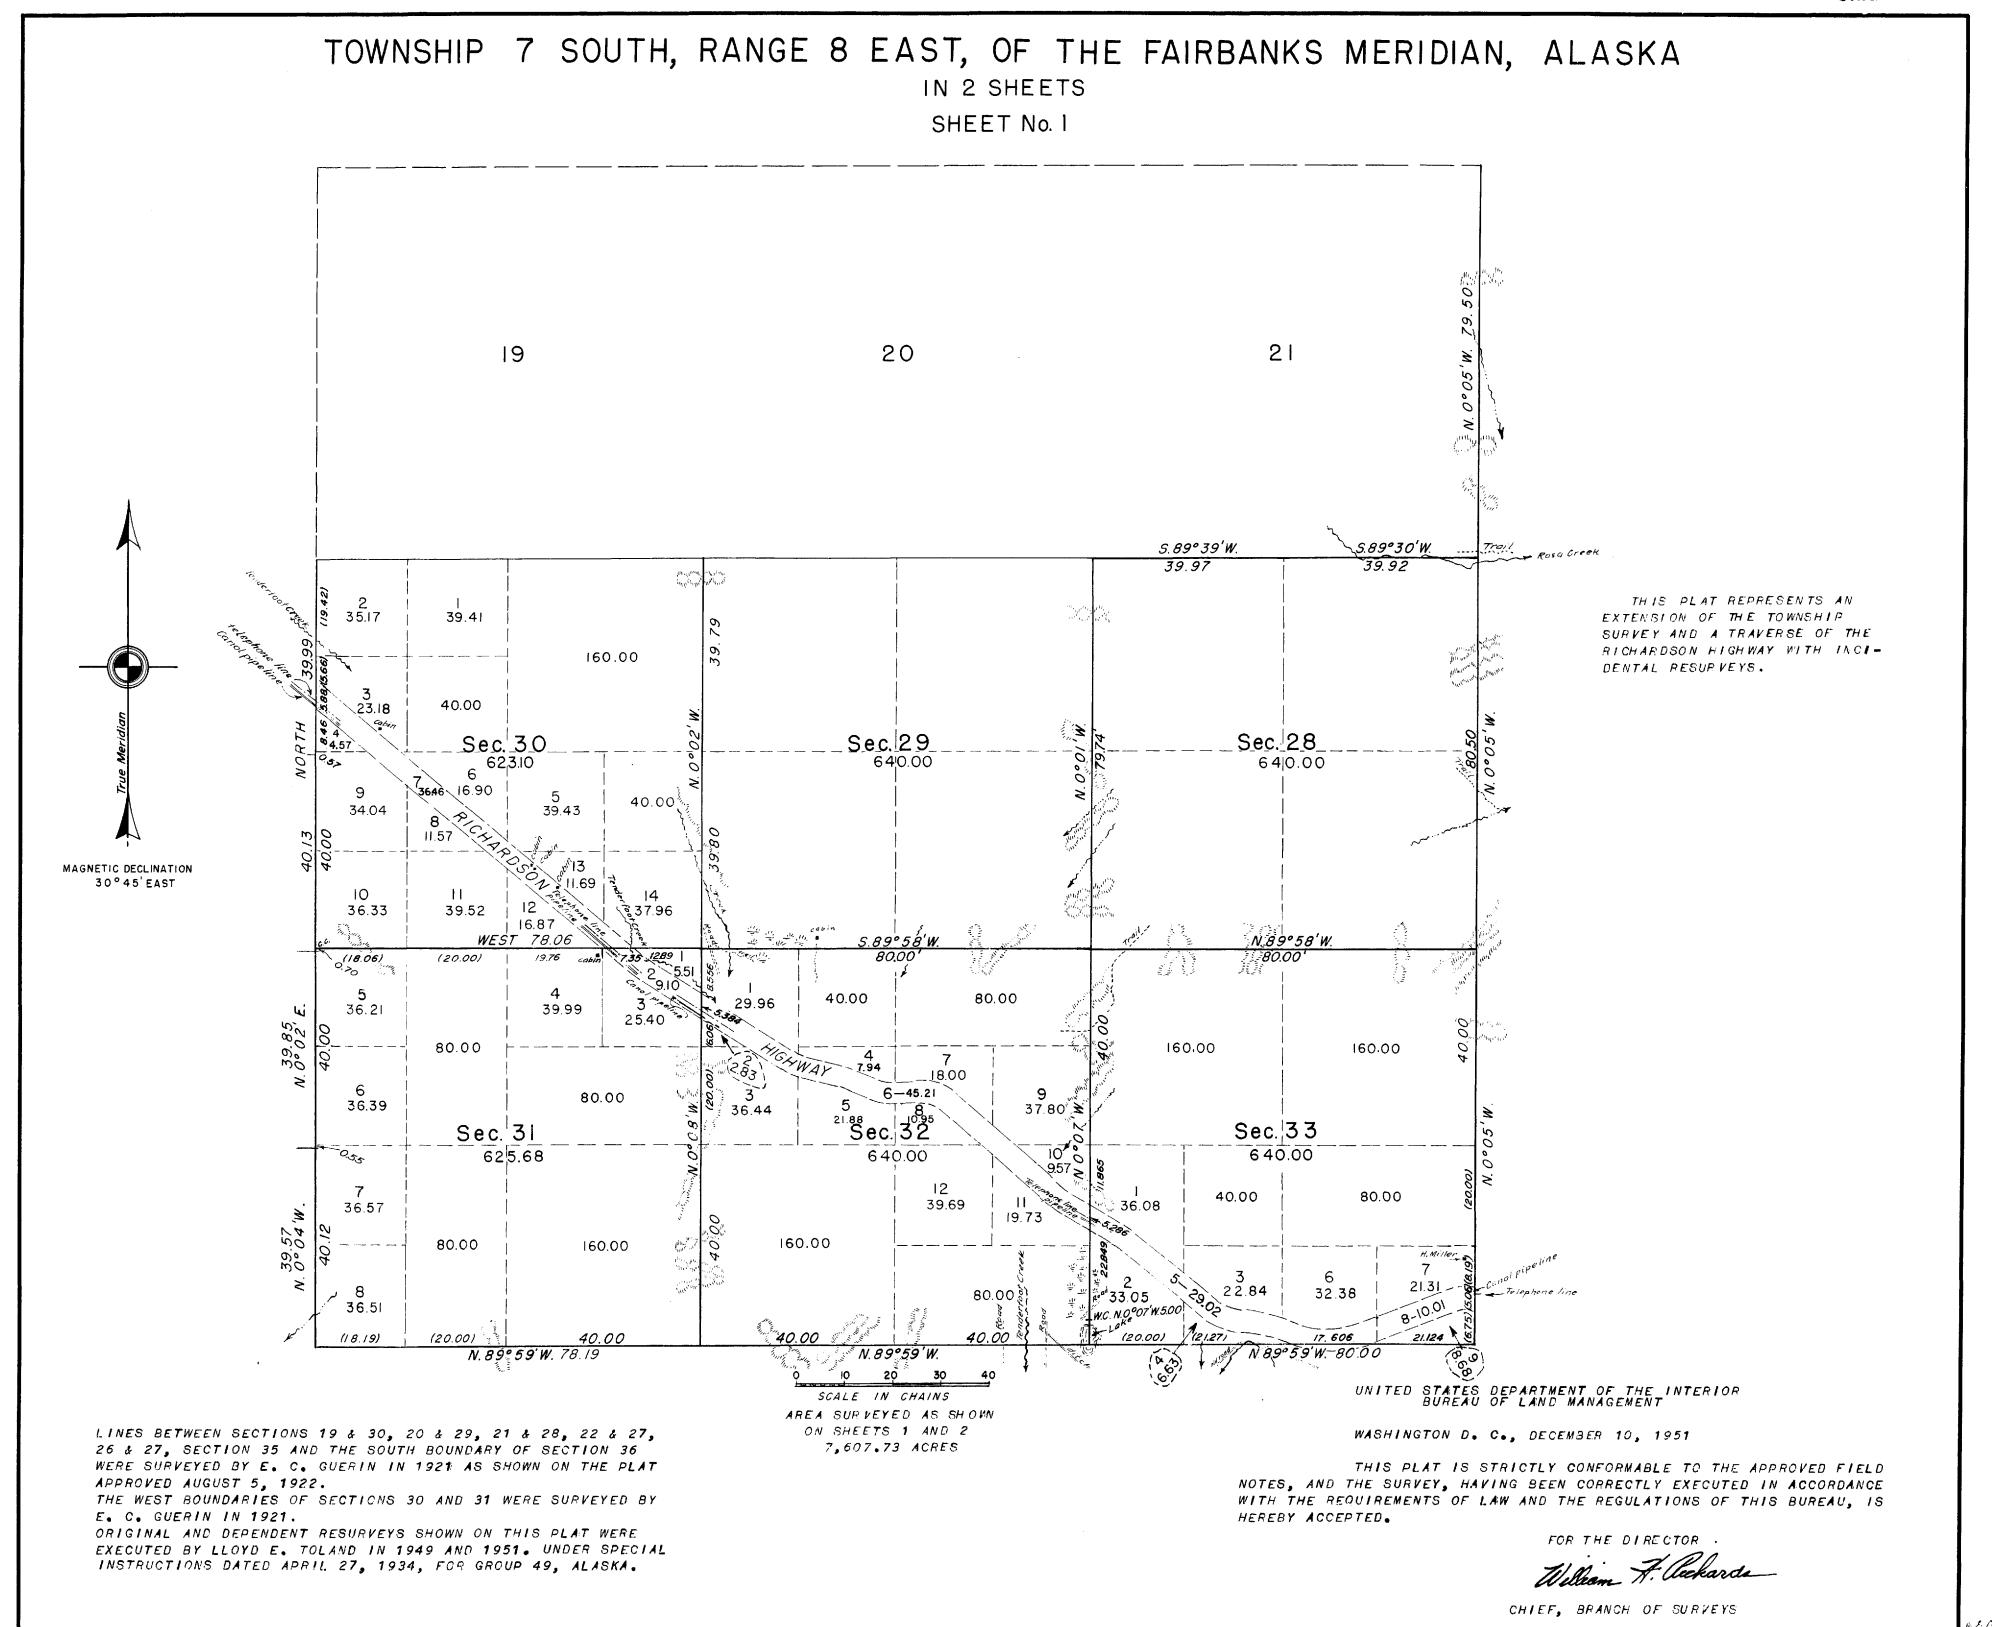

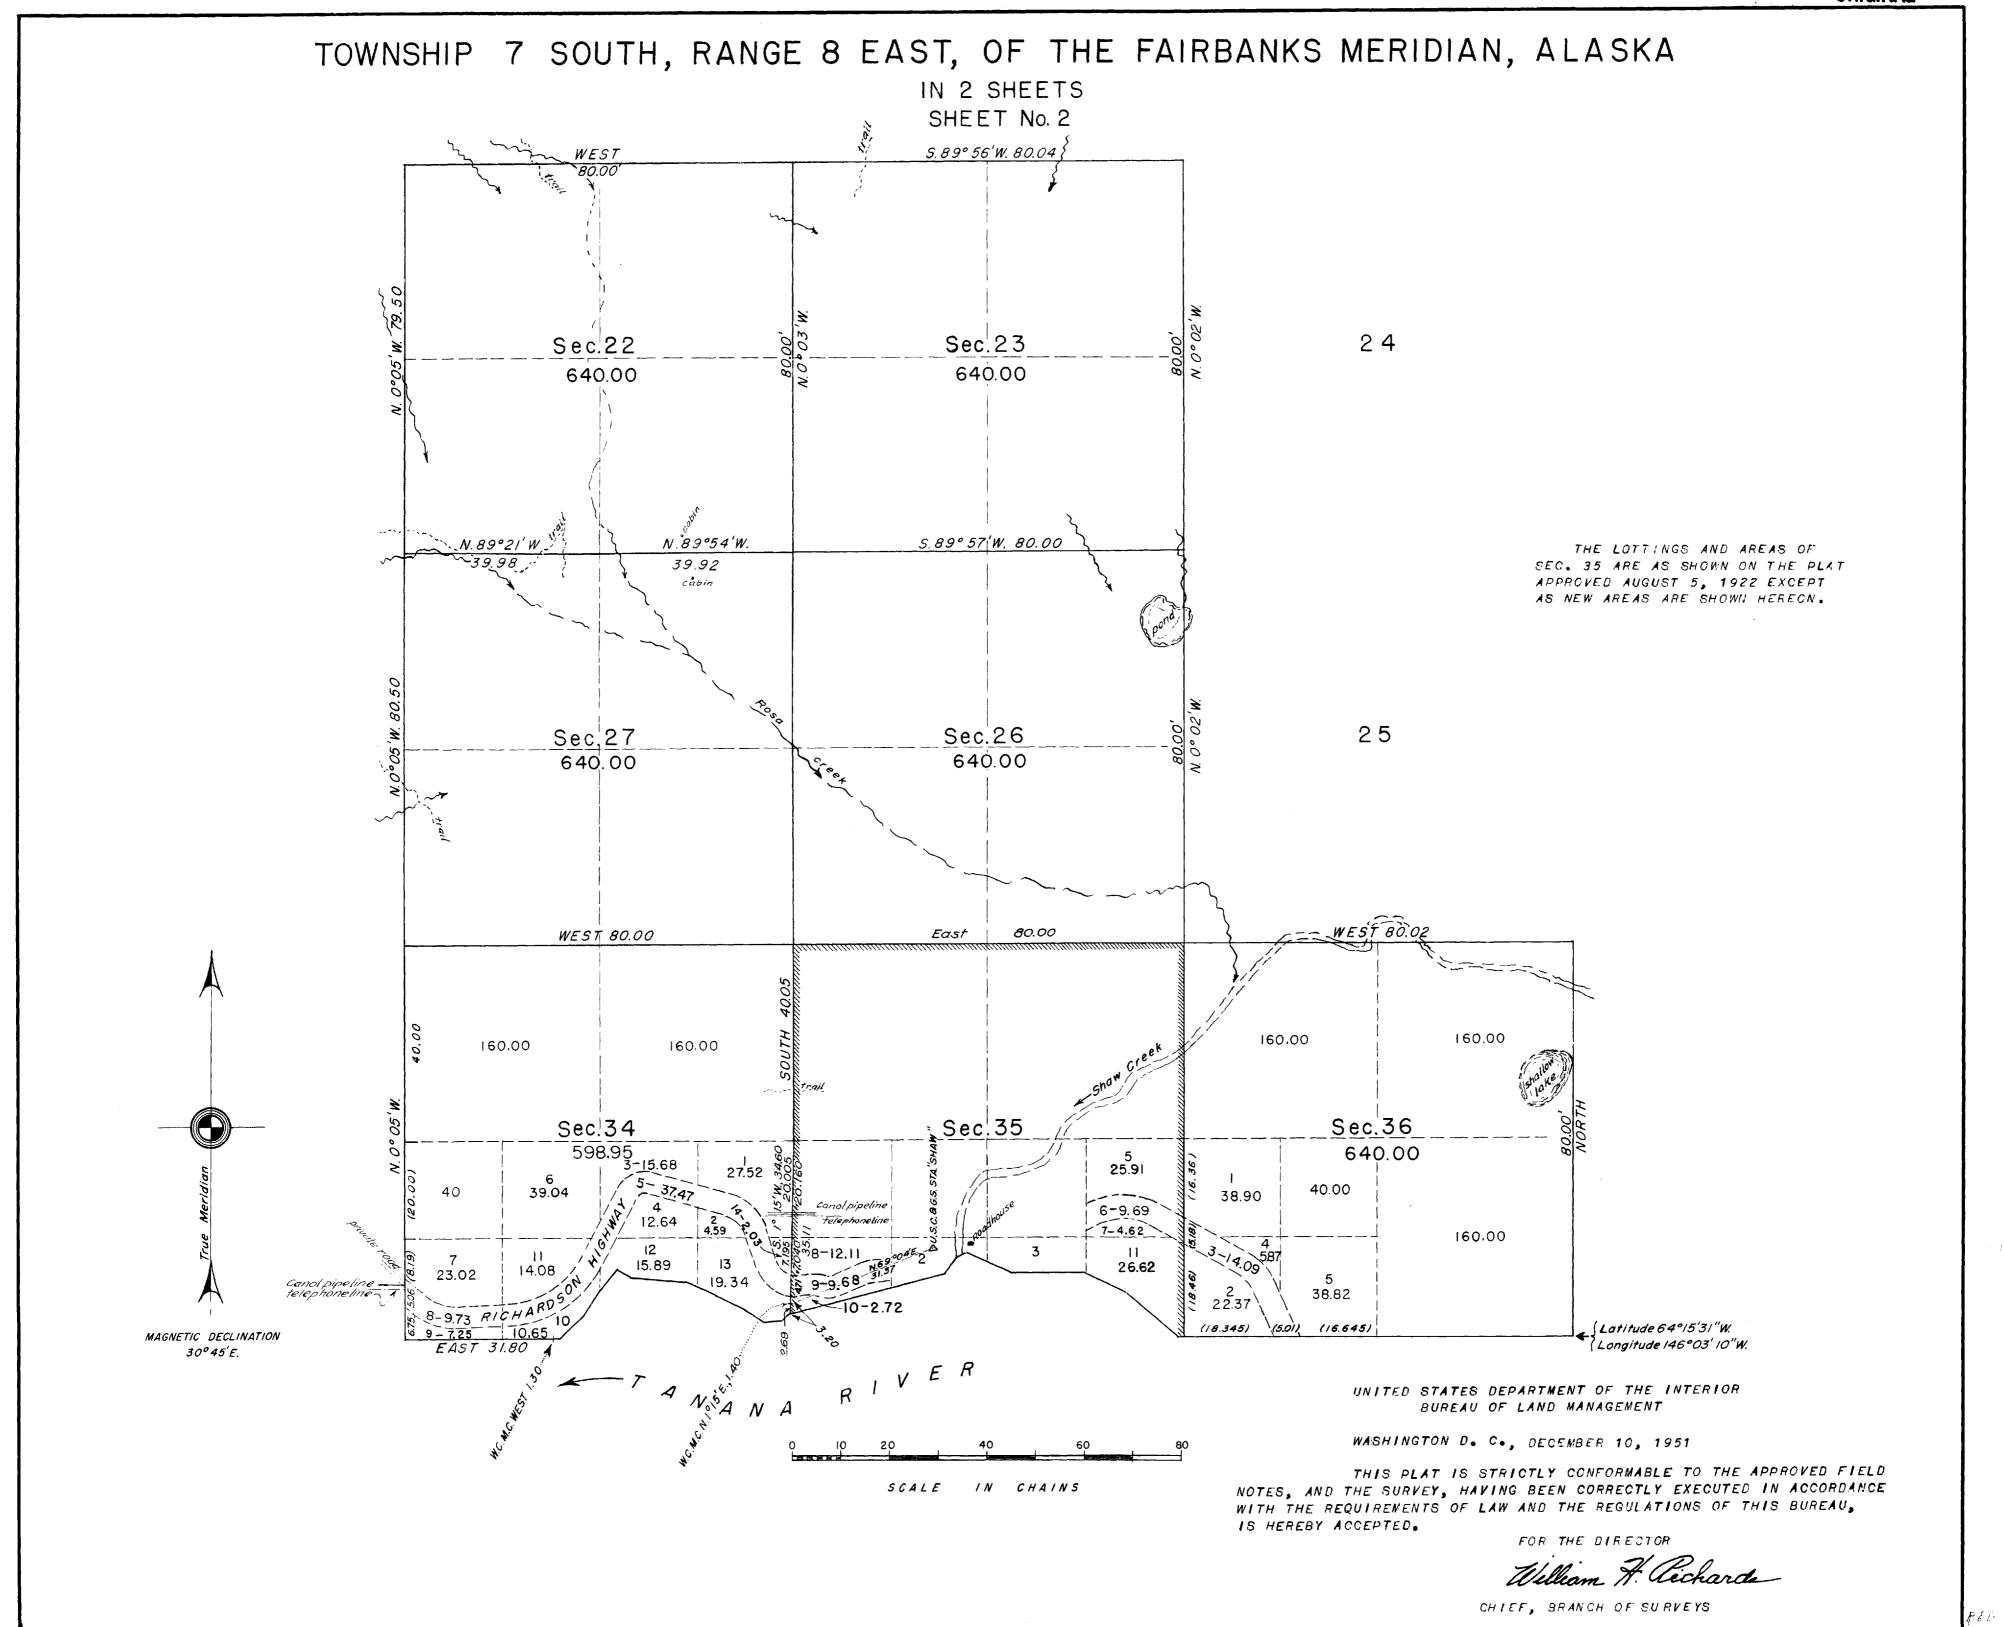

TOWNSHIP 7 SOUTH, RANGE 8 EAST OF THE FAIRBANKS MERIDIAN, ALASKA. SUPPLEMENTAL PLAT

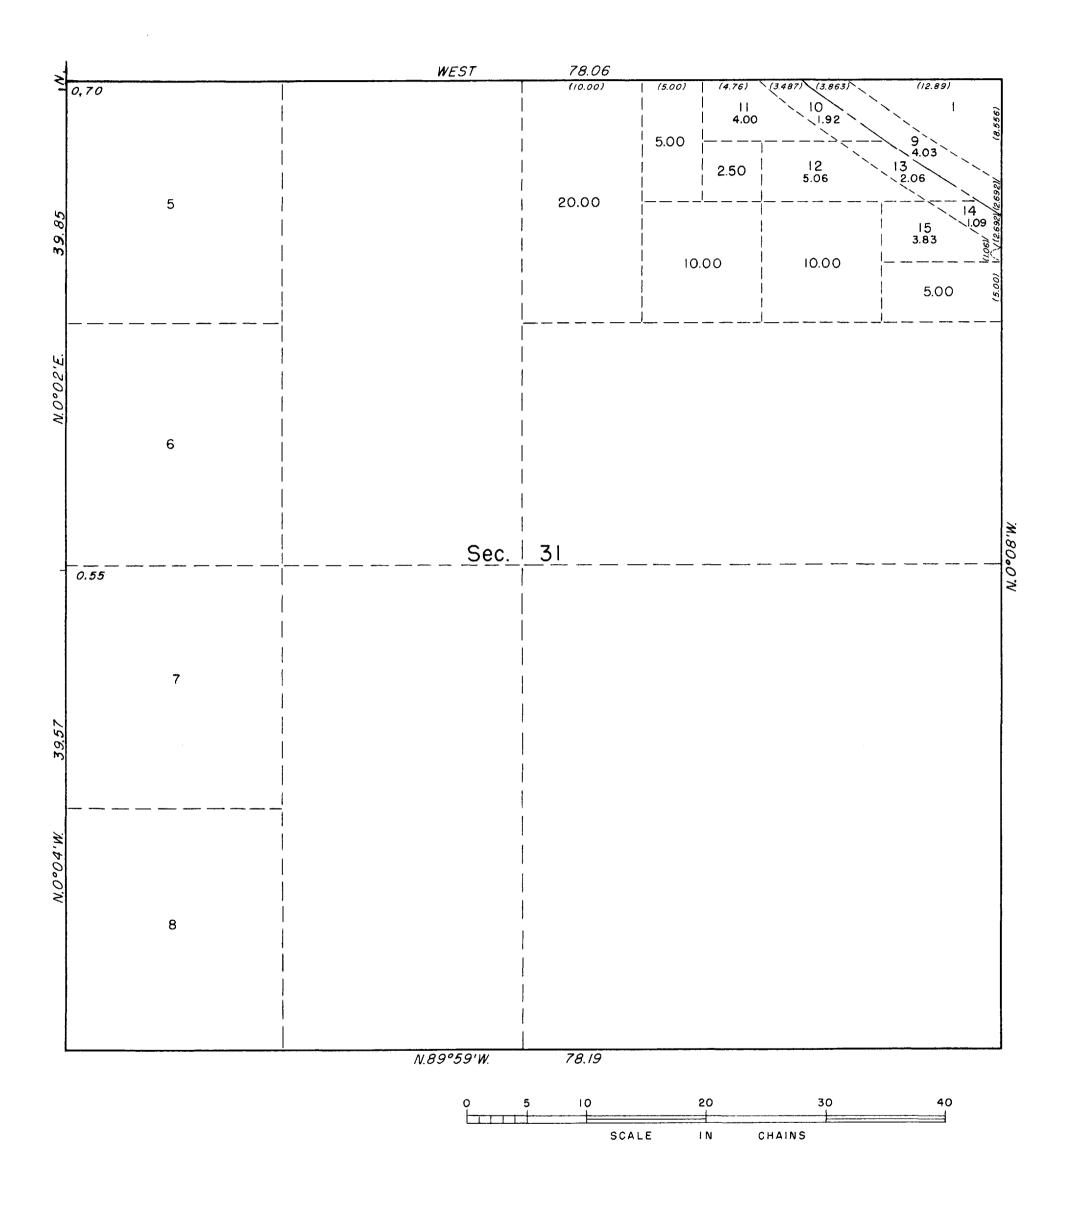

This supplemental plat showing a subdivision of original lots 2, 3, and 4 of Section 31,

Township 7 South, Range 8 East of the Fairbanks

Meridian, Alaska, is based upon the plat accepted December 10, 1951.

UNITED STATES DEPARTMENT OF THE INTERIOR BUREAU OF LAND MANAGEMENT Washington, D. C. January 24, 1956


This plat showing amended lottings, having been correctly prepared in accordance with the regulations, is hereby accepted.

For the Director

Cadastral Engineering Staff Officer

TOWNSHIP 7 SOUTH, RANGE 8 EAST, OF THE FAIRBANKS MERIDIAN, ALASKA

SUPPLEMENTAL PLAT

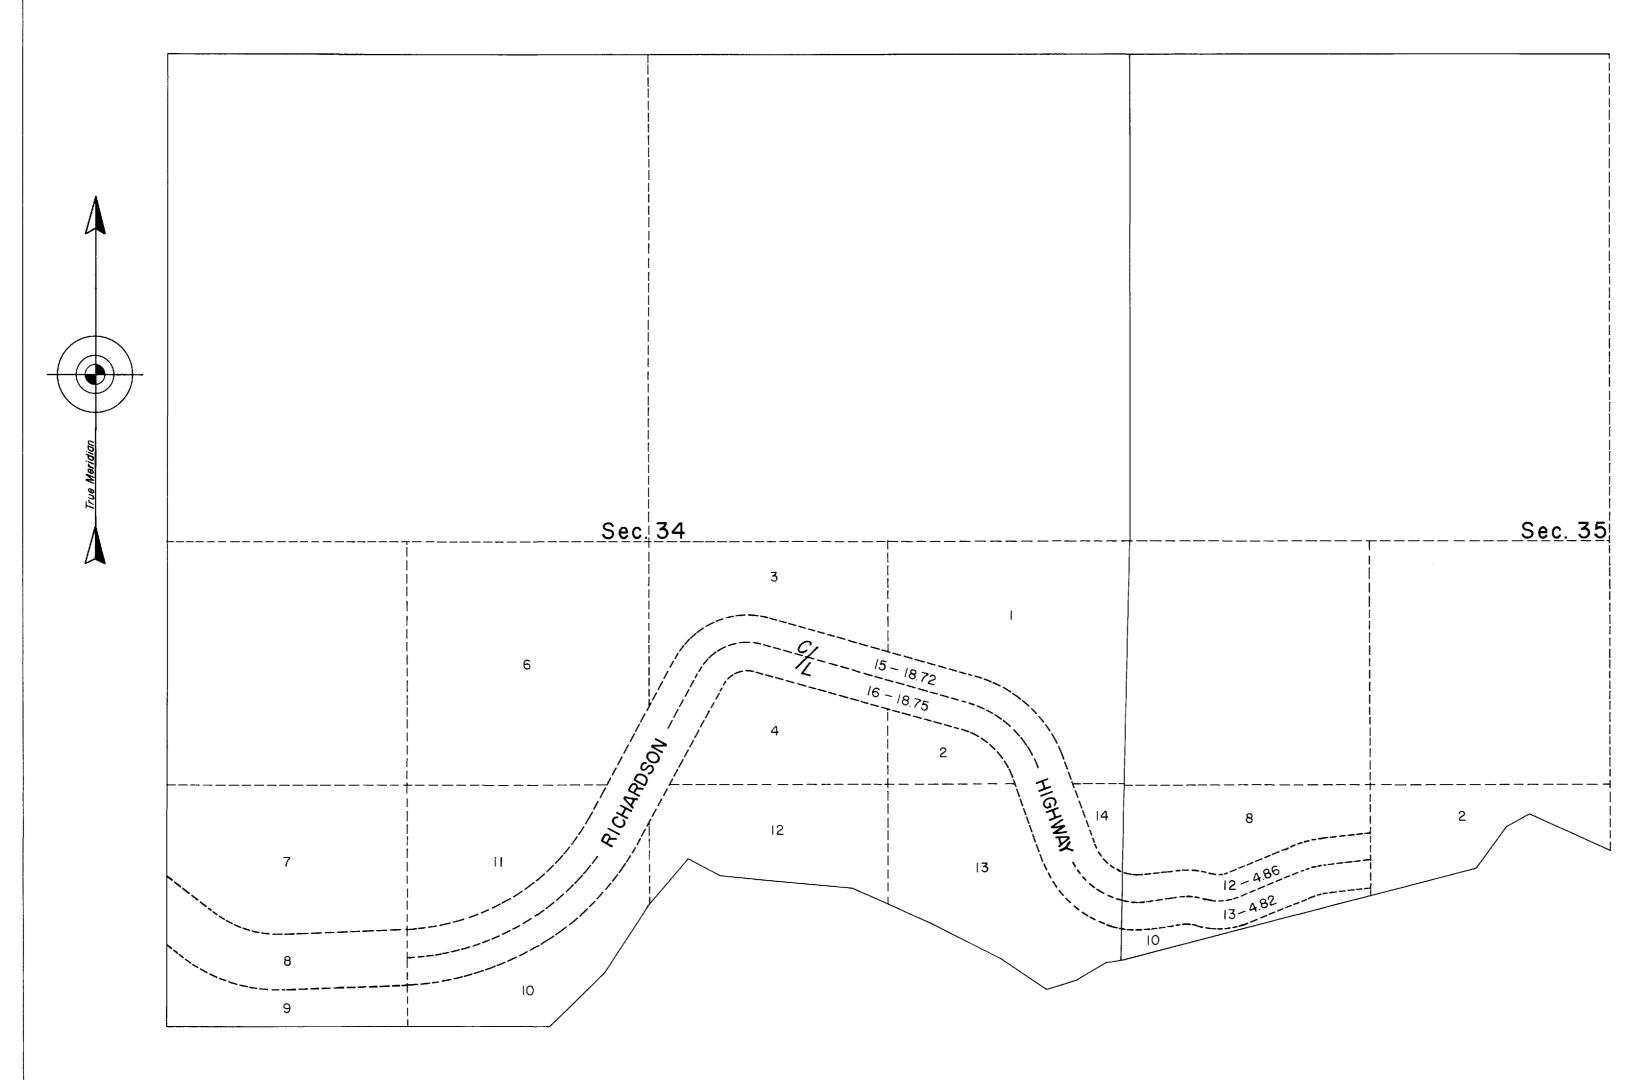

SCALE IN CHAINS

This supplemental plat of secs. 34 and 35, T. 7 S., R. 8 E., Fairbanks Meridian, Alaska, showing a subdivision of original lot 5, sec. 34 and lot 9, sec. 35, is based upon plats accepted December 16, 1922 and December 10, 1951.


UNITED STATES DEPARTMENT OF THE INTERIOR
BUREAU OF LAND MANAGEMENT
Washington, D.C. December 20, 1961

This plat, showing amended lottings, is based upon the official records, and having been correctly prepared in accordance with the regulations, is hereby accepted.

For the Director

Chief, Division of Engineering

ΡΔΙ

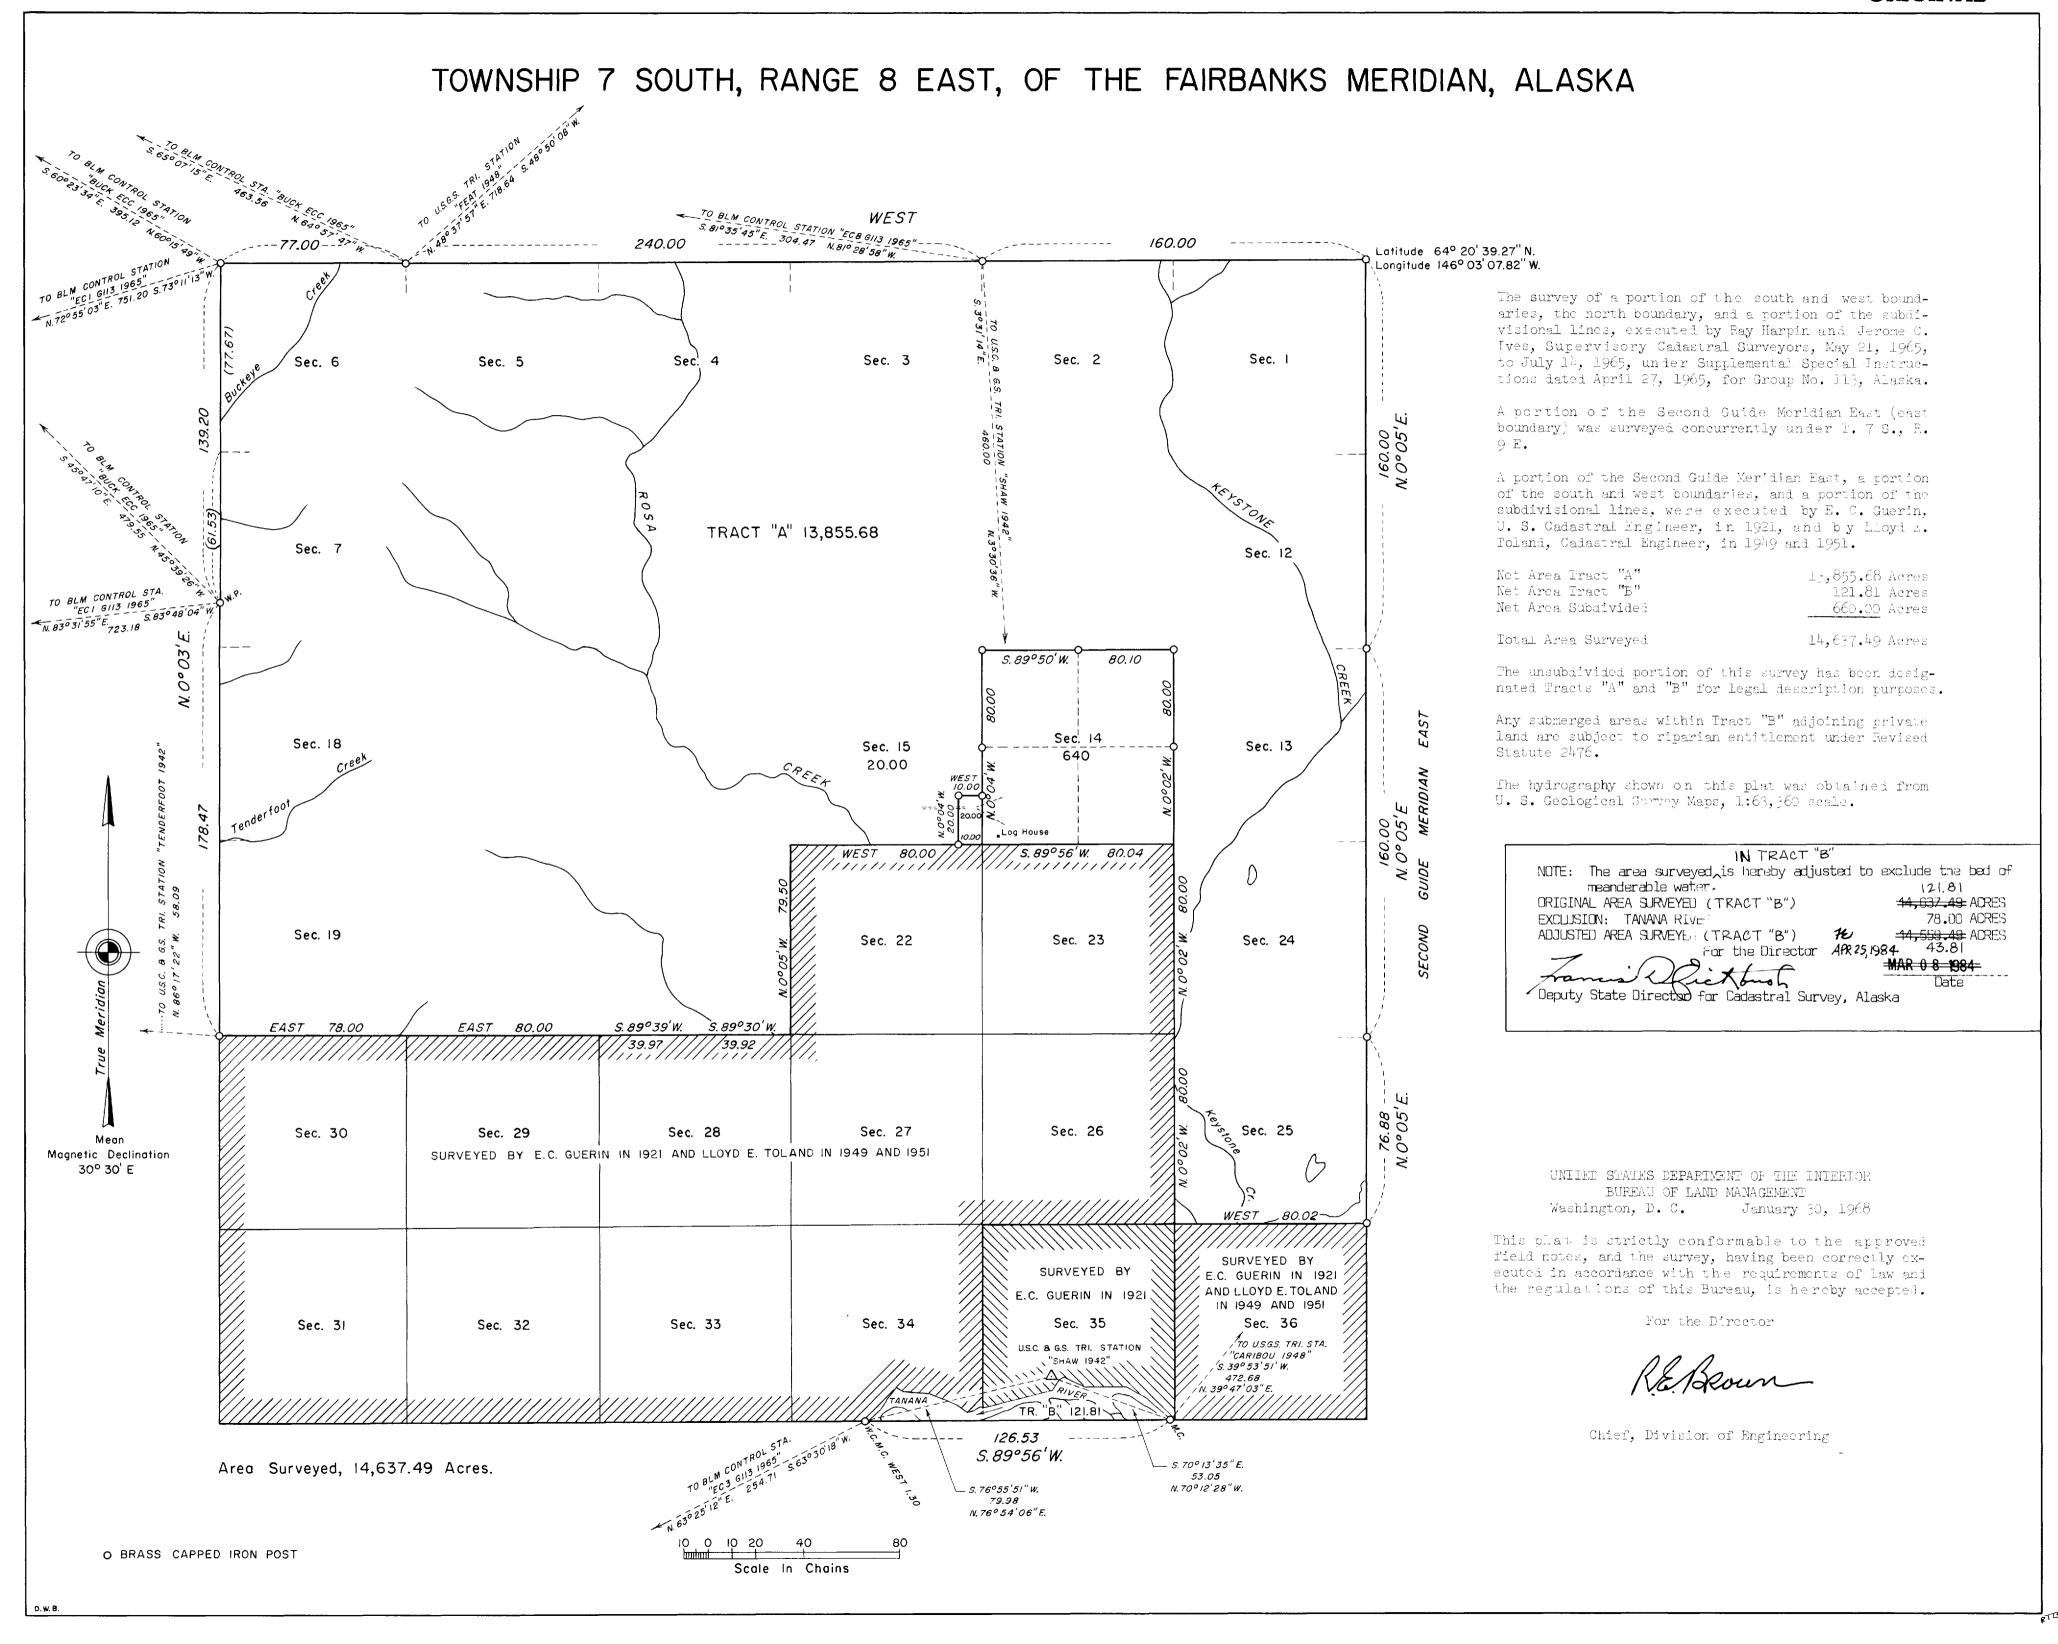


F 0 /

TOWNSHIP 7 SOUTH, RANGE 8 EAST, OF THE FAIRBANKS MERIDIAN, ALASKA

SUPPLEMENTAL PLAT

This supplemental plat of section 34, Township 7 South, Range 8 East, Fairbanks Meridian, Alaska, showing a subdivision of original Lot 15, is based upon plats accepted December 16, 1922, and December 10, 1951, and supplemental plat accepted December 20, 1961.

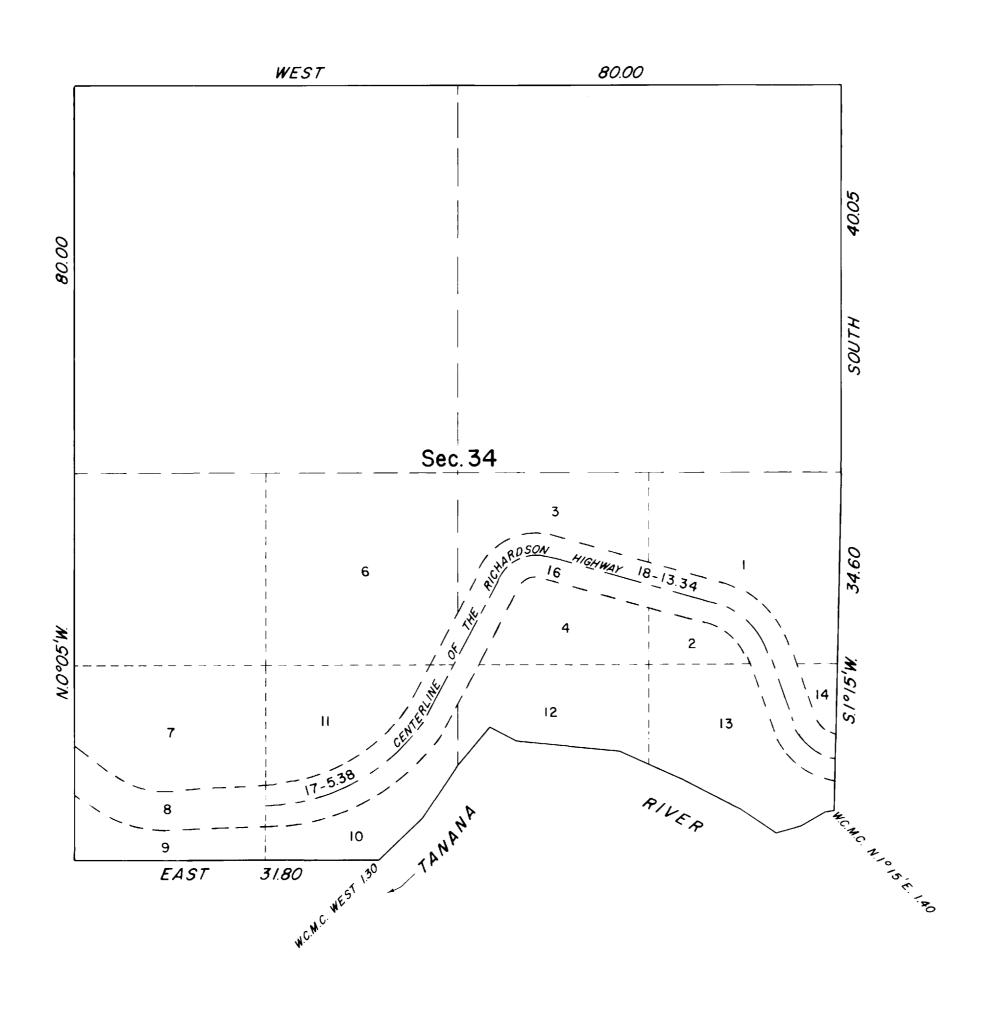

UNITED STATES DEPARTMENT OF THE INTERIOR BUREAU OF LAND MANAGEMENT Anchorage, Alaska

This plat, showing amended lottings, is based upon the official records, and having been correctly prepared in accordance with the regulations, is hereby

For the Director

Date

Deputy State Director for Cadastral Survey,

Alaska