

PI. LEGEND


No.	Sta.	Angle	No.	Sta.	Angle	No.	Sta.	Angle
5901	45.6	▲16°43'00" L	6670	123.8	▲26°19'30" L	6834	151.8	▲30°11'30" L
5937	44.6	▲00°10'00" L	6674	128.4	▲33°19' L	6837	151.8	▲00°44'30" L
5952	1.446	▲00°24'00" R	6685	182.3	▲11°57' R	6844	151.8	▲27°00'30" R
5983	81.8	▲00°43'00" R	6692	123.3	▲16°00' R	6849	151.8	▲14°11' L
5992	247	▲00°28'00" R	6696	118.2	▲63°02' R	6854	151.8	▲16°29'30" L
5996	122.6	▲00°35'40" R	6705	179.4	▲69°32'30" L	6857	151.8	▲10°20' 7"
6007	124.2	▲07°44'00" L	6708	155.0	▲07°06'15" R	6866	151.8	▲04°25'30" L
6036	100.2	▲59°02'40" L	6717	101.8	▲07°06'15" R	6866	151.8	▲04°25'30" L
6348	26.8	▲00°15'00" L	6721	151.8	▲26°08' L	6870	151.8	▲32°20' L
6378	157.6	▲02°24'00" L	6742	111.3	▲28°37'30" L	6889	188.4	▲22°29'30" R
6447	196.8	▲03°30'00" R	6744	111.3	▲34°01'30" R	6918	190.1	▲27°00' L
6591	93.3	▲03°48'00" L	6756	151.8	▲18°34'30" L	6938	149.0	▲00°20'00" L
6603	100.0	▲03°52'30" R	6763	151.8	NOT GIVEN	6947	196.6	▲30°00' R
6609	128.0	▲00°50' L	6769	127.1	▲05°07'30" R	6949	151.8	▲07°56'30" R
6620	146.1	▲03°57'30" L	6771	175.8	▲50°06'30" R	6958	161.4	▲00°57'00" R
6629	133.8	▲37°18' L	6778	127.6	▲38°42'30" L	6976	196.1	▲17°22'00" R
6633	151.8	▲36°14'30" R	6790	151.8	▲03°36'30" R	7068	149.1	▲00°25'00" R
6636	199.5	▲2°30'30" R	6796	101.8	▲00°16'30" L	7114	134	▲08°53'00" L
6642	128.1	▲2°35'30" R	6799	133.3	▲2°29'43" L	7190	166.4	▲12°15'00" R
6651	101.0	▲09°49'30" L	6816	111.8	▲16°18'30" R	7212	186.0	▲07°32'00" L
6663	163.3	▲4°09' R	6824	151.8	▲35°02' R	7229	159.8	▲18°03'00" R

ACQUISITION TRACT REGISTER

TRACT NO.	LAND OWNER	ACREAGE		REMARKS
		TRANS.	PERPETUAL EASEMENT	
B157 E	Lewis E. Johns, et ux		3.04	Easement Deed from 8 Sep. 53.
B158 E	Henry A. Miller, et ux		1.72	Easement from 7 Jan. 55.
B159 E	Estate of J. W. McCluskey, deceased		1.55	Easement from 22 Oct. 54.
B159 E 2	" " " "		1.87	Acquisition pending
B160 E	" " " "		2.18	Easement from 22 Oct. 54.
B160 E 2	" " " "		3.48	Acquisition pending
143 P	State of Alaska, DPW(Fmly D/Comm, BPR)		5.73	Letter Permit dtd 23 Dec. 59 for site and P.O.L. Line. Amends Letter Permit dtd 4 Dec. 59. Formerly shown as Tract A.
J	U.S. Dept. of the Interior, B.L.M.	See Tr. D		Notation on Pub. Land Rec. 44LD513-19 Sep. 54, FOI916, Fmly Tr. B161 E, relinquished Homestead Entry Entire area, 1.55 ac, merged into Tr. D.
B162 E	Robert J. Wagers		1.52	Notation on Pub. Land Rec. 44LD513-27 Jun. 60, F.024447. Formerly shown as Tract B.
B164 E	Delmer Elliott		1.67	Easement from 15 Dec. 54.
D	U.S. Dept. of the Interior, B.L.M.		1.67	Easement Deed from 12 Jun. 54.
				Notation by 44LD513, FOI0143 dtd 22 Jan. 53 w/amendments 1 Jun. 54, 20 Aug. 56, Amended 24 Jul. 74 to merge Tr. E, 1.55 ac, into Tr. D.

TENTATIVE
FINAL PROJECT MAP

DEPT. OF THE **ARMY**
 USING SERVICE **USARL**
LOCATION OF PROJECT
 STATE **ALASKA**
 STATE JUDICIAL DISTRICT **FOURTH**
 DIVISION **NORTH PACIFIC**
 DISTRICT **ALASKA**
ALASKAN COMMAND
 MILES OF _____
 MILES OF _____
TRANSPORTATION FACILITIES
 RAILROADS _____
 STATE ROADS **RICHARDSON HWY.**
 FEDERAL ROADS _____
 AIR LINES _____

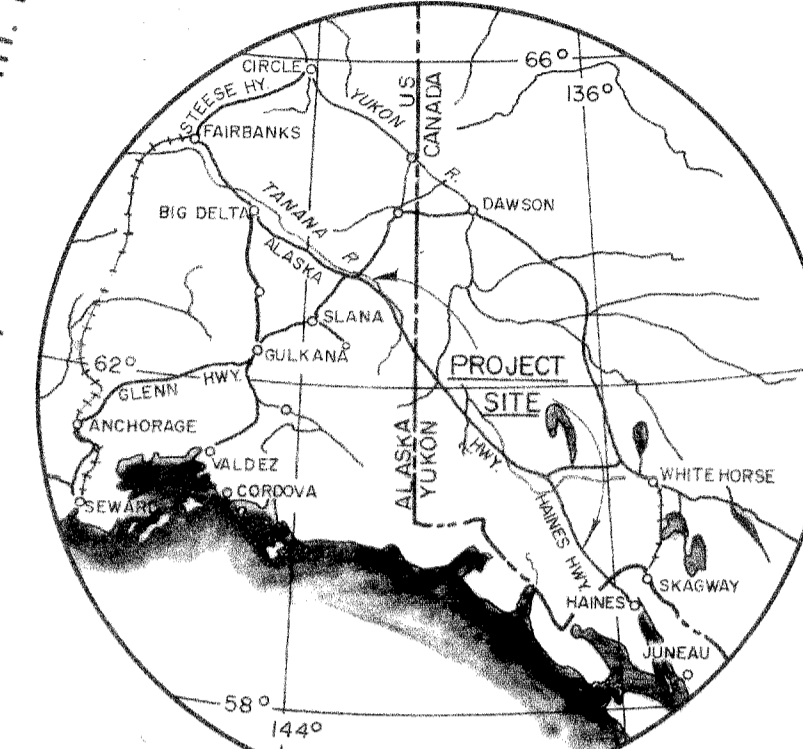

STATE INDEX

ACQUISITION
 TOTAL ACRES ACQUIRED _____
 FEE _____
 PUBLIC DOMAIN WITHDRAWAL
 USE PERMIT
 USE PERMIT (OTHER THAN P. D.) _____
 TRANSFER _____
 LEASE _____
 LESSER INTERESTS _____

DISPOSAL
 TOTAL ACRES DISPOSED OF _____
 SOLD _____
 PUBLIC DOMAIN WITHDRAWAL
 USE PERMIT
 USE PERMIT (OTHER THAN P. D.) _____
 TRANSFERRED _____
 LEASES TERMINATED _____
 LESSER INTERESTS TERM. _____
 REASSIGNED _____
 OTHER _____

ACQUISITION AUTHORIZATION
 2 RE-D 5561 DATED 14 NOV 52
 7 SECOND INDOORSEMENT ALCOM DATED 4 NOV 59.

LEGEND
 EXCEPT FOR THE SPECIAL SYMBOLS SHOWN BELOW MAP SYMBOLS ARE STANDARD IN ARMY MAP SERVICE TECHNICAL MANUAL NO. 23.
 RESERVATION LINE _____
 RESERVATION LINE (Actual Survey) _____
 TRACT BOUNDARY LINE _____
 TRACT NUMBER _____
 CONTOUR LINE _____
 DISPOSAL _____

DEPARTMENT OF THE ARMY
 OFFICE OF THE ALASKA DISTRICT ENGINEER
 NORTH PACIFIC DIVISION

REAL ESTATE
ALASKAN PETROLEUM PIPELINE SYSTEM
 HAINES-FAIRBANKS DIVISION
 MILITARY RESERVATION

DRAWN BY: MSS
 TRACED BY: MSS
 CHECKED BY: NJH
 SUBMITTED BY: _____
 RECOMMENDED BY: _____
 APPROVED BY: _____ DATE: 15 July 1969

23 Jul 74 Merged Tr. E into Tr. D
 29 Apr 69 Due to Final Audit Deleted Tr. B-163E. Vendor relinquished this portion of his entry on 10 Apr 56. Now portion of Tract D.
 Deleted Tr. B-161E. Dismissed from Civil Case 7828 on 28 May 55. Vendor relinquished Entry No. 08602 on 13 Sep. 54. Now Tract E.

AUDITED
 INSTALLATION OR PROJECT NO. **GI-1-0006**

5.73 ACRES BY NOTATION RELINQUISHED TO U.S. DEPT. OF THE INTERIOR, B.L.M., ON 1 MAR 61 (TRACT J).
 5.73 ACRES BY NOTATION RETRANSFERRED TO U.S. DEPT. OF THE INTERIOR, B.L.M., ON 14 MAR 61 (TRACT J).