

OPEN LAND
LOT # 4 - SEC. 6


OPEN LAND
LOT # 5 - SEC. 6 - T17N-R1E

OPEN LAND
LOT # 6 - SEC. 6

NICHOLAS WELDER
TRACT # 2
NE 1/4 of SW 1/4 - SEC. 6 - T17N-R1E

H. BOICE
TRACT # 1
LOT # 8 - SEC. 6 - T17N-R1E

E. SEPTWA
TRACT # 3

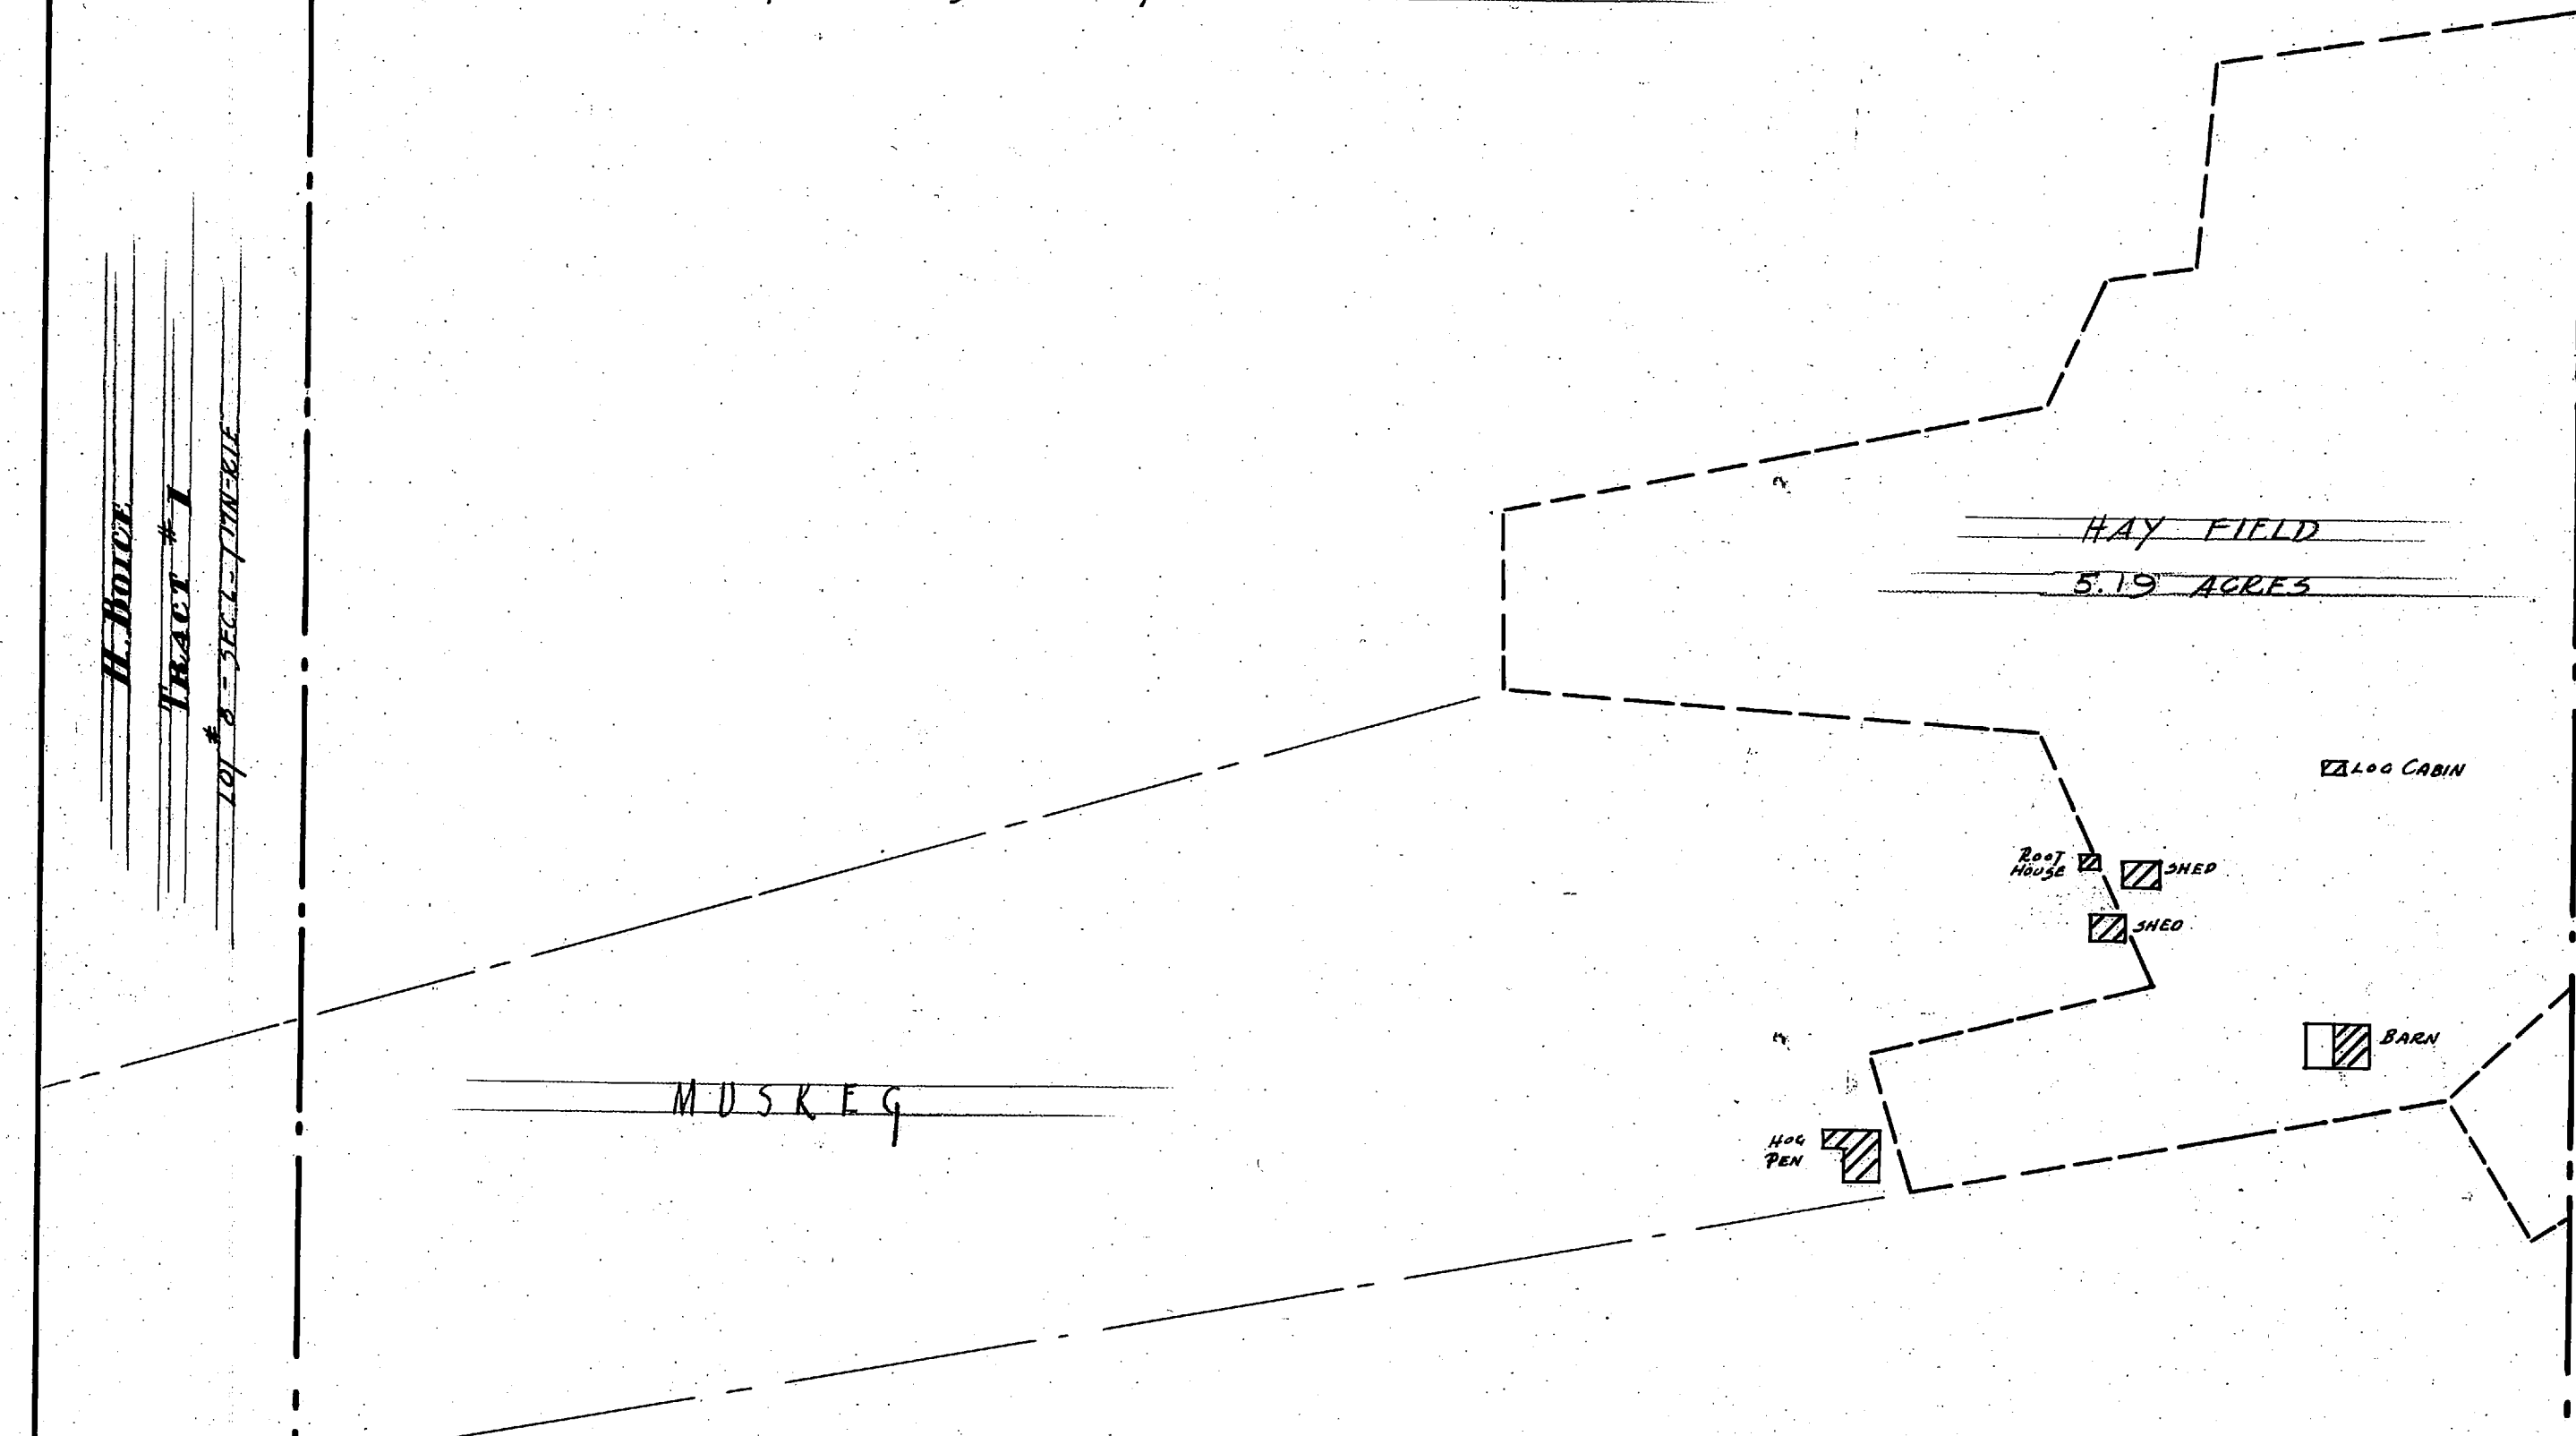

NOTE: REST OF FIELDS & HOUSES
ON ANOTHER SHEET.

H. BOICE
TRACT # 1
LOT # 9 - SEC. 6

N. WELLER
TRACT # 2
SE 1/4 of SW 1/4 - SEC. 6 - T17N-R1E

E. SEPTWA
TRACT # 3

Scale 1" = 100'
IMPROVEMENTS ON TRACT # 2 ORIGINAL SURVEY - OCTOBER 1936

SURVEYED	ACRES UNDER BRUSHES	ACRES FELL TREES	ACRES STUMPED	ACRES CLEANED UP	ACRES PLOWED	ACRES ANED AFTER PLOWING	ACRES CLEARED	ACRES GARDEN	ACRES BARB WOVEN	LINEAR FEET FENCE	TOTALS	
											LAND	FENCE

REMARKS