

Bernard Gulberg

Tract # 110

SW 1/4 of SE 1/4 - SEC. 9 - T18N-R2E

Tract # 110

LOT # 1 - SEC. 9


E 1/16 SEC. 9
SEC. 16

NW 1/4 of NE 1/4
SECTION 16

LOT # 1
SECTION 16

Olaf Hjelm

NW 1/4, NE 1/4 of SW 1/4 - LOTS 1 & 2
SEC. 16 - T18N-R2E

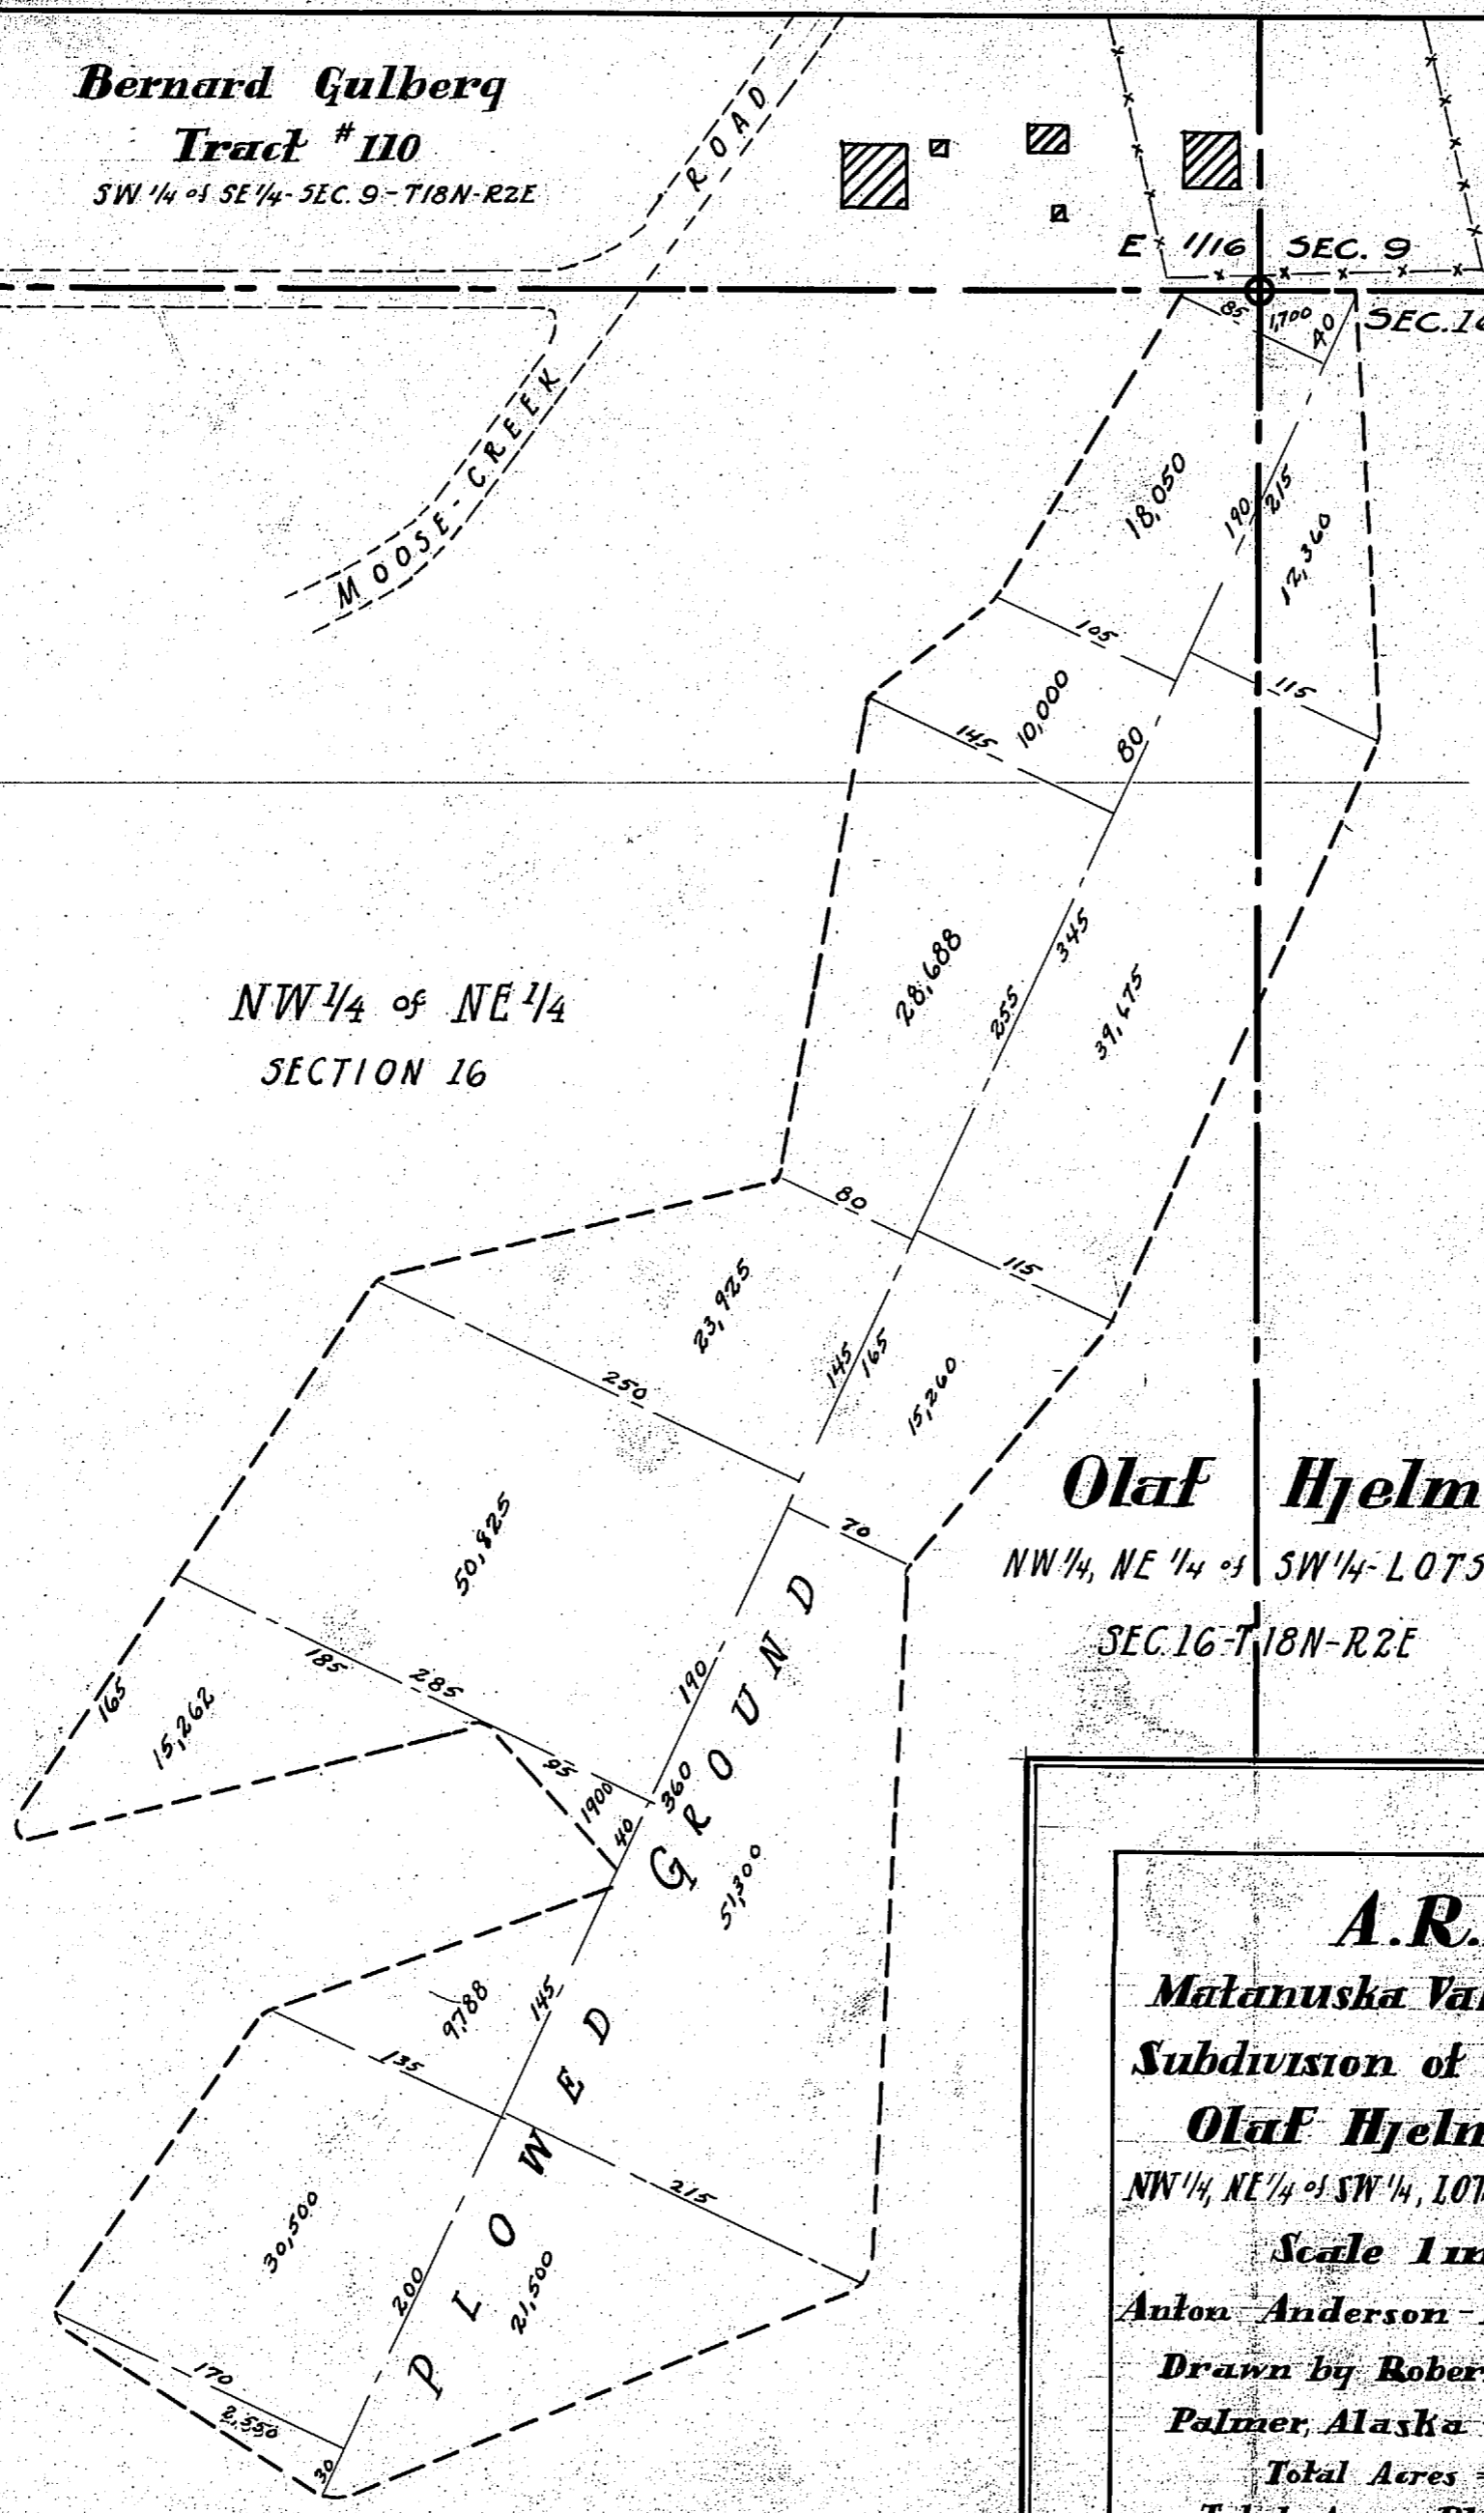

A.R.R.C.

Matanuska Valley Project
Subdivision of Plowed Ground

Olaf Hjelm Homestead

NW 1/4, NE 1/4 of SW 1/4, LOTS 1 & 2 - SEC. 16 - T18N-R2E

Scale 1 inch = 100 FT.

Anton Anderson - Location Engineer

Drawn by Robert Abernethy

Palmer, Alaska - Sept. 10, 1936

Total Acres = 305.35

Total Acres Plowed = 7.65