


TOWNSHIP 1 NORTH, RANGE 29 WEST, OF THE SEWARD MERIDIAN, ALASKA

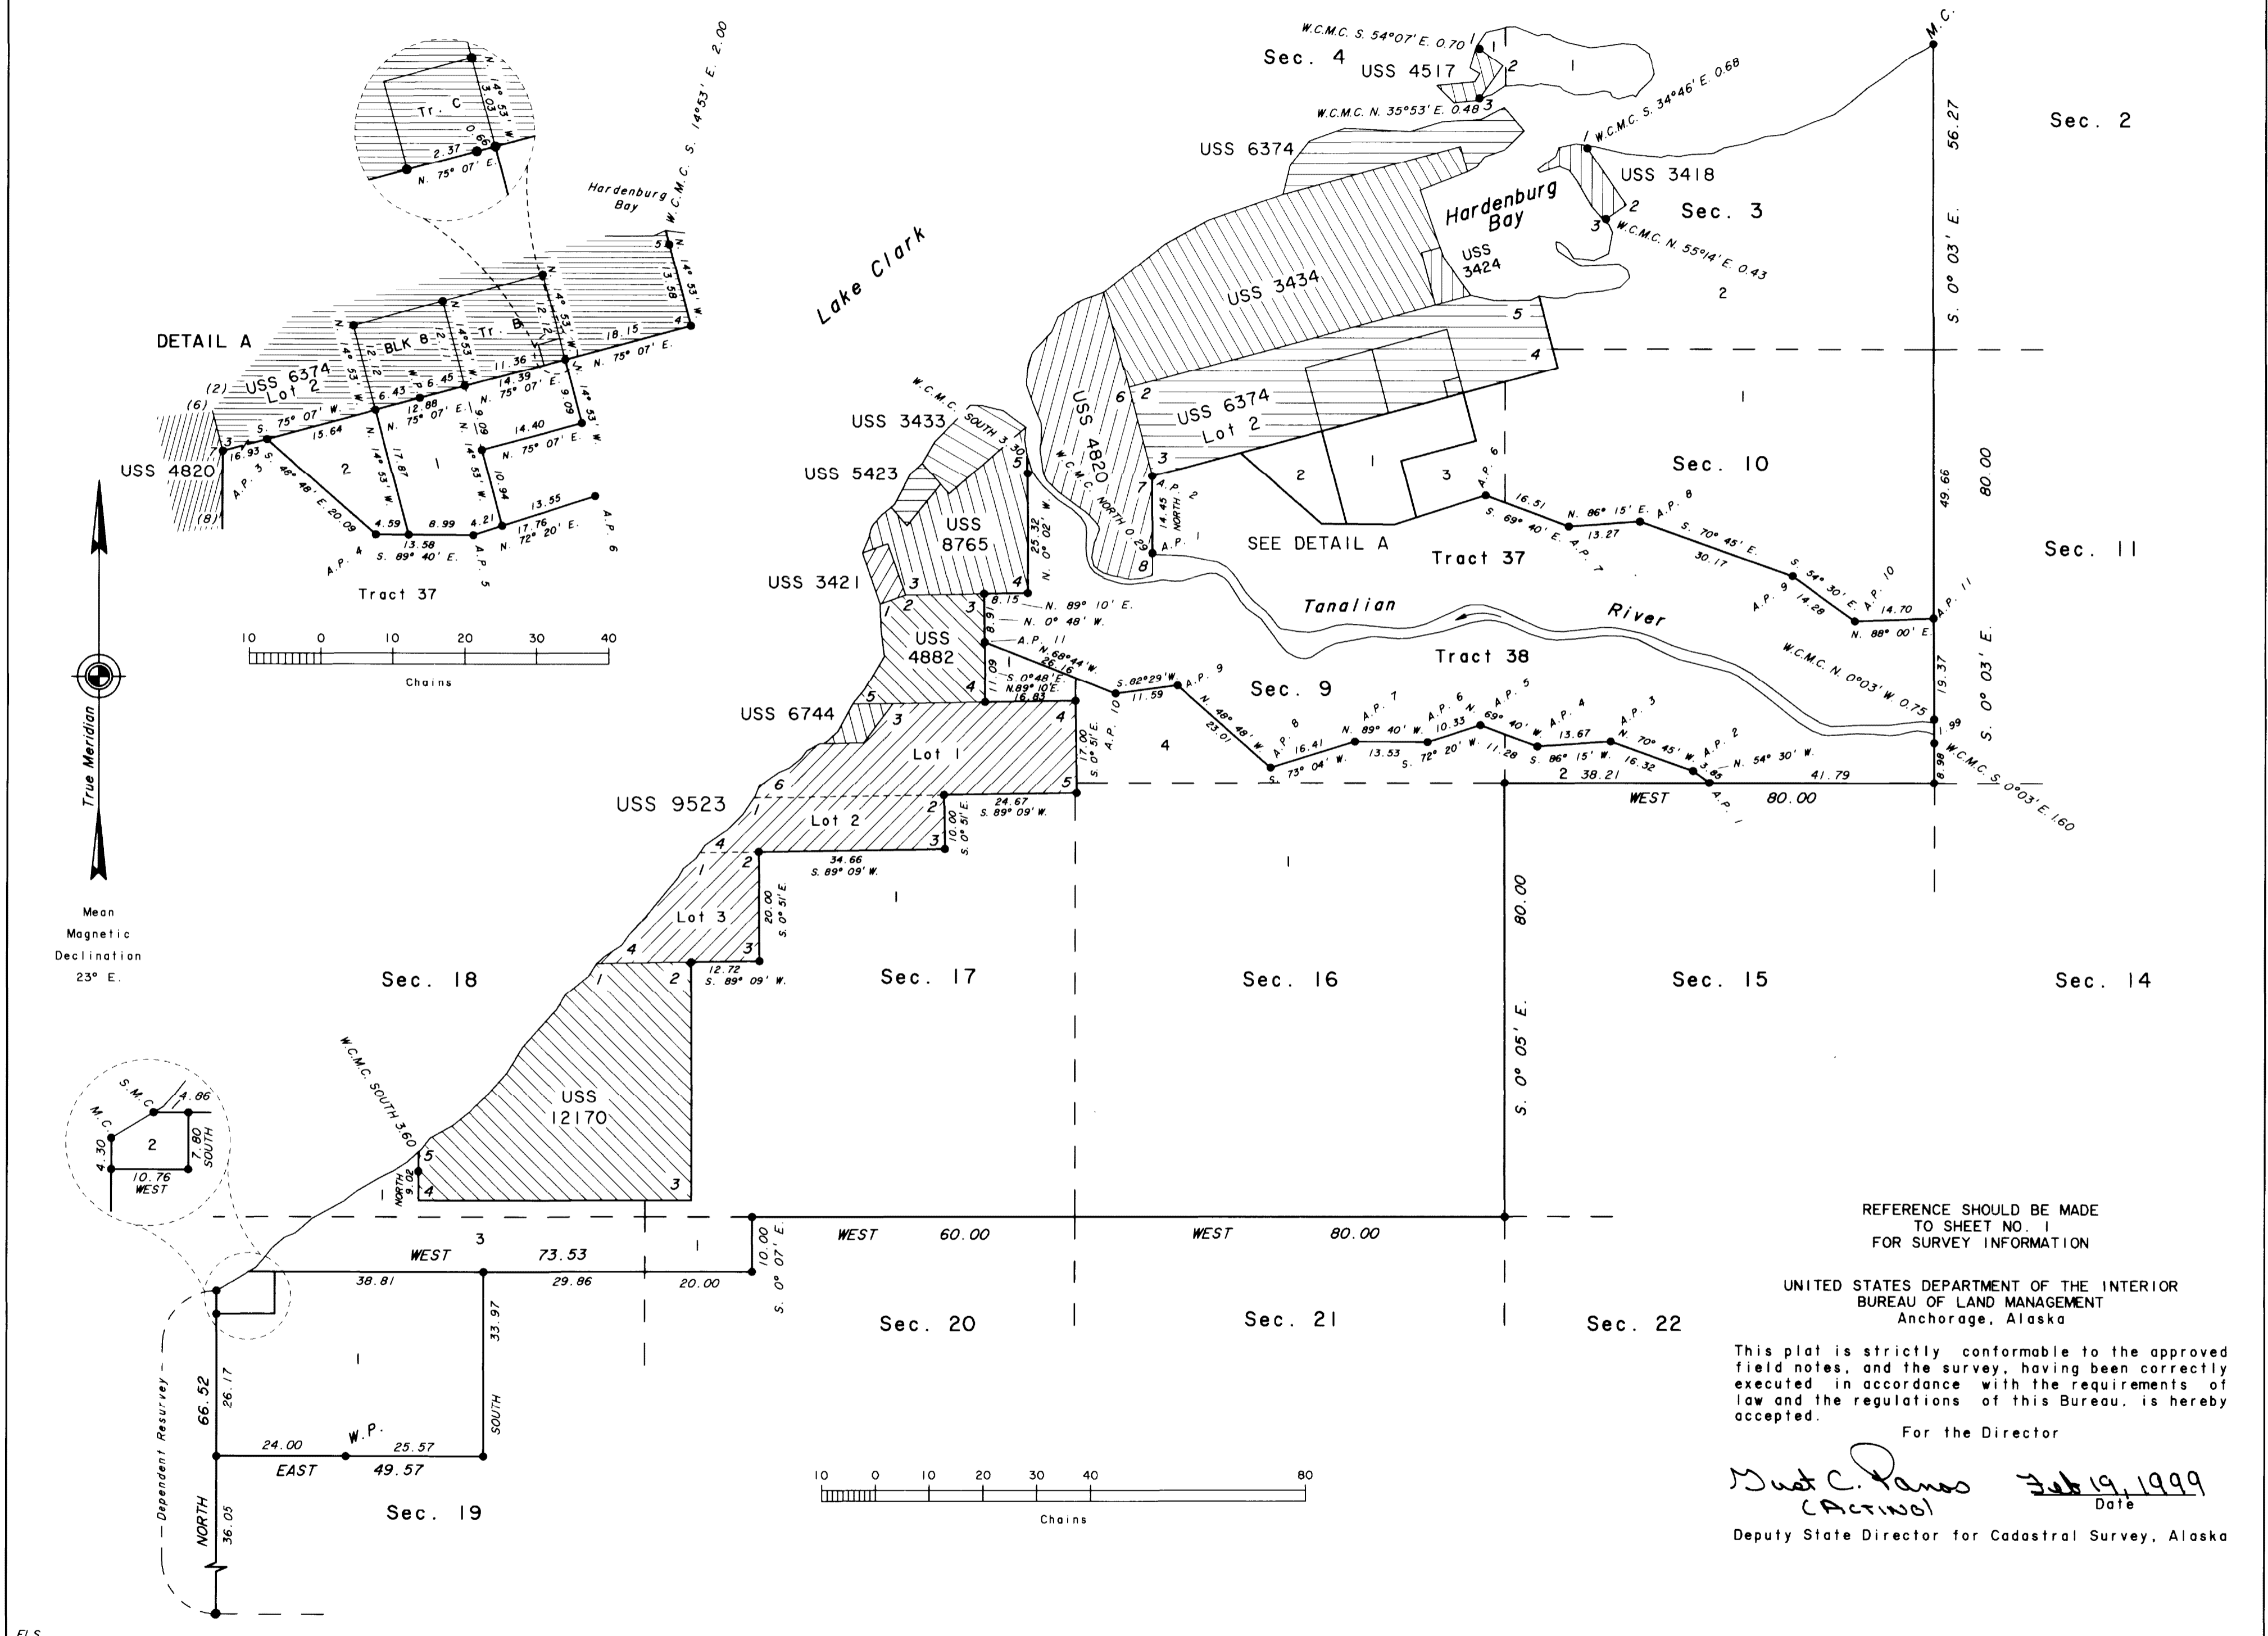

REFERENCE SHOULD BE MADE
TO SHEET NO. 1
FOR SURVEY INFORMATION

UNITED STATES DEPARTMENT OF THE INTERIOR
BUREAU OF LAND MANAGEMENT
Anchorage, Alaska

This plat is strictly conformable to the approved
field notes, and the survey, having been correctly
executed in accordance with the requirements of
law and the regulations of this Bureau, is hereby
accepted.

For the Director

Must C. Panoos *Feb 19, 1999*
Date
C.A.C.I.N.O.L.

Deputy State Director for Cadastral Survey, Alaska

ELS

Plot Sheet 517-13 S.D.R.