


CERTIFICATE OF APPROVAL OF THE  
 FAIRBANKS NORTH STAR BOROUGH ASSEMBLY

I HEREBY CERTIFY THAT THE SUBDIVISION SHOWN HEREON HAS BEEN APPROVED BY THE FAIRBANKS NORTH STAR BOROUGH ASSEMBLY BY MOTION OF September 14, 1972

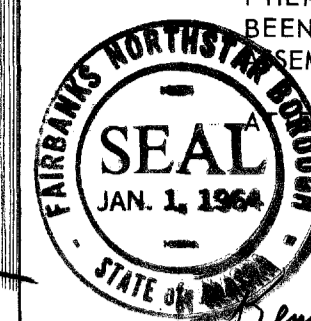

*Hennett W. Anderson*  
 CLERK  
 FAIRBANKS NORTH STAR  
 BOROUGH

*Robert B. Stinson*  
 PRESIDING OFFICER  
 FAIRBANKS NORTH STAR BOROUGH  
 ASSEMBLY

CERTIFICATE OF OWNERSHIP & DEDICATION

HEREBY CERTIFY THAT WE ARE THE OWNERS OF THE PROPERTY SHOWN AND DESCRIBED HEREON AND THAT WE HEREBY ADOPT THIS PLAN OF SUBDIVISION WITH OUR FREE CONSENT, AND DEDICATE ALL STREETS, ALLEYS, WALKS, PARKS, AND OTHER OPEN SPACES TO PUBLIC OR PRIVATE USE AS NOTED.

DATE October 2 19 72

*Vern Still* *Wanda Still*

BY

THE NOTARY'S ACKNOWLEDGEMENT:

UNITED STATES OF AMERICA

STATE OF ALASKA

THIS IS TO CERTIFY THAT ON THIS 2ND DAY OF October, 1972 BEFORE ME, A NOTARY PUBLIC FOR THE STATE OF ALASKA, DULY COMMISSIONED AND SWORN PERSONALLY APPEARED VERN AND WANDA STILL  
 INDIVIDUALS MENTIONED IN AND WHO EXECUTED THE WITHIN PLAT, AND THEY ACKNOWLEDGED TO ME THAT THEY SIGNED THE SAME FREELY AND VOLUNTARILY FOR THE USES AND PURPOSES THEREIN SPECIFIED.

WITNESS MY HAND AND NOTARIAL SEAL THE DAY AND YEAR IN THIS CERTIFICATE FIRST HEREIN WRITTEN

*Jessie A. Vaughn*  
 NOTARY PUBLIC IN AND FOR THE STATE OF ALASKA

MY COMMISSION EXPIRES Sept 21, 1976

CERTIFICATE OF REGISTERED ENGINEER

I, TOM ROSADIUK, A PROFESSIONAL ENGINEER, DULY REGISTERED UNDER THE LAWS OF THE STATE OF ALASKA, DO HEREBY CERTIFY THAT THIS PLAT REPRESENTS THE SURVEY MADE UNDER MY DIRECT SUPERVISION, THAT THIS PLAT IS A TRUE AND CORRECT REPRESENTATION OF THE LANDS SURVEYED AND THAT COMPLIANCE HAS BEEN MADE WITH ALL OF THE APPLICABLE REQUIREMENTS OF THE FAIRBANKS NORTH STAR BOROUGH SUBDIVISION REGULATION SECTION 49.10.00. MONUMENTS.

*Tom Rosadiuk*  
 REGISTRATION NO. 7655

CERTIFICATE OF PAYMENT OF TAXES

I, THE UNDERSIGNED, BEING DULY APPOINTED AND QUALIFIED CLERK-TREASURER FOR THE FAIRBANKS NORTH STAR BOROUGH, DO HEREBY CERTIFY THAT, ACCORDING TO THE RECORDS OF THE FAIRBANKS NORTH STAR BOROUGH, THE FOLLOWING DESCRIBED PROPERTY IS LISTED ON THE TAX RECORDS IN THE NAME OF VERNON AND WANDA STILL AND THAT, ACCORDING TO THE RECORDS IN MY POSSESSION, ALL TAXES ASSESSED AND DUE AGAINST SAID LAND IN FAVOR OF THE FAIRBANKS NORTH STAR BOROUGH, ARE PAID IN FULL.

DATED AT FAIRBANKS, ALASKA, THIS 13th DAY OF October, 1972

*Hennett W. Anderson*  
 CLERK-TREASURER  
 FAIRBANKS NORTH STAR  
 BOROUGH

CERTIFICATE OF APPROVAL BY  
 THE PLANNING COMMISSION




I HEREBY CERTIFY THAT THE SUBDIVISION PLAT SHOWN HEREON HAS BEEN FOUND TO COMPLY WITH THE REGULATIONS OF TITLE 49, PLANNING AND ZONING, OF THE FAIRBANKS NORTH STAR BOROUGH CODE OF ORDINANCES, AND THAT SAID PLAT HAS BEEN APPROVED BY THE COMMISSION, MOTION OF September 3, 1972 AND THAT THE PLAT SHOWN HEREON HAS BEEN APPROVED FOR RECORDING IN THE FAIRBANKS RECORDING DISTRICT, FAIRBANKS, ALASKA.

DATED THIS 13th DAY OF October, 1972  
 AT FAIRBANKS, ALASKA.


*William Powell*  
 CHAIRMAN, FAIRBANKS NORTH  
 STAR BOROUGH PLANNING  
 COMMISSION

ATTEST:

*Julie A. Perry*  
 CLERK

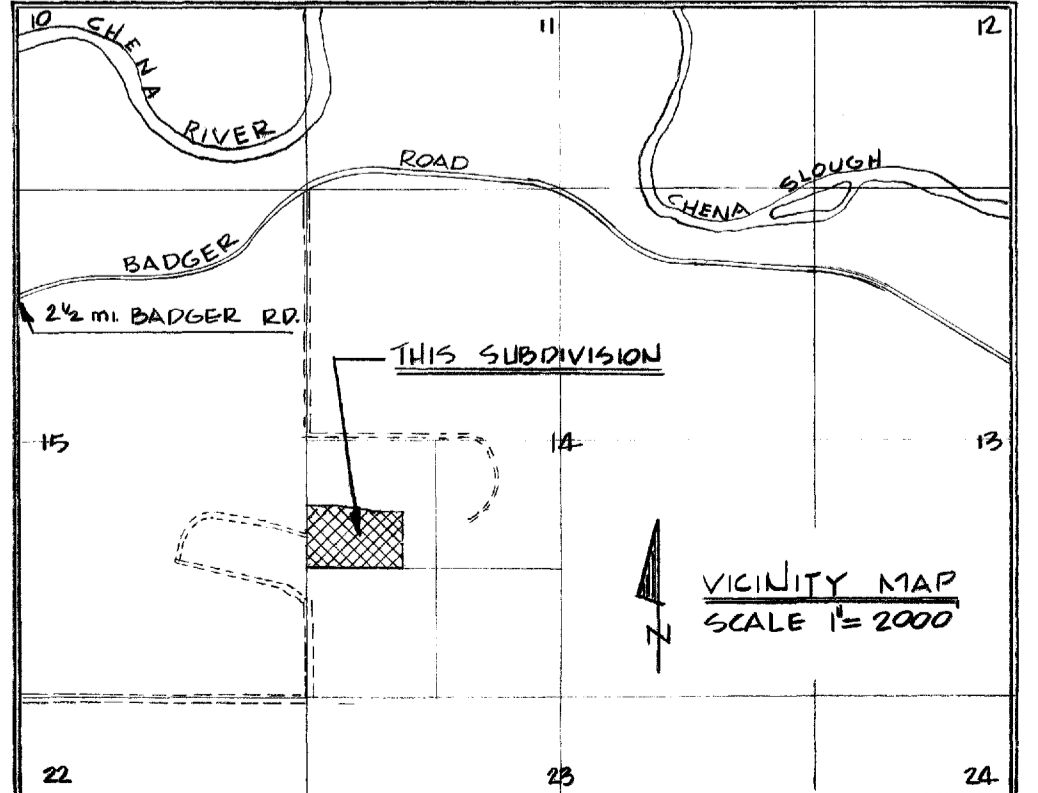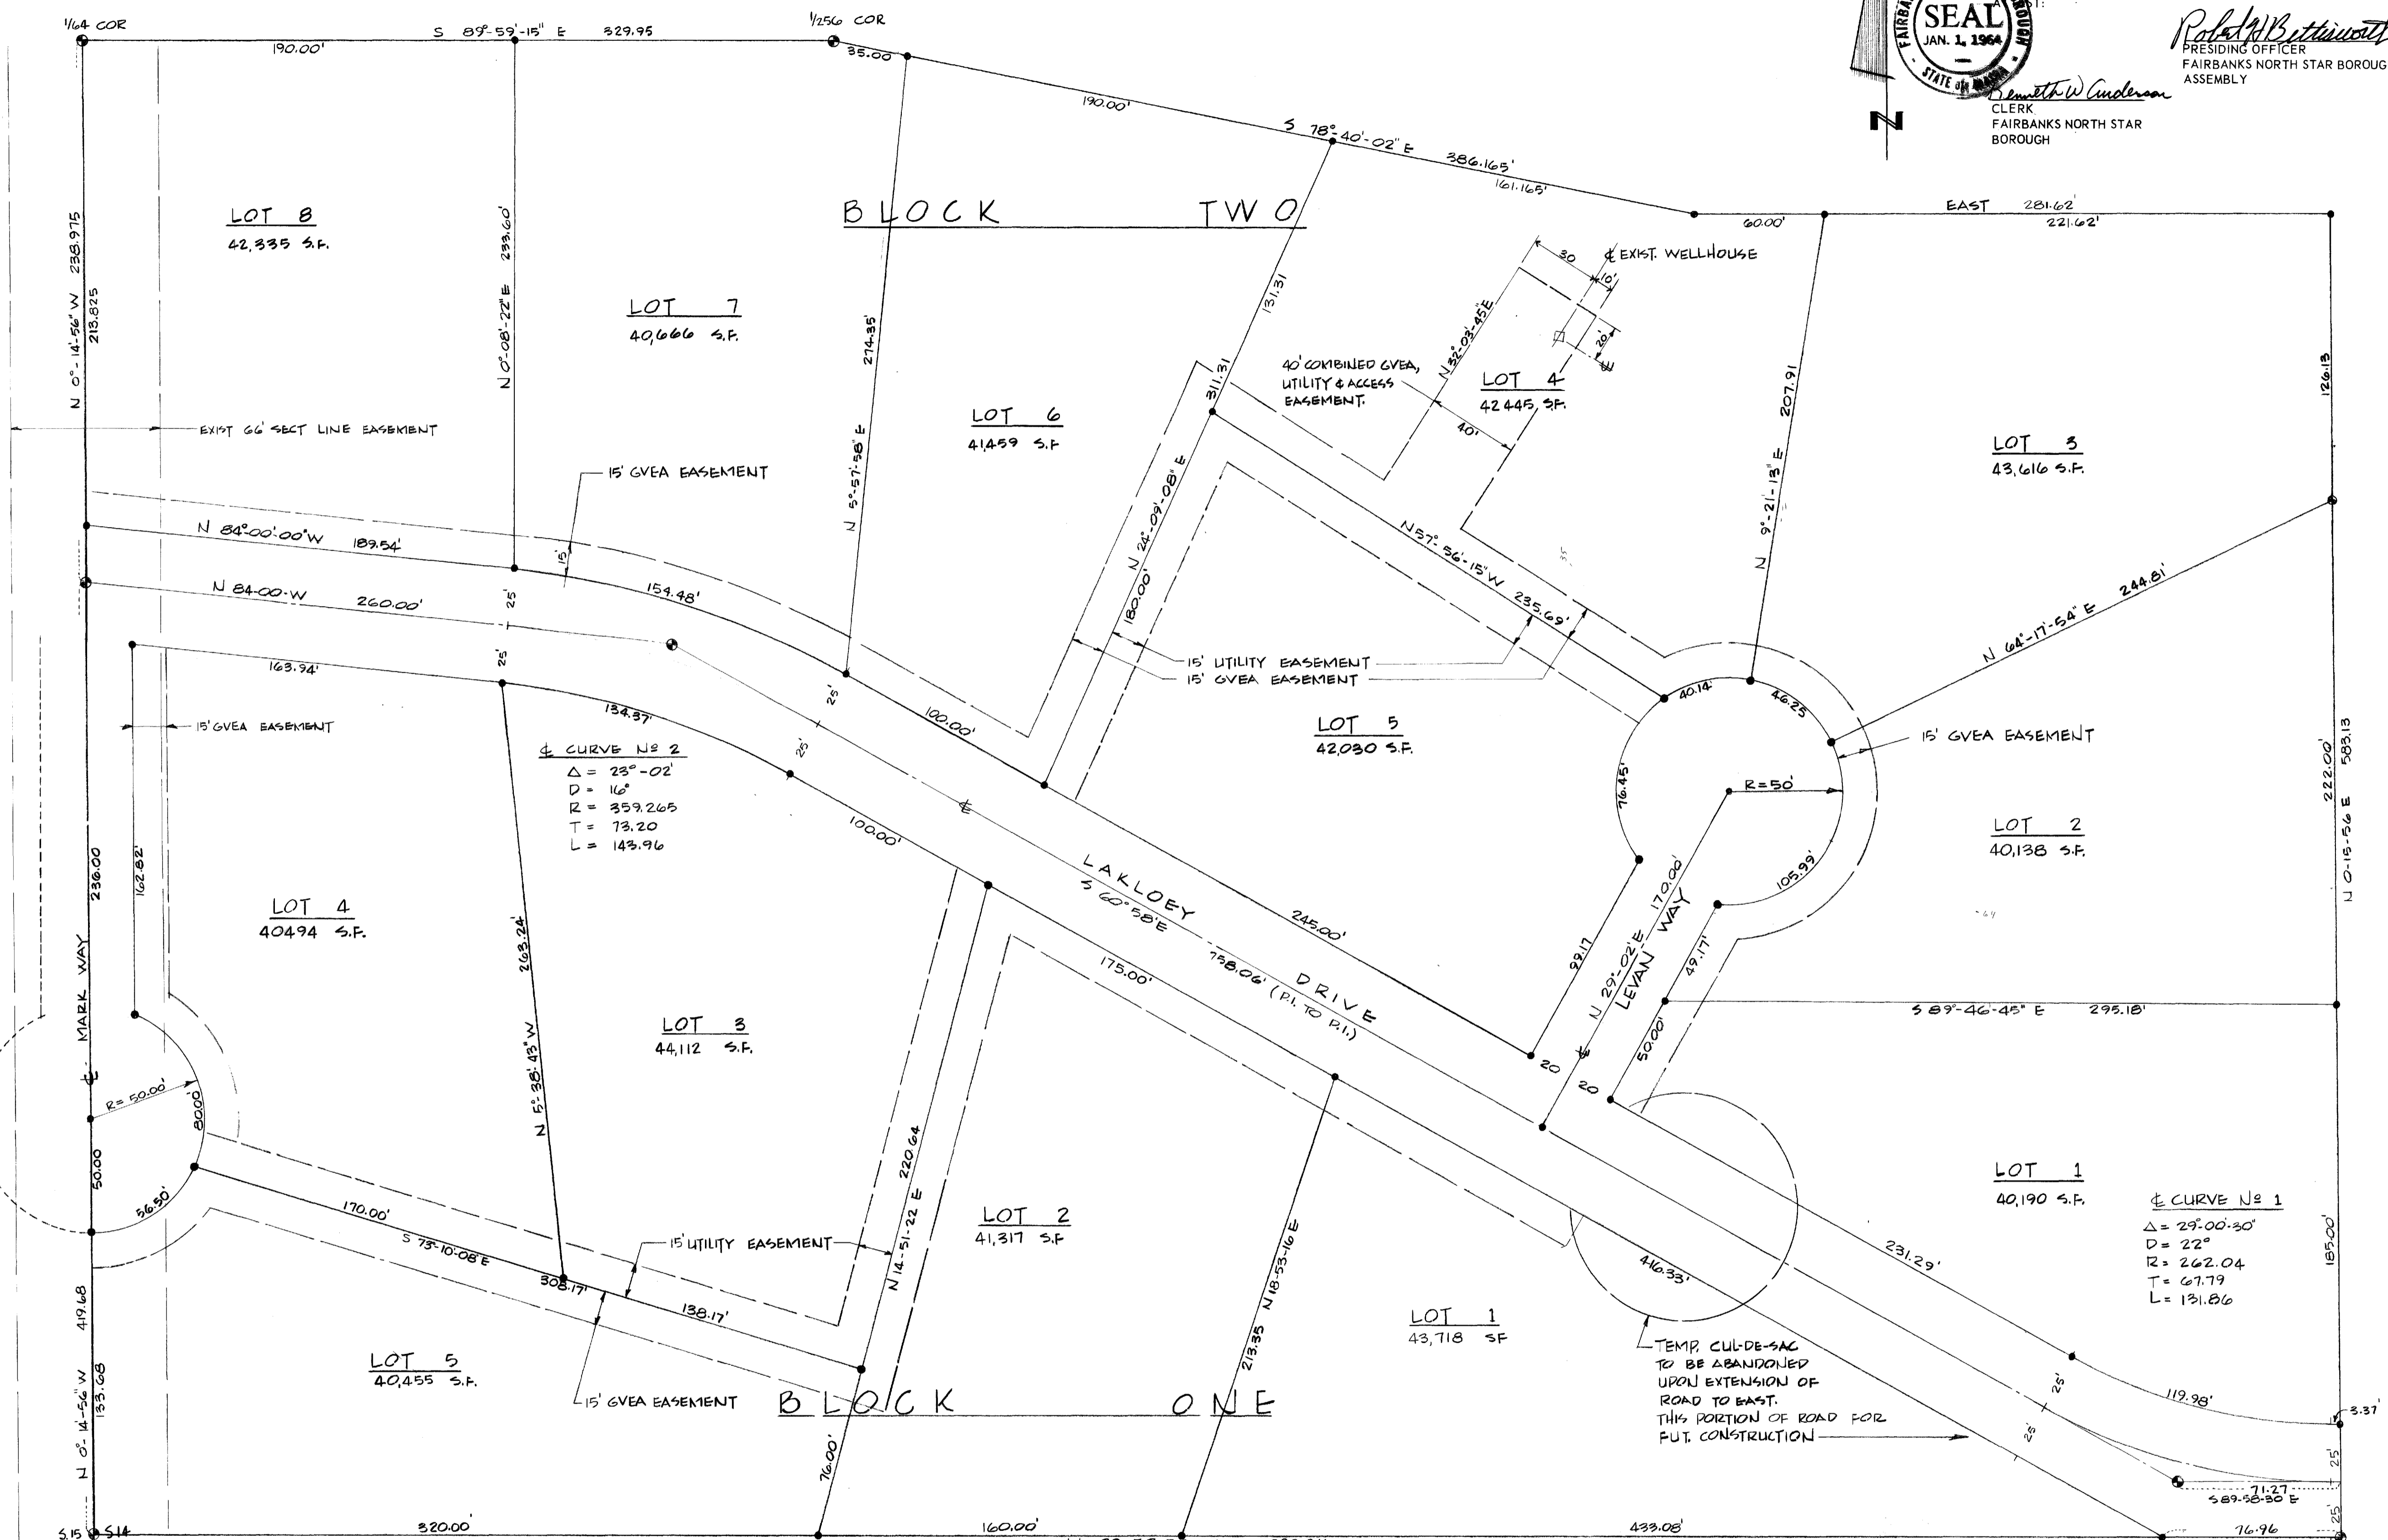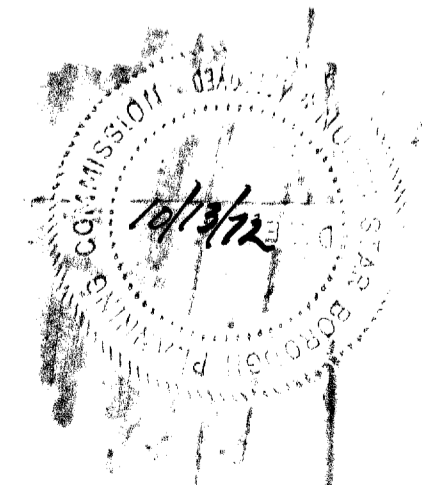

LAKLOEY PARK

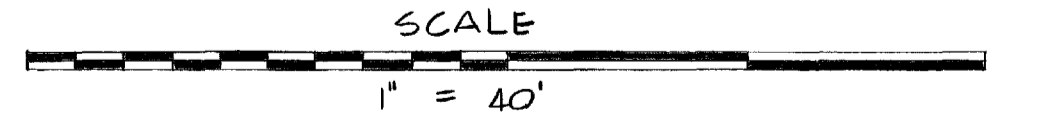


A PORTION OF THE NW 1/4 SW 1/4 SEC. 14, T. 15, R. 1W, F.M.

- No 5 REBAR 30" LG, WITH CAP.
- 2" BRASS CAP SET IN CONG.

COVENANTS Book 38 Page 153 Misc.


72-43  
 2.00 eic 1.00 chg  
 RECORDED-FILED  
 FAIRBANKS REC.  
 DISTRICT  
 DATE: OCT 18 1972 Time 1:57 PM AMDEAD  
 REQUESTED BY \_\_\_\_\_  
 ADDRESS \_\_\_\_\_

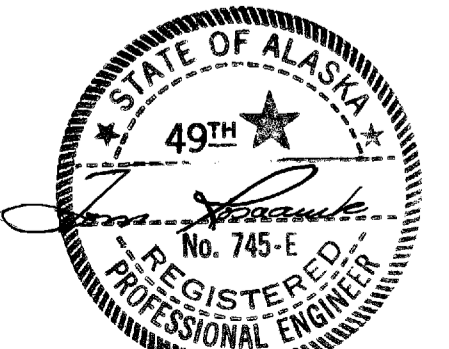

PLAT OF LAKLOEY PARK		
SUBDIVISION OF A PORTION OF NW 1/4 SW 1/4 S. 14, T. 15, R. 1W, F.M.		
SCALE: NOTED	DATE: SEPT 3, 1972	DWN BY TOM R
TOM ROSADIUK P.E.		PROJ. #
BOX 80742 COLLEGE ALASKA 99701		SHT NO 1
OFFICE @ O FAIRWAY DRIVE - PH. 479-2851		

CERTIFICATE OF APPROVAL OF THE  
 FAIRBANKS NORTH STAR BOROUGH ASSEMBLY

I HEREBY CERTIFY THAT THE SUBDIVISION SHOWN HEREON HAS BEEN APPROVED BY THE FAIRBANKS NORTH STAR BOROUGH ASSEMBLY BY MOTION OF September 14, 1972.

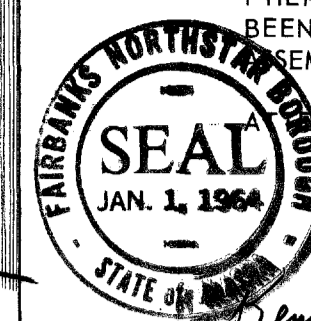

*Hennett W. Anderson*  
 CLERK  
 FAIRBANKS NORTH STAR BOROUGH

*Robert B. Stinson*  
 PRESIDING OFFICER  
 FAIRBANKS NORTH STAR BOROUGH ASSEMBLY

CERTIFICATE OF OWNERSHIP & DEDICATION

HEREBY CERTIFY THAT WE ARE THE OWNERS OF THE PROPERTY SHOWN AND DESCRIBED HEREON AND THAT WE HEREBY ADOPT THIS PLAN OF SUBDIVISION WITH OUR FREE CONSENT, AND DEDICATE ALL STREETS, ALLEYS, WALKS, PARKS, AND OTHER OPEN SPACES TO PUBLIC OR PRIVATE USE AS NOTED.

DATE October 2 19 72

*Vern Still* *Wanda Still*

BY

THE NOTARY'S ACKNOWLEDGEMENT:

UNITED STATES OF AMERICA

STATE OF ALASKA

THIS IS TO CERTIFY THAT ON THIS 2ND DAY OF October, 1972 BEFORE ME, A NOTARY PUBLIC FOR THE STATE OF ALASKA, DULY COMMISSIONED AND SWORN PERSONALLY APPEARED VERN AND WANDA STILL

INDIVIDUALS MENTIONED IN AND WHO EXECUTED THE WITHIN PLAT, AND THEY ACKNOWLEDGED TO ME THAT THEY SIGNED THE SAME FREELY AND VOLUNTARILY FOR THE USES AND PURPOSES THEREIN SPECIFIED.

WITNESS MY HAND AND NOTARIAL SEAL THE DAY AND YEAR IN THIS CERTIFICATE FIRST HEREIN WRITTEN.

*Jessie A. Vaughn*  
 NOTARY PUBLIC IN AND FOR THE STATE OF ALASKA

MY COMMISSION EXPIRES Sept 21, 1976

CERTIFICATE OF REGISTERED ENGINEER

I, TOM ROSADIUK, A PROFESSIONAL ENGINEER, DULY REGISTERED UNDER THE LAWS OF THE STATE OF ALASKA, DO HEREBY CERTIFY THAT THIS PLAT REPRESENTS THE SURVEY MADE UNDER MY DIRECT SUPERVISION, THAT THIS PLAT IS A TRUE AND CORRECT REPRESENTATION OF THE LANDS SURVEYED AND THAT COMPLIANCE HAS BEEN MADE WITH ALL OF THE APPLICABLE REQUIREMENTS OF THE FAIRBANKS NORTH STAR BOROUGH SUBDIVISION REGULATION SECTION 49.10.00. MONUMENTS.

*Tom Rosadiuk*  
 REGISTRATION NO. 7655

CERTIFICATE OF PAYMENT OF TAXES

I, THE UNDERSIGNED, BEING DULY APPOINTED AND QUALIFIED CLERK-TREASURER FOR THE FAIRBANKS NORTH STAR BOROUGH, DO HEREBY CERTIFY THAT, ACCORDING TO THE RECORDS OF THE FAIRBANKS NORTH STAR BOROUGH, THE FOLLOWING DESCRIBED PROPERTY IS LISTED ON THE TAX RECORDS IN THE NAME OF VERNON AND WANDA STILL AND THAT, ACCORDING TO THE RECORDS IN MY POSSESSION, ALL TAXES ASSESSED AND DUE AGAINST SAID LAND IN FAVOR OF THE FAIRBANKS NORTH STAR BOROUGH, ARE PAID IN FULL.

DATED AT FAIRBANKS, ALASKA, THIS 13th DAY OF October, 1972.

*Hennett W. Anderson*  
 CLERK-TREASURER  
 FAIRBANKS NORTH STAR BOROUGH

CERTIFICATE OF APPROVAL BY THE PLANNING COMMISSION



I HEREBY CERTIFY THAT THE SUBDIVISION PLAT SHOWN HEREON HAS BEEN FOUND TO COMPLY WITH THE REGULATIONS OF TITLE 49, PLANNING AND ZONING, OF THE FAIRBANKS NORTH STAR BOROUGH CODE OF ORDINANCES, AND THAT SAID PLAT HAS BEEN APPROVED BY THE COMMISSION, MOTION OF September 3, 1972 AND THAT THE PLAT SHOWN HEREON HAS BEEN APPROVED FOR RECORDING IN THE FAIRBANKS RECORDING DISTRICT, FAIRBANKS, ALASKA.

DATED THIS 13th DAY OF October, 1972 AT FAIRBANKS, ALASKA.


*William Powell*  
 CHAIRMAN, FAIRBANKS NORTH STAR BOROUGH PLANNING COMMISSION

ATTEST:

*Julie A. Perry*  
 CLERK

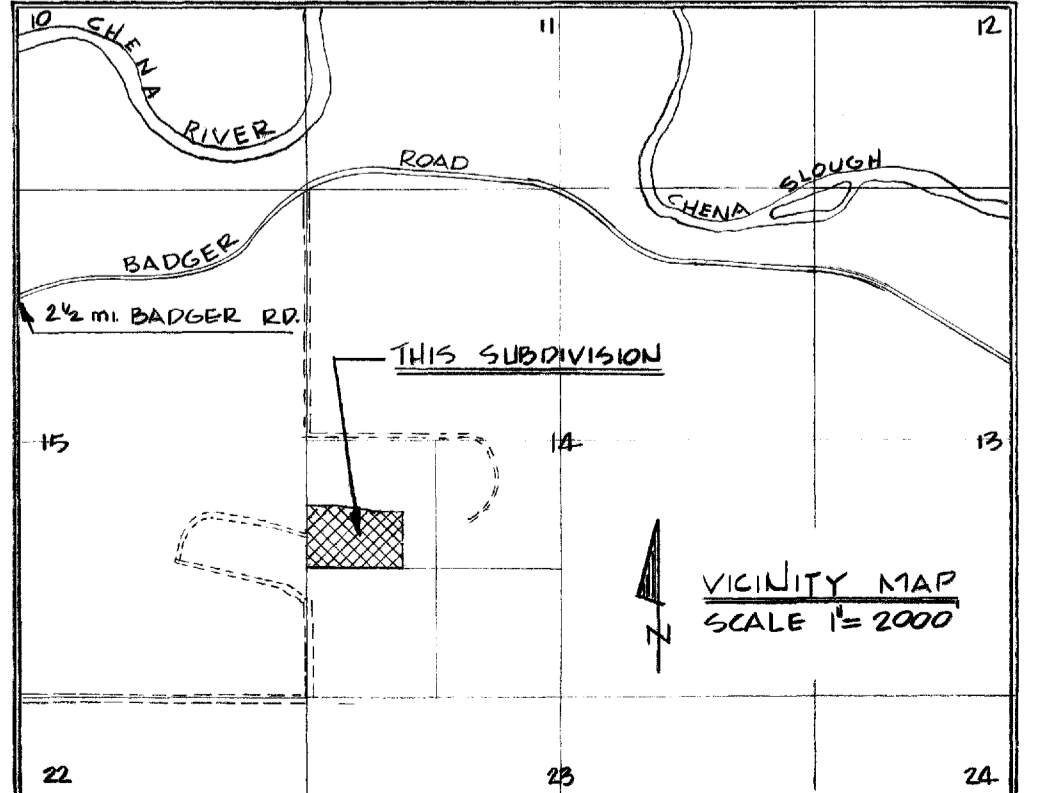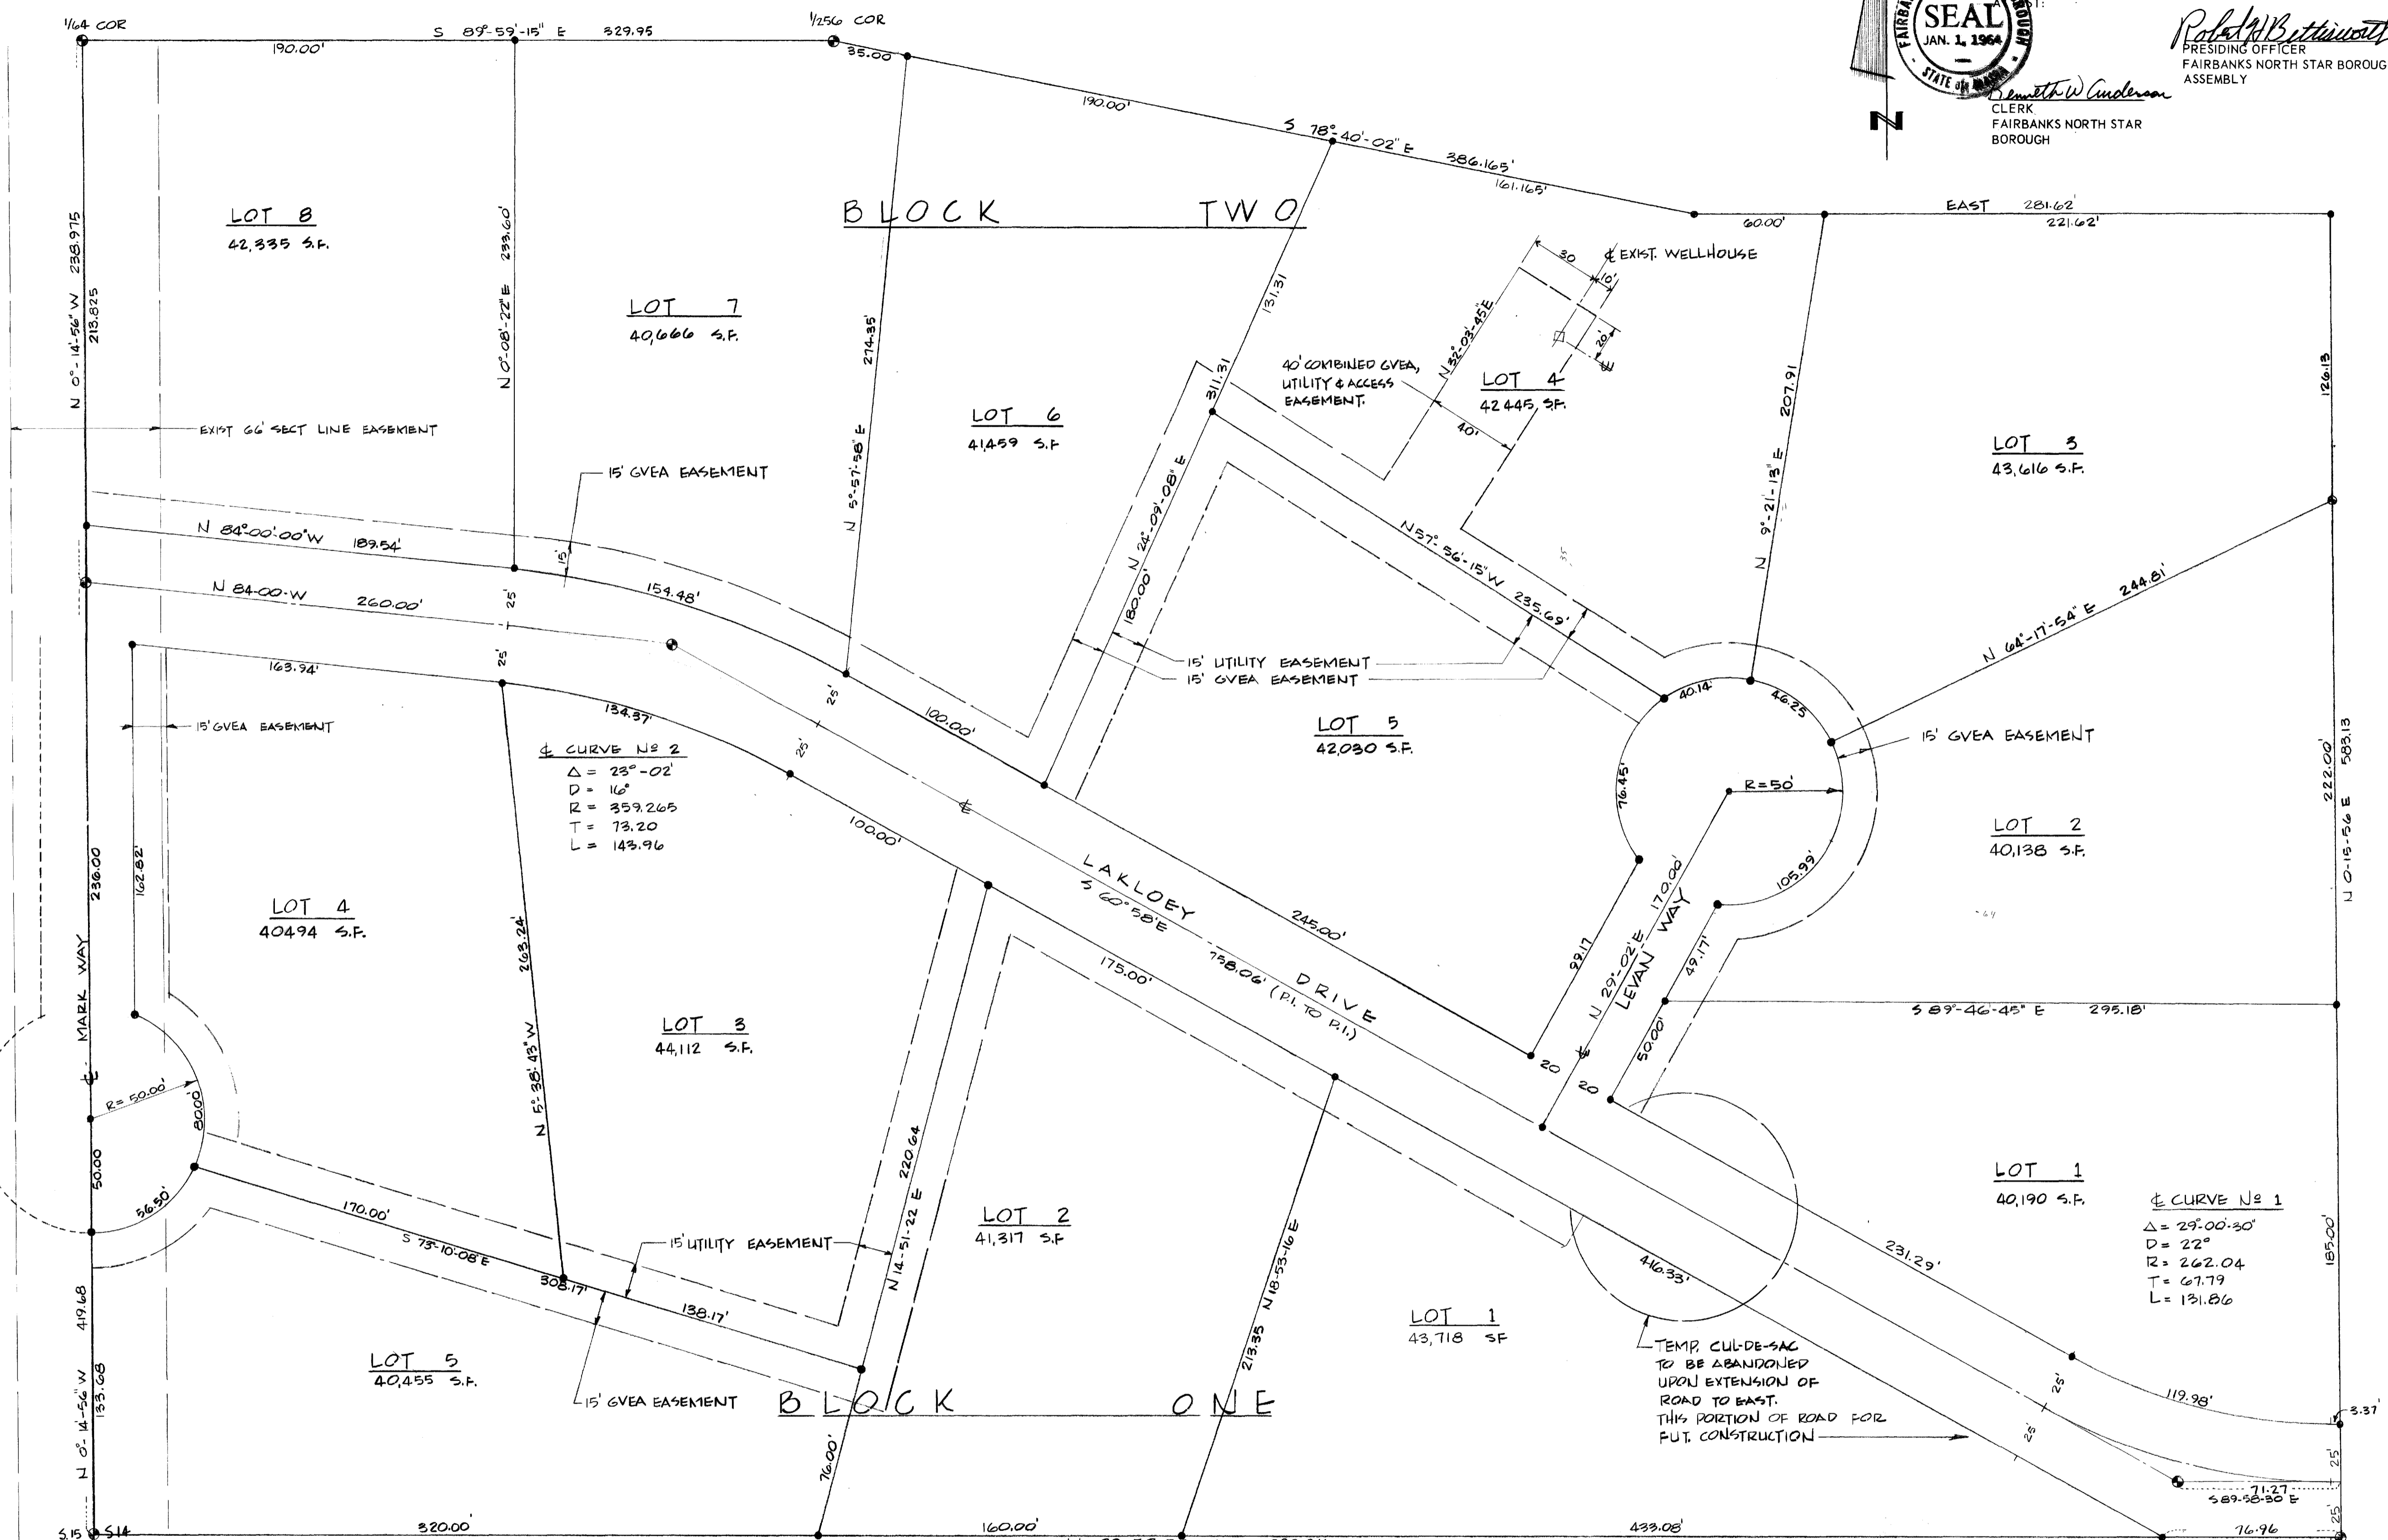

LAKLOEY PARK

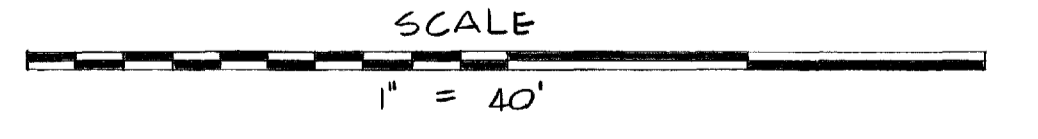


A PORTION OF THE NW 1/4 SW 1/4 SEC. 14, T. 15, R. 1W, F.M.

- No 5 REBAR 30" LG. WITH CAP.
- 2" BRASS CAP SET IN CONG.

COVENANTS Book 38 Page 153 Misc.

72-43  
 2.00 eic 1.00 chg  
 RECORDED-FILED  
 FAIRBANKS REC. DISTRICT  
 DATE: OCT 18 1972 Time 1:57 PM AMDEAD  
 REQUESTED BY: [Signature]  
 ADDRESS: [Address]

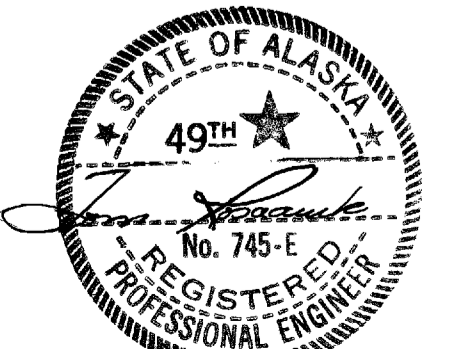

PLAT OF LAKLOEY PARK		
SUBDIVISION OF A PORTION OF NW 1/4 SW 1/4 S. 14, T. 15, R. 1W, F.M.		
SCALE: NOTED	DATE: SEPT 3, 1972	DWN BY TOM R
TOM ROSADIUK P.E.		PROJ. #
BOX 80742 COLLEGE ALASKA 99701		SHT NO 1
OFFICE @ O FAIRWAY DRIVE - PH. 479-2851		